




1 Block Plan
Scale: 1:200

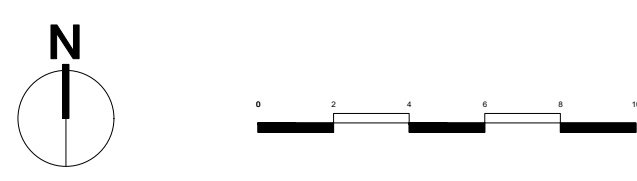

Issue Notes		Date	No.
native north			
Sheet No. 100-02			
Scale 1:100@A1 / 1:200@A3	Project No. 22-09		
Drawn By OW	Date 13/01/2023		
Project ID PLANNING			
Sheet Title Block Plan Project Title 62 Cromwell Avenue London, N6 5RH			
native north architects Unit 12a, 5 Durham Yard Teesdale Street London, E2 6QF justin@nativenorth.co www.nativenorth.co +44(0)20 3488 1312			