
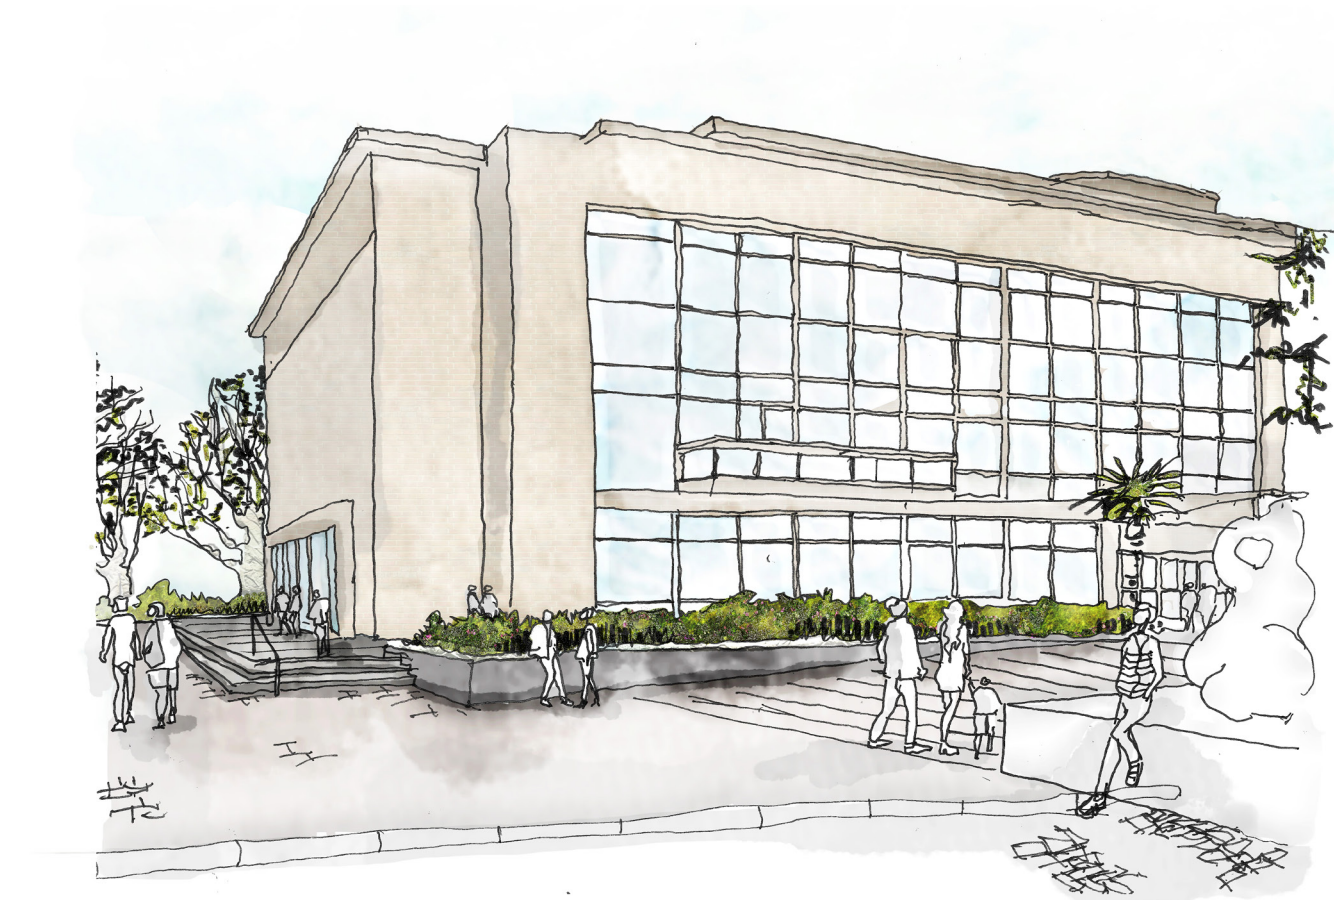


8.2.2 Landscape Proposal Entrance

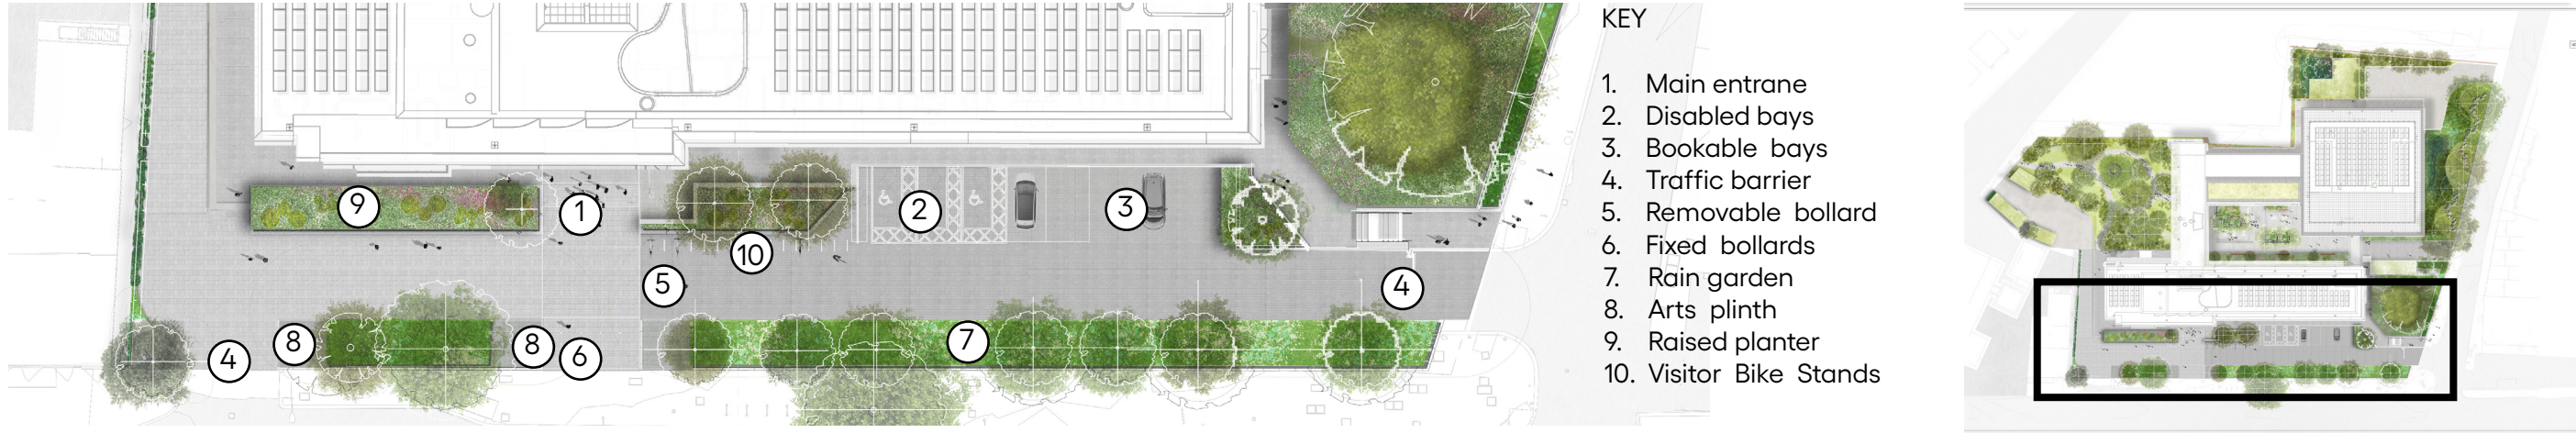

View from the High Road showing the south end of the building


Haringey Civic Offices

Churchman Thornhill Finch



Trinity Road looking south along the frontage of the Civic Offices toward St Michael's Church

8.2.2 Landscape Proposal Frontage & Entrance

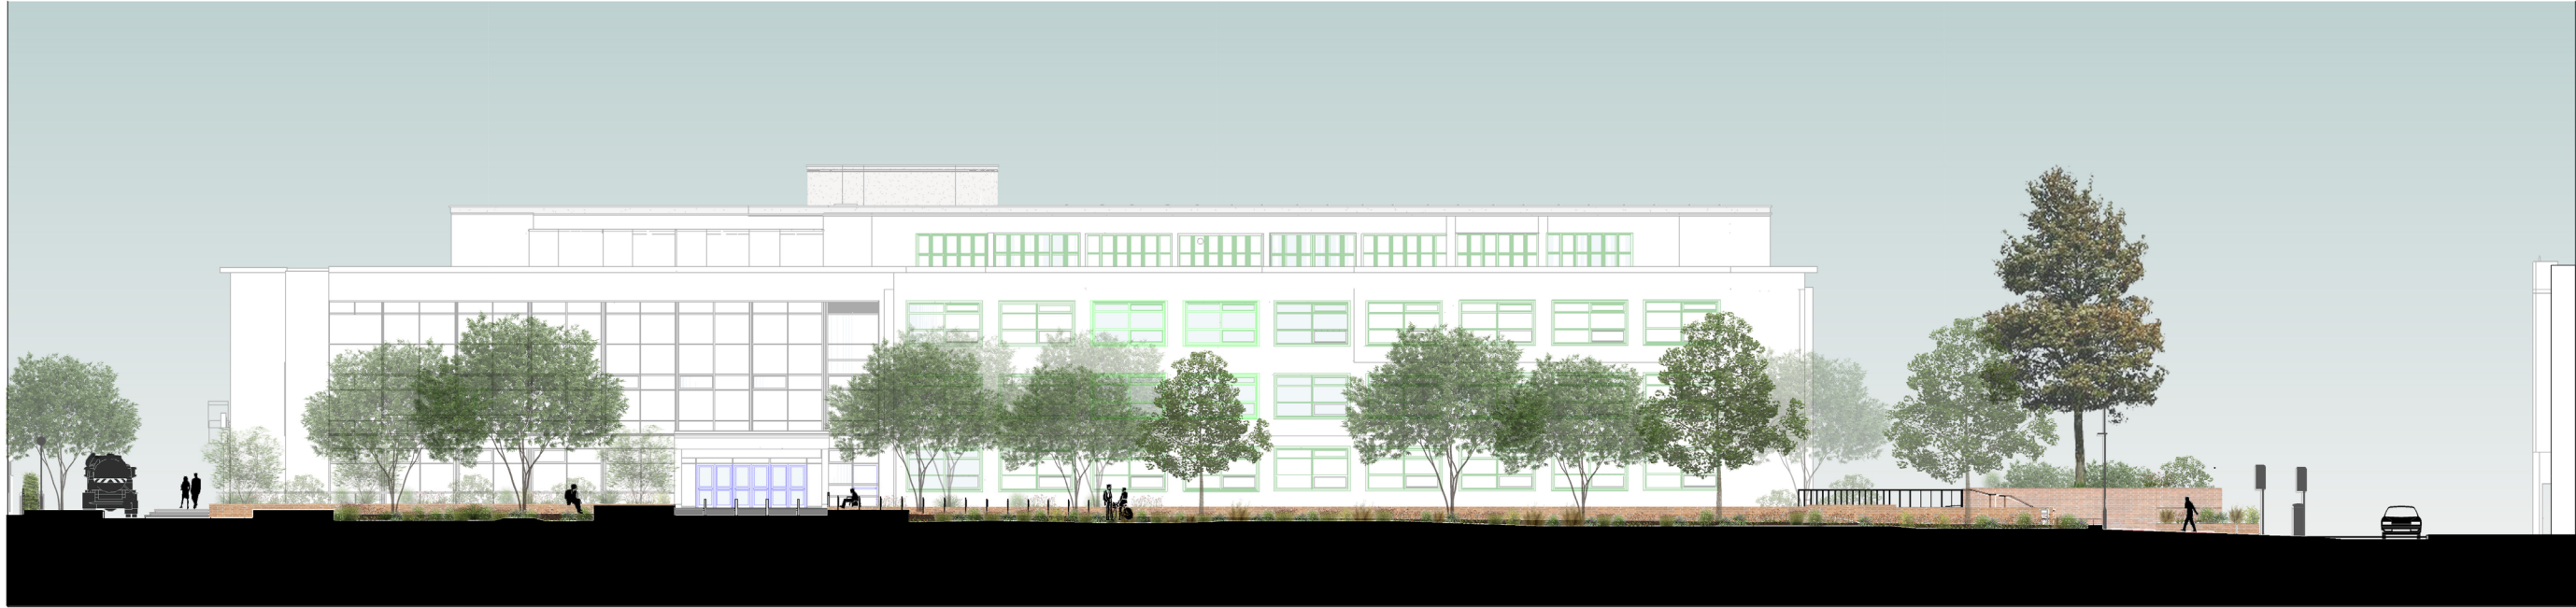

Main Elevation from the High Road

Haringey Civic Offices

Churchman Thornhill Finch