


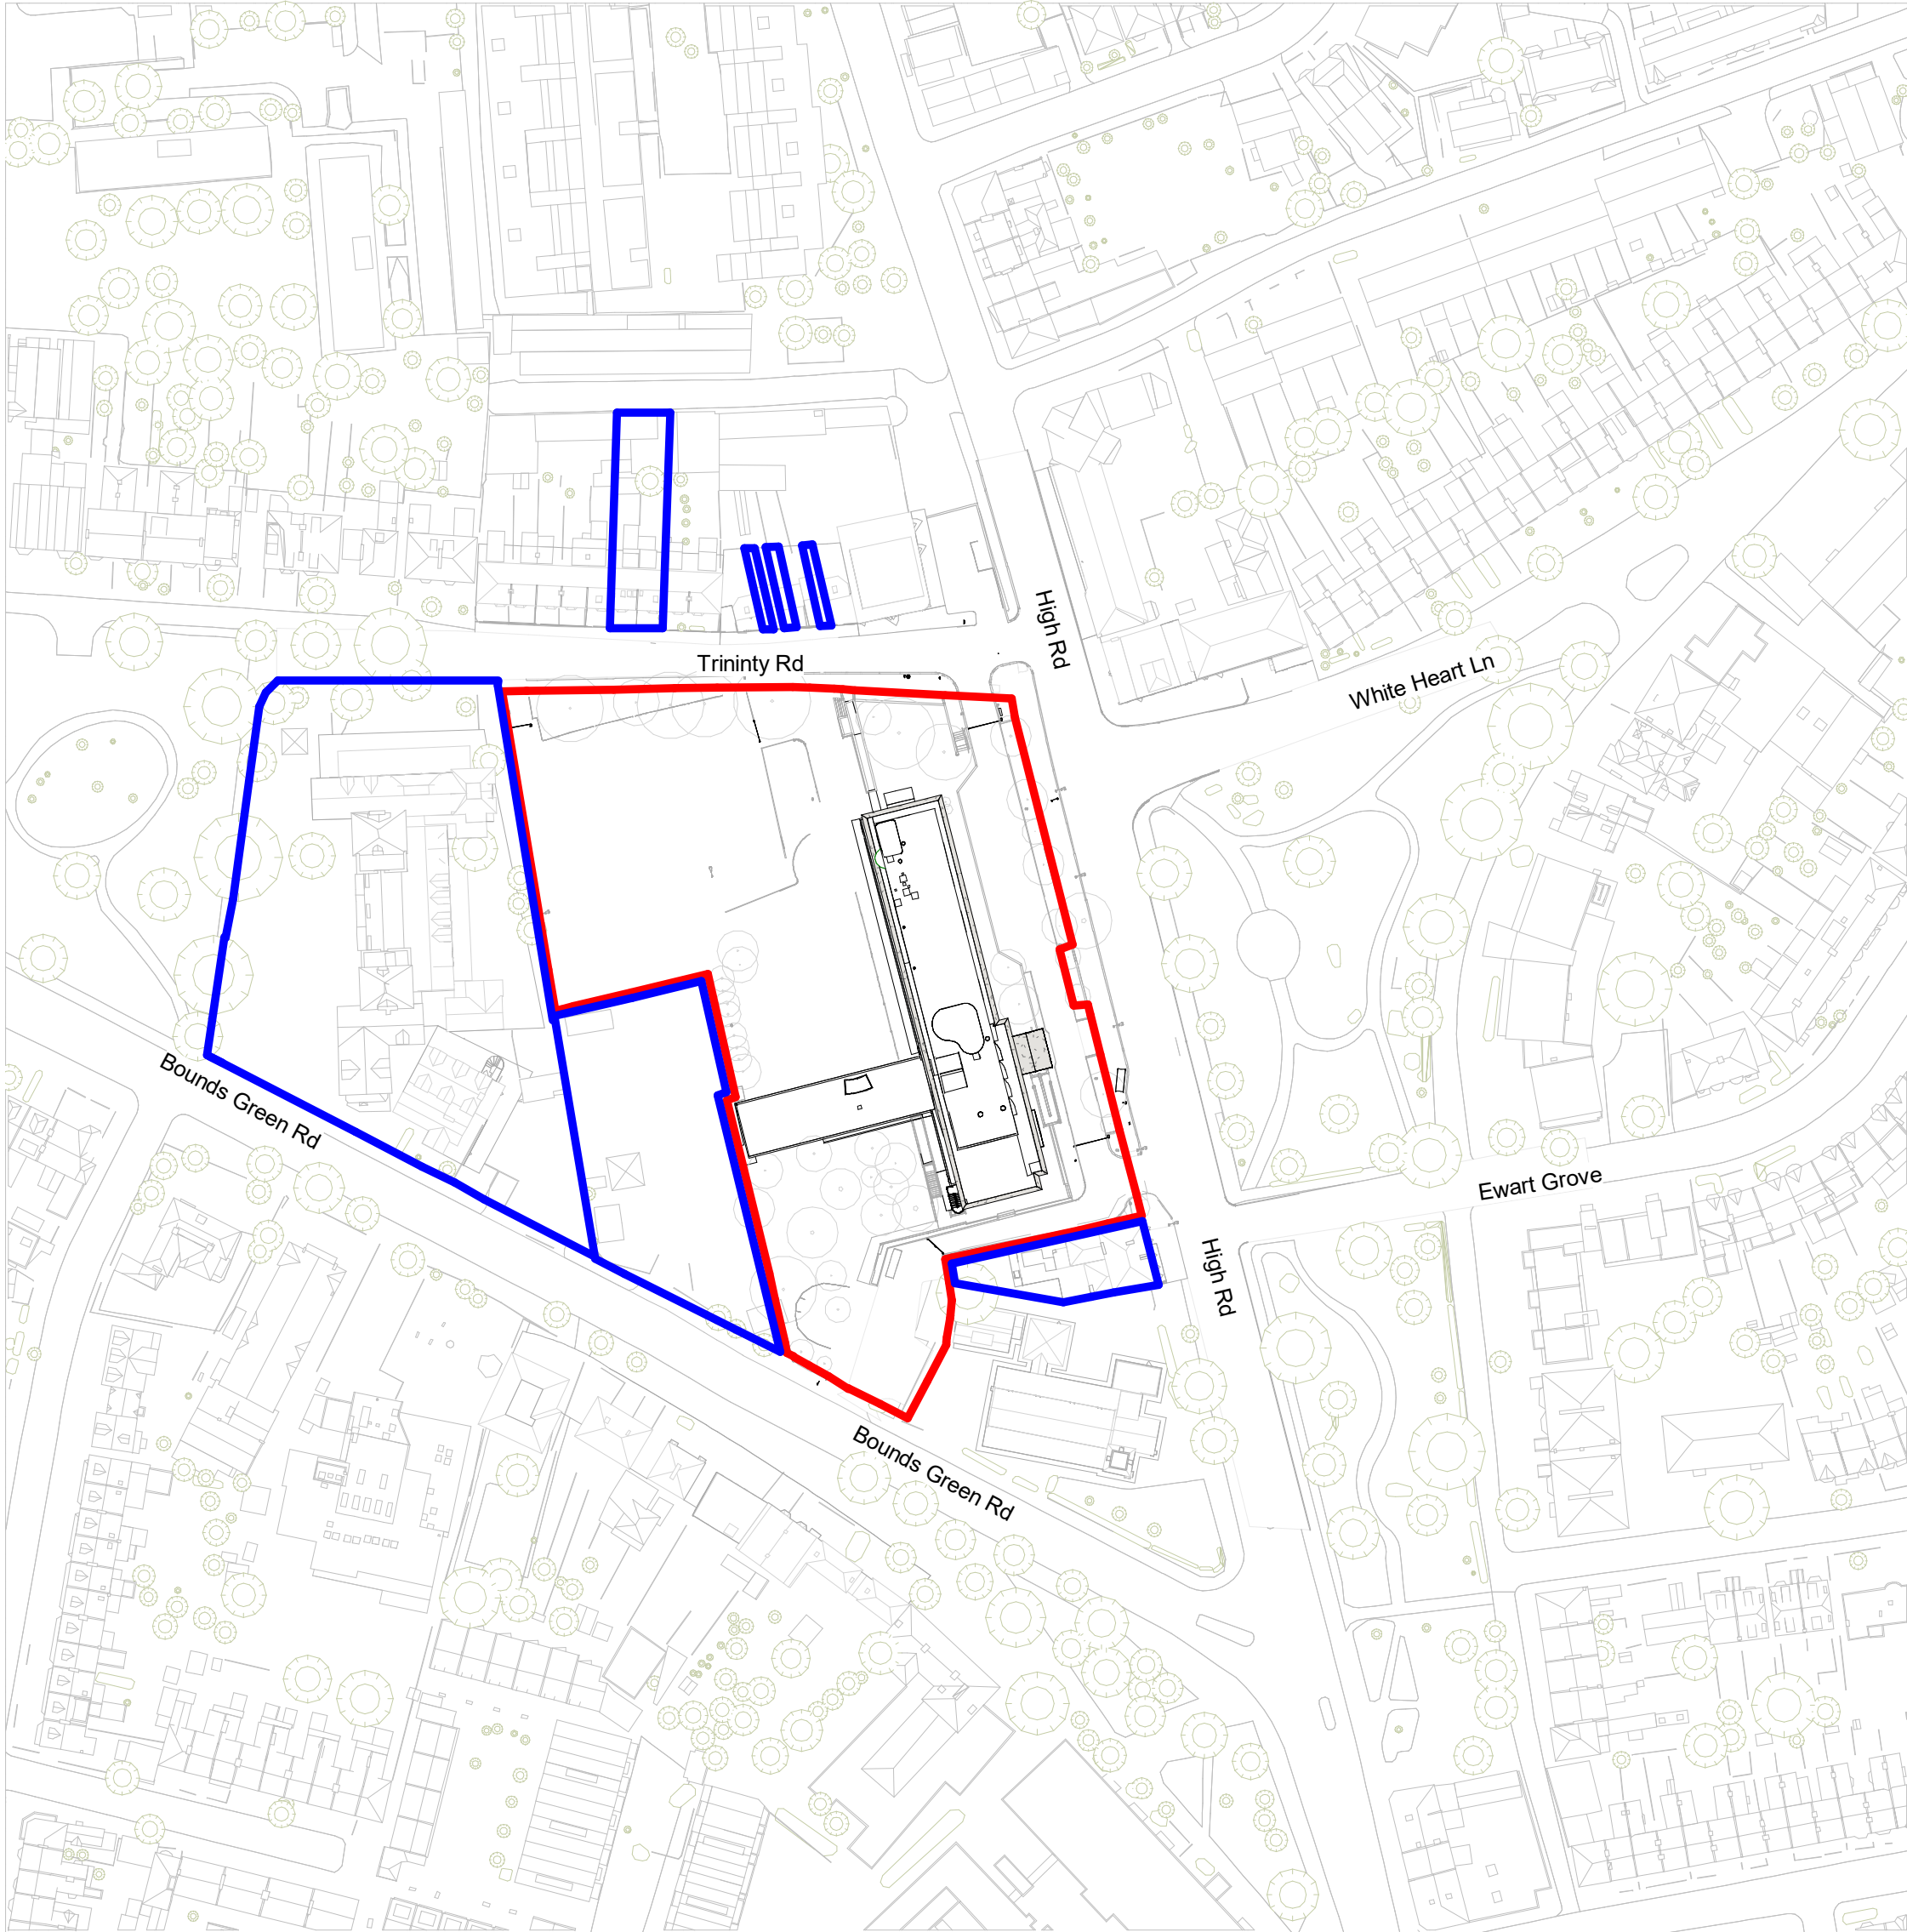

Copyright Hawkins\Brown Architects

No implied licence exists. This drawing should not be used to calculate areas for the purposes of valuation. Do not scale this drawing. All Dimensions to be checked on the site by the contractor and such dimensions to be their responsibility. All work must comply with relevant British Standards and Building Regulations requirements. Drawing errors and omissions to be reported to the architect. To be read in conjunction with Architect's specification and other consultant information.


Rev	Description	Date
P1	Planning Issue	05.04.23

LBH Land Ownership Boundary Lines / Adjacent to site to be confirm by LBH

Key:

- LBH Land Ownership Boundary Line / Site
- LBH Land Ownership Boundary Line / Adjacent to site

N

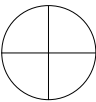

159 St John Street
London EC1V 4QJ

mail@hawkinsbrown.com
hawkinsbrown.com

Hawkins\Brown

Project
Haringey Civic Centre
High Rd,
Wood Green,
N22 8LE

Drawing
Site Location Plan

Scale
1 : 1250 @ A2

Date
15.03.23

Drawn By
MG

Checked By
JM

Job Number
190149

Status
S2


Purpose of Issue
Issued for
Information

Drawing No.

HCC-HBA-ZZ-RF-DR-A-008001

Rev

P1

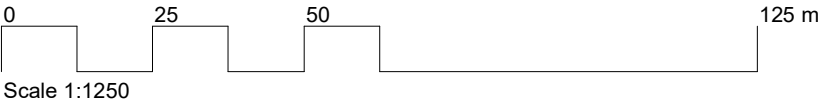

Scale 1:1250