


DRAINAGE STRATEGY - CATCHMENT AREAS

LEGEND

- BUILDING ROOF
- GREEN ROOF
- SOFTSCAPE
- HARDSCAPE
- EXISTING MATURE TREES & SOFTSCAPE

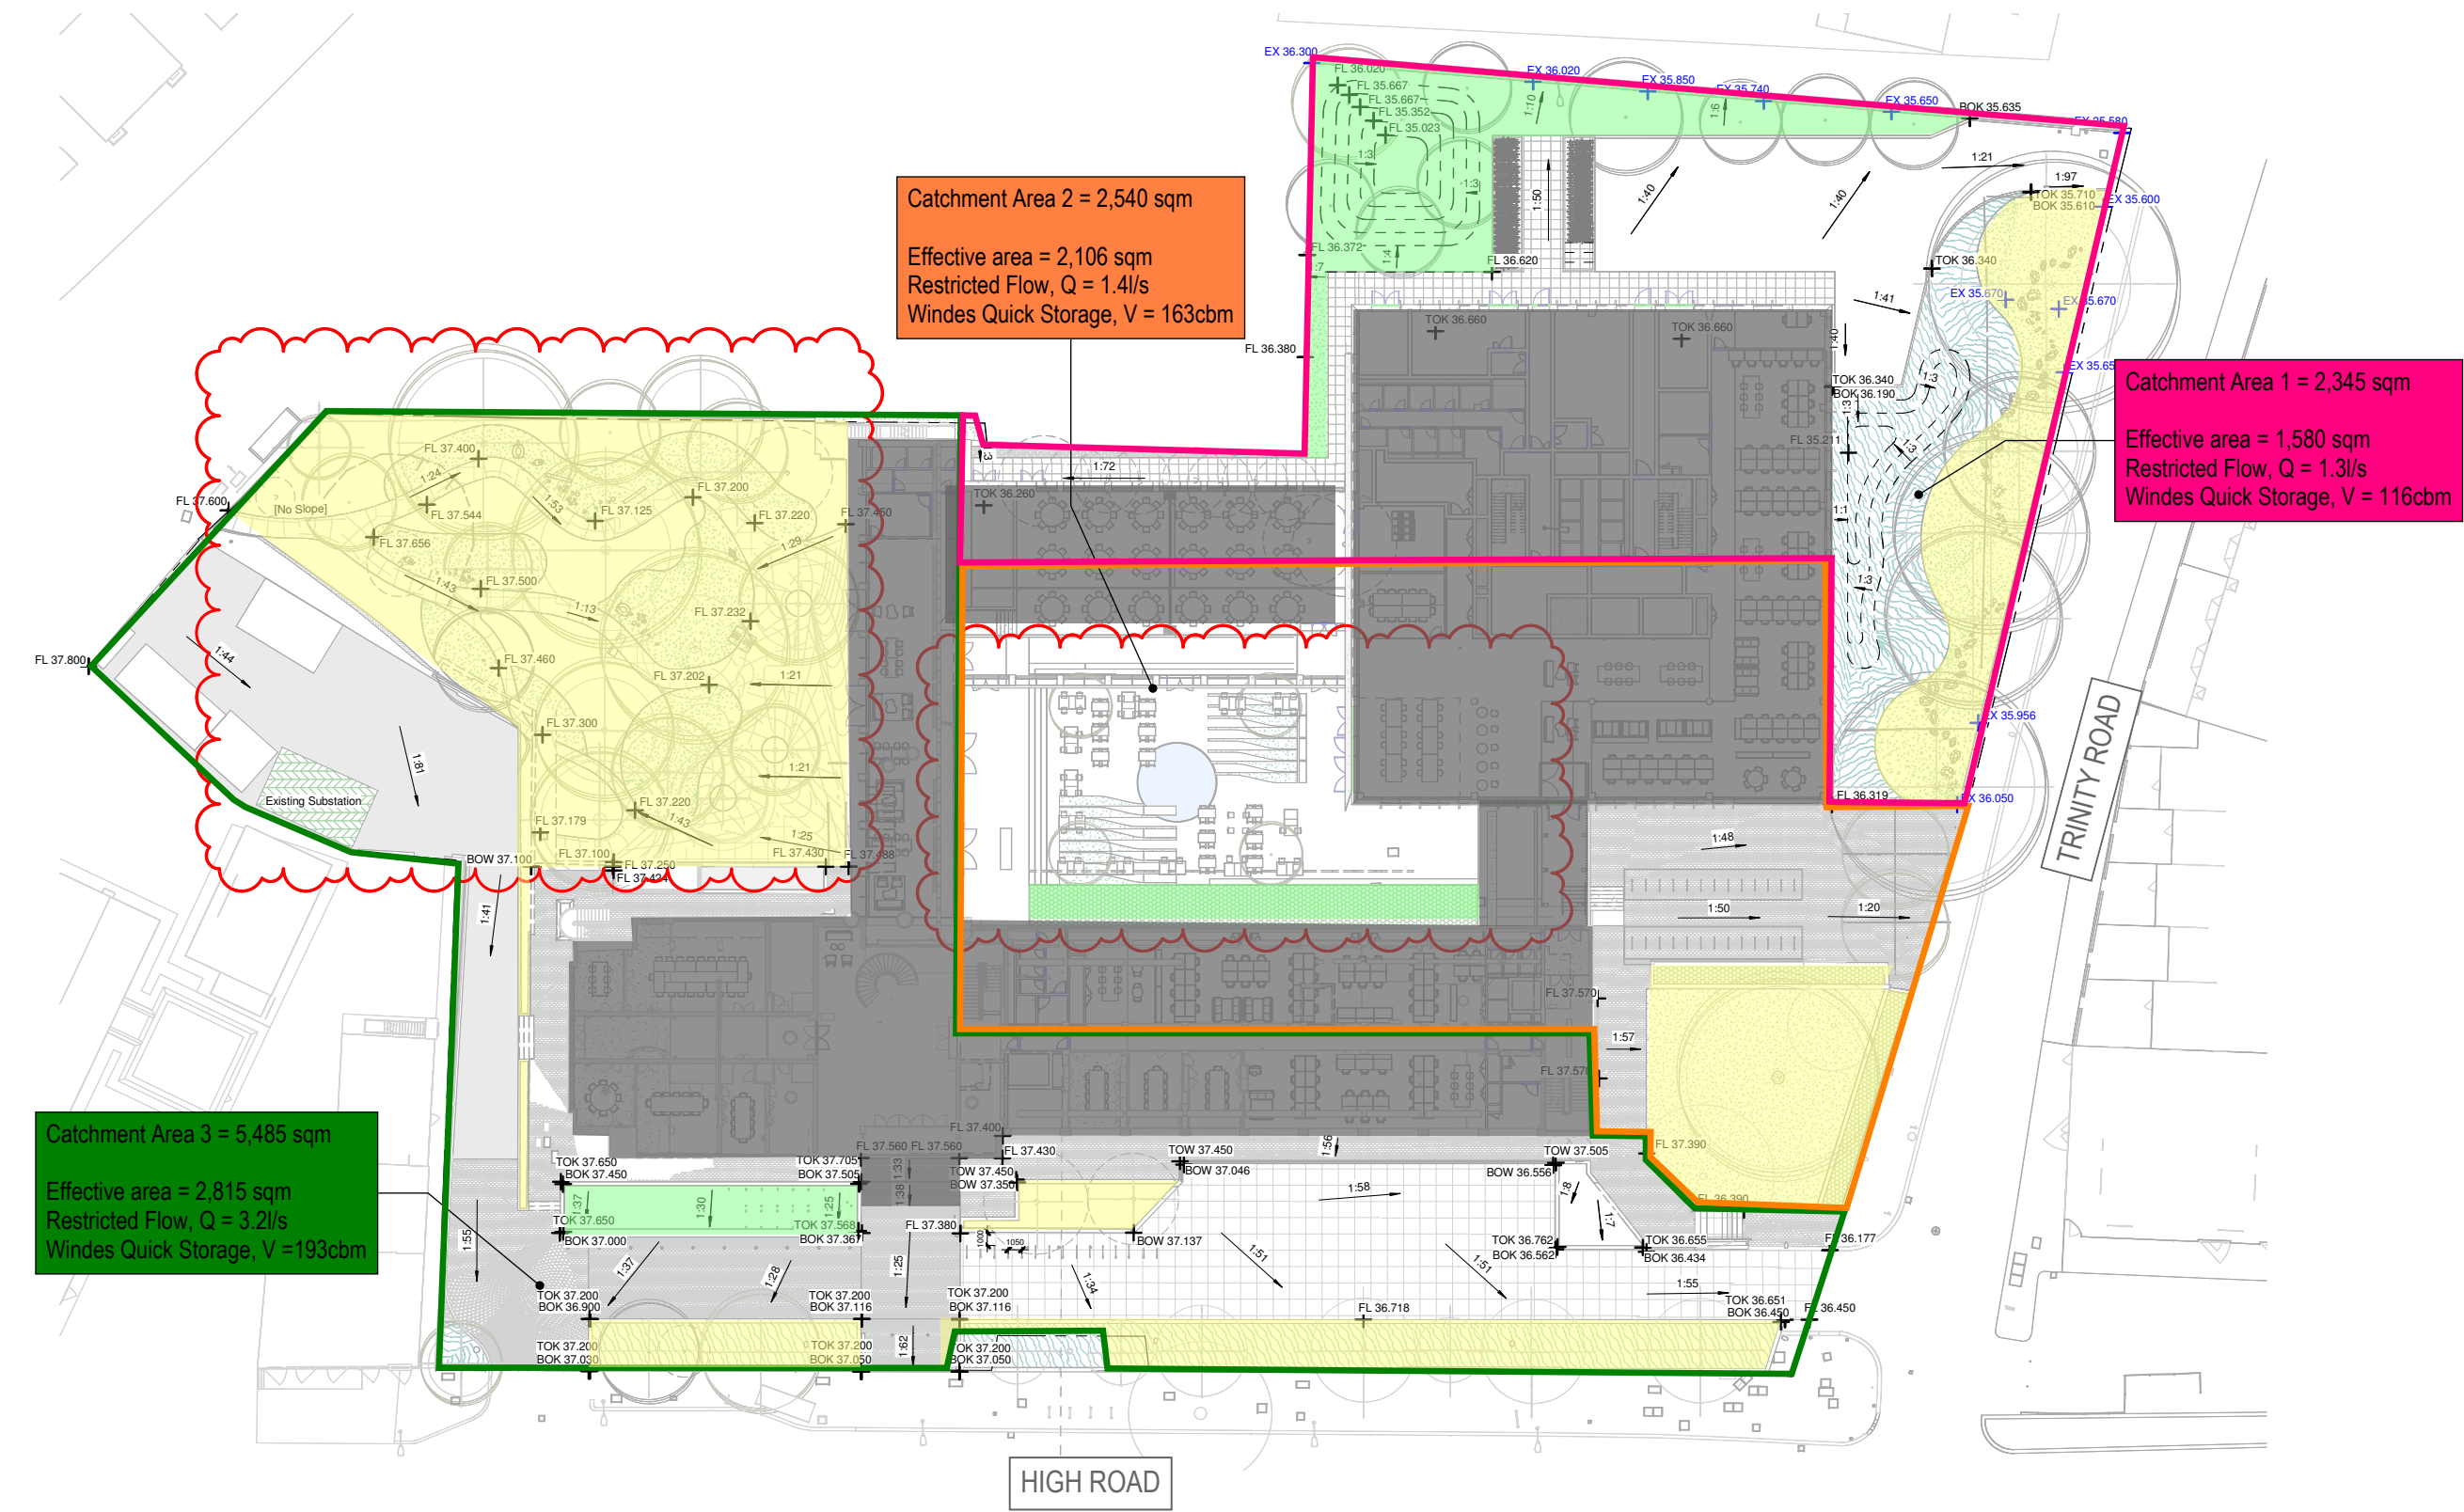

BUROHAPPOLD ENGINEERING	
INFRASTRUCTURE	
Job Title: HARINGEY CIVIC CENTRE	
Job Number: 0044501	
Sketch Title/Number: ATTENUATION STRATEGY Catchment Areas	
Date: 25/02/22	Initials: JBC

