




Existing view

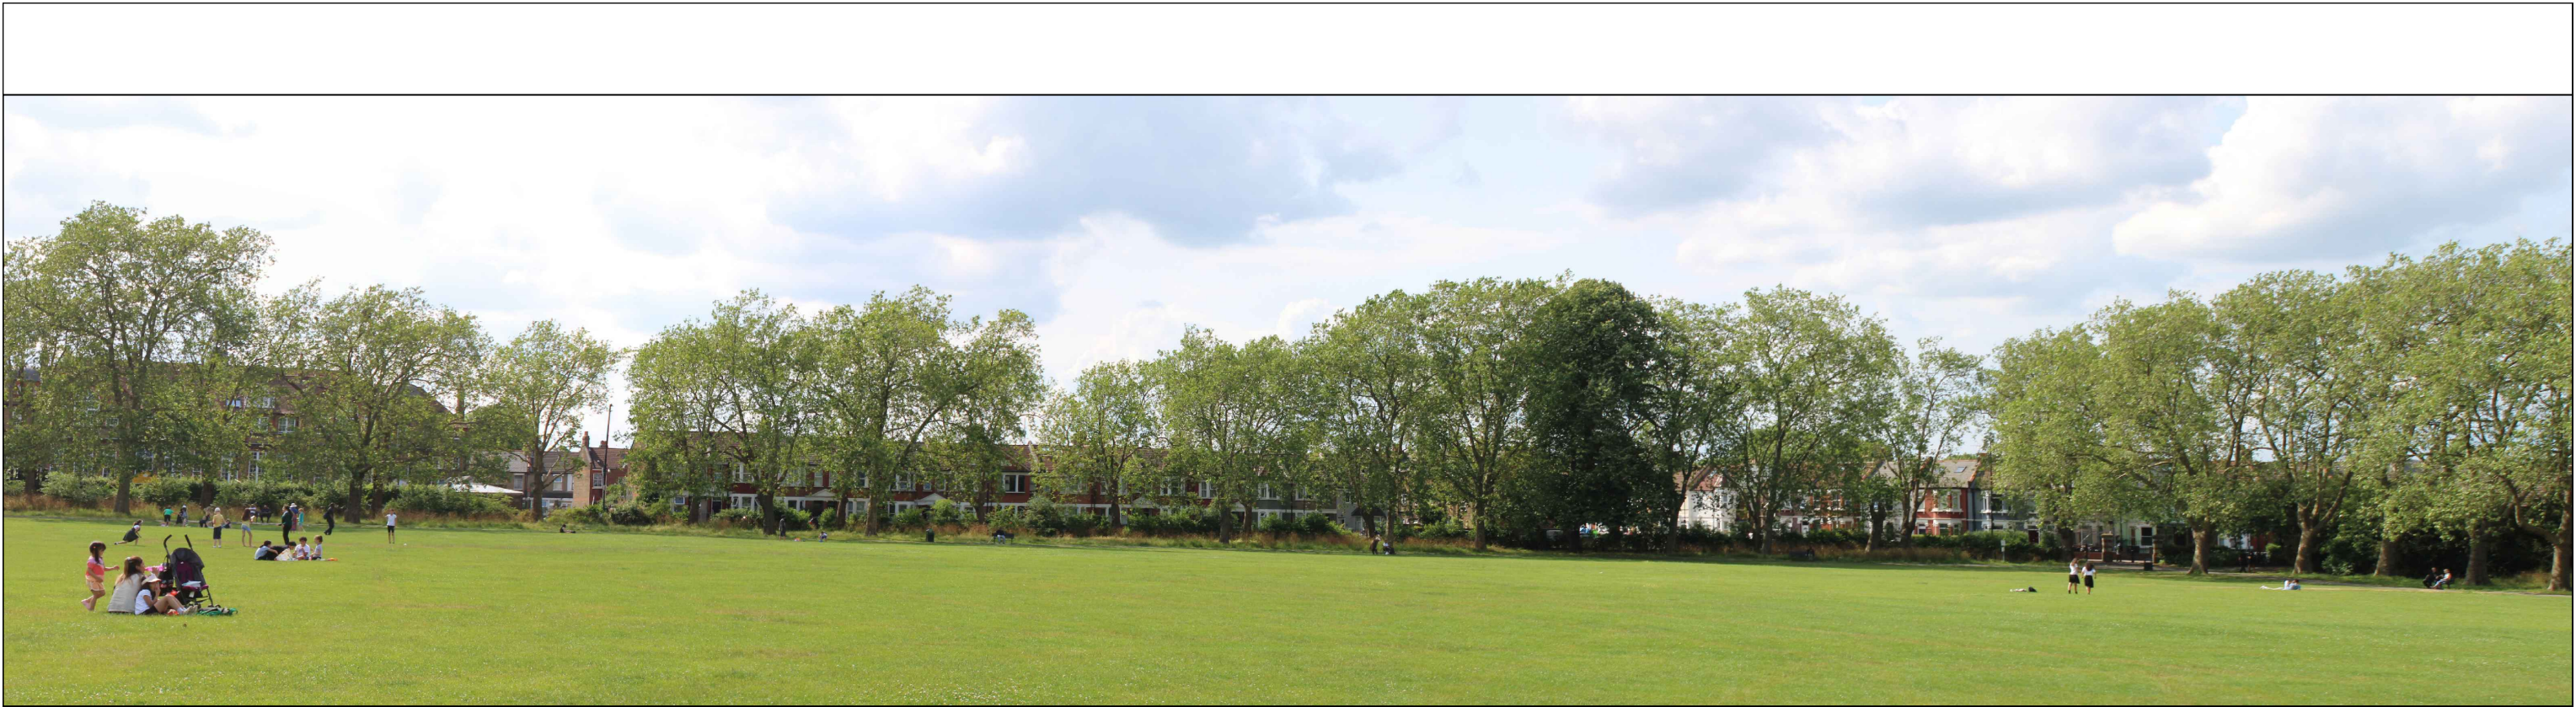

Proposed view

P01 FOR PLANNING			
Rev	Description	Checked	Approved Date
Author	ST	Drafting Check	ST
Designer	SWG	Design Check	SWG



First Floor, 41-51 Grey Street,
Newcastle Upon-Tyne, NE1 6EE,
United Kingdom. T 44 (0)191 731 6100
E UKmail@ghd.com W www.ghd.com

Gutteridge Haskins & Davey Limited
Conditions of Use. This document may only be used by GHD's client (and any other person who GHD has agreed can use this document) for the purpose for which it was prepared and must not be used by any other person or for any other purpose.



Project No.
12609983

Client	HARINGEY COUNCIL
Project	CHESTNUTS PARK FLOOD ALLEVIATION
Status	FOR PLANNING

Drawing Title	ILLUSTRATIVE MONTAGE VIEW 2
Drawing No.	12609983-GHD-XX-XX-DRG-LA-00010

Size	A3
Rev	P01