
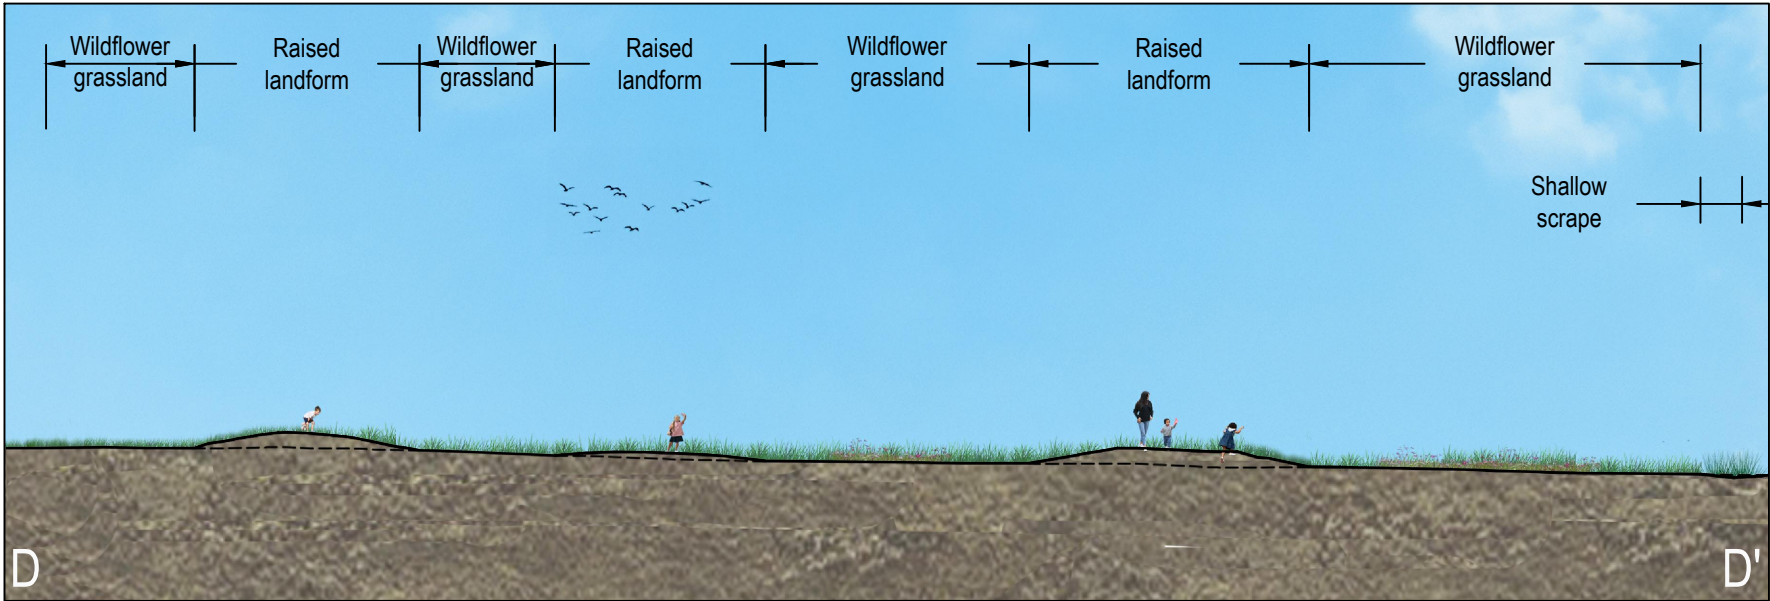
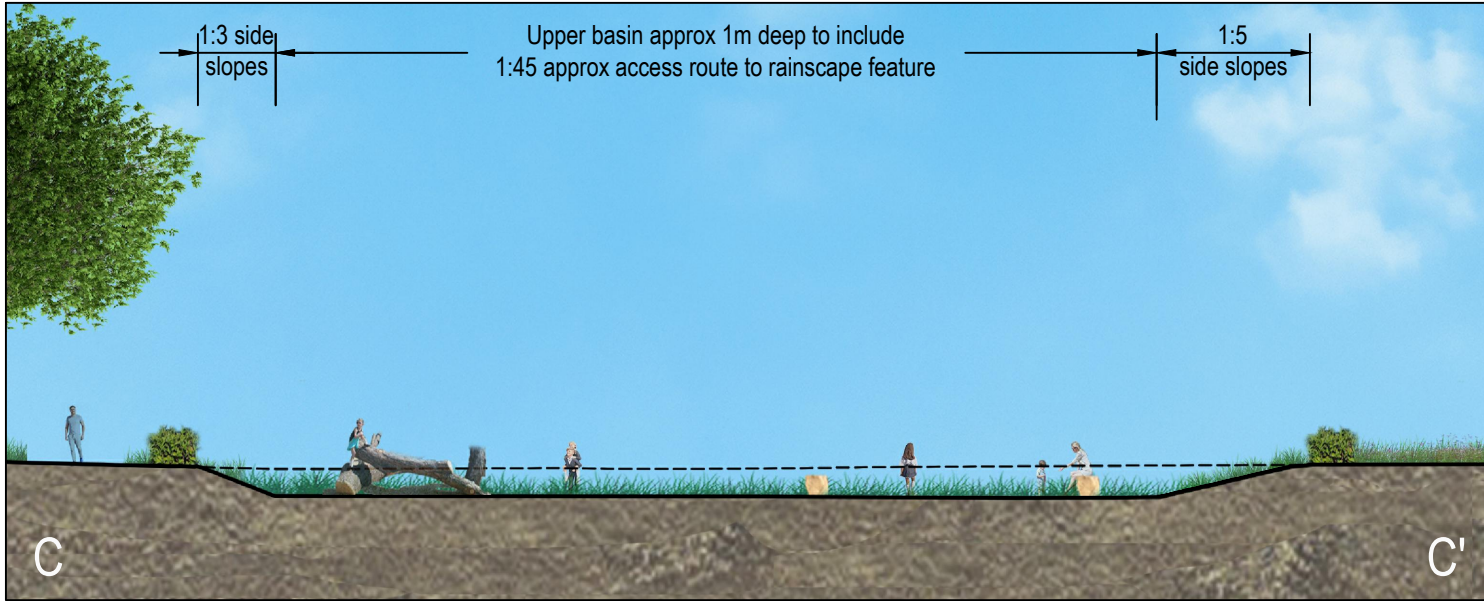
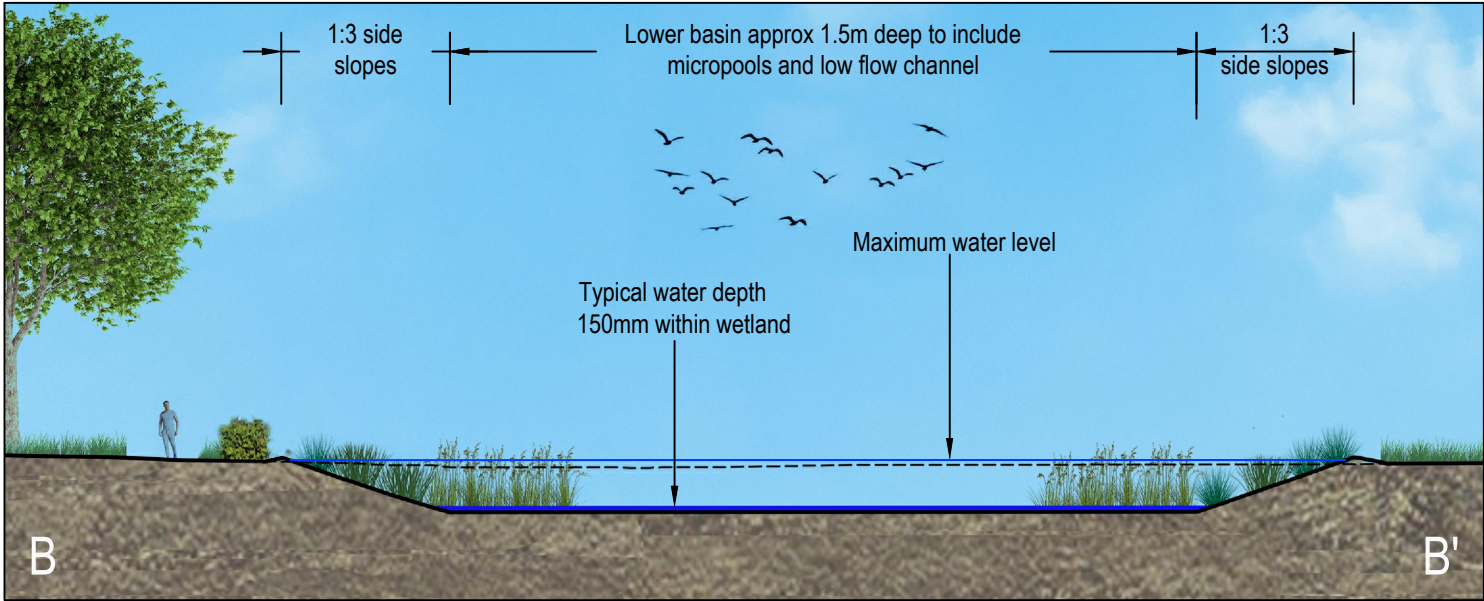


P01 FOR PLANNING	SWG	SWG	01/08/2023
Rev	Description	Checked	Approved
Author	ST	Drafting Check	ST
Designer	SWG	Design Check	SWG

Haringey
LONDON

GHD
First Floor, 41-51 Grey Street,
Newcastle Upon-Tyne, NE1 6EE,
United Kingdom. T 44 (0)191 731 6100
E UKmail@ghd.com W www.ghd.com
Gutteridge Haskins & Davey Limited
Conditions of Use: This document may only be used by GHD's client (and any other
person who GHD has agreed can use this document) for the purpose for which it was
prepared and must not be used by any other person or for any other purpose.

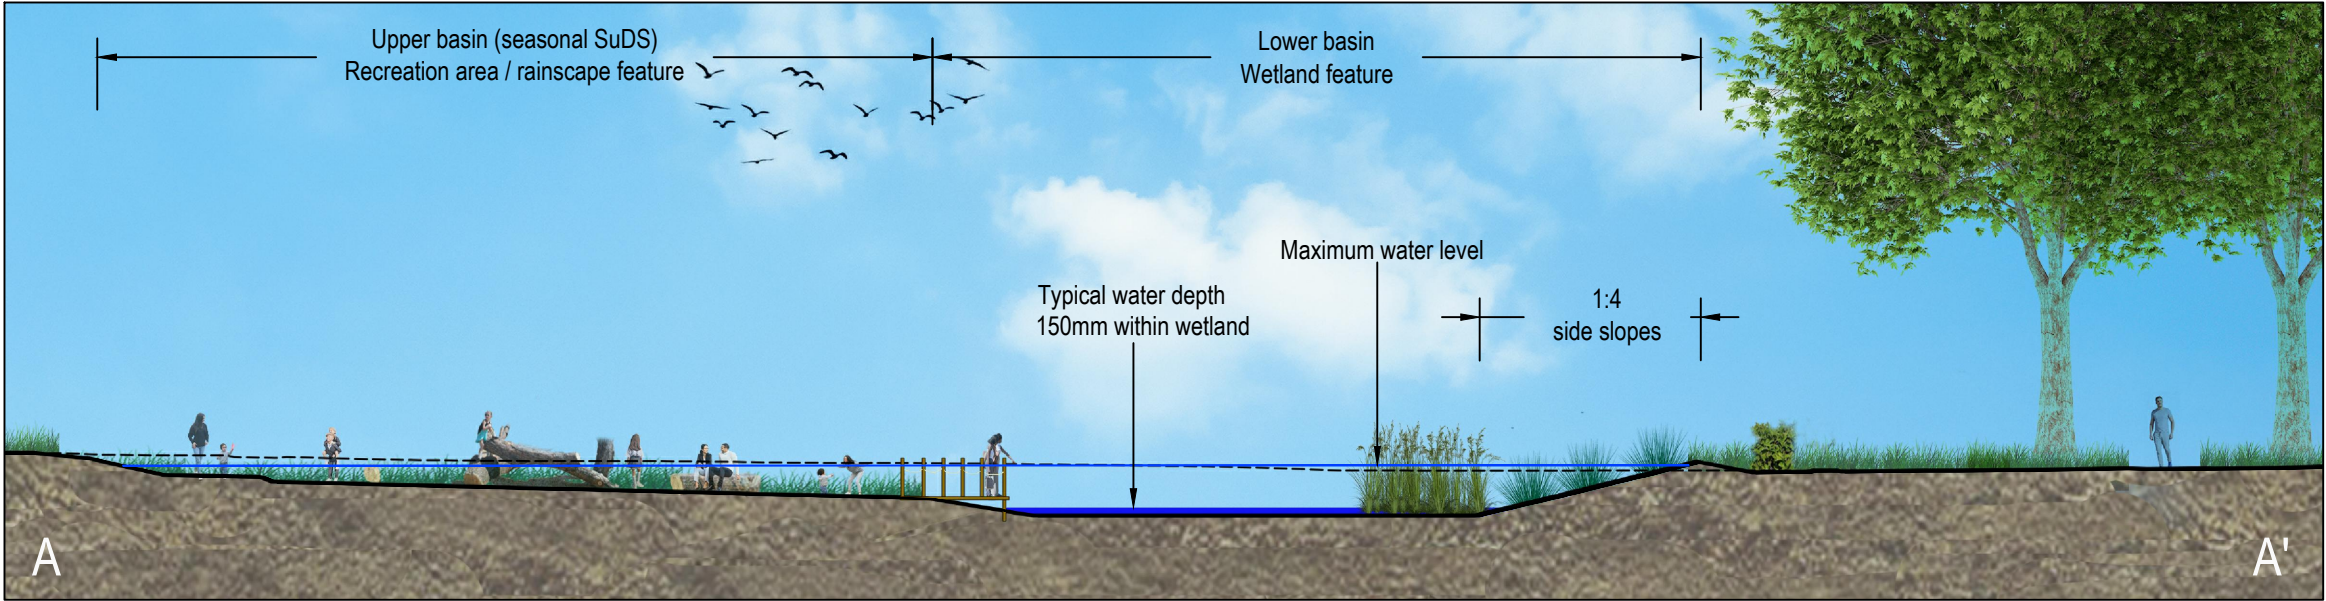

Client **HARINGEY COUNCIL**
Project **CHESTNUTS PARK FLOOD ALLEVIATION**
Status **FOR PLANNING**

Drawing
Title
**ILLUSTRATIVE LANDSCAPE
CROSS SECTIONS A-A' TO D-D'**
12609983-GHD-XX-XX-DRG-LA-00016
Drawing No.
Rev
P01