



1 North Entrance Section
1 : 100

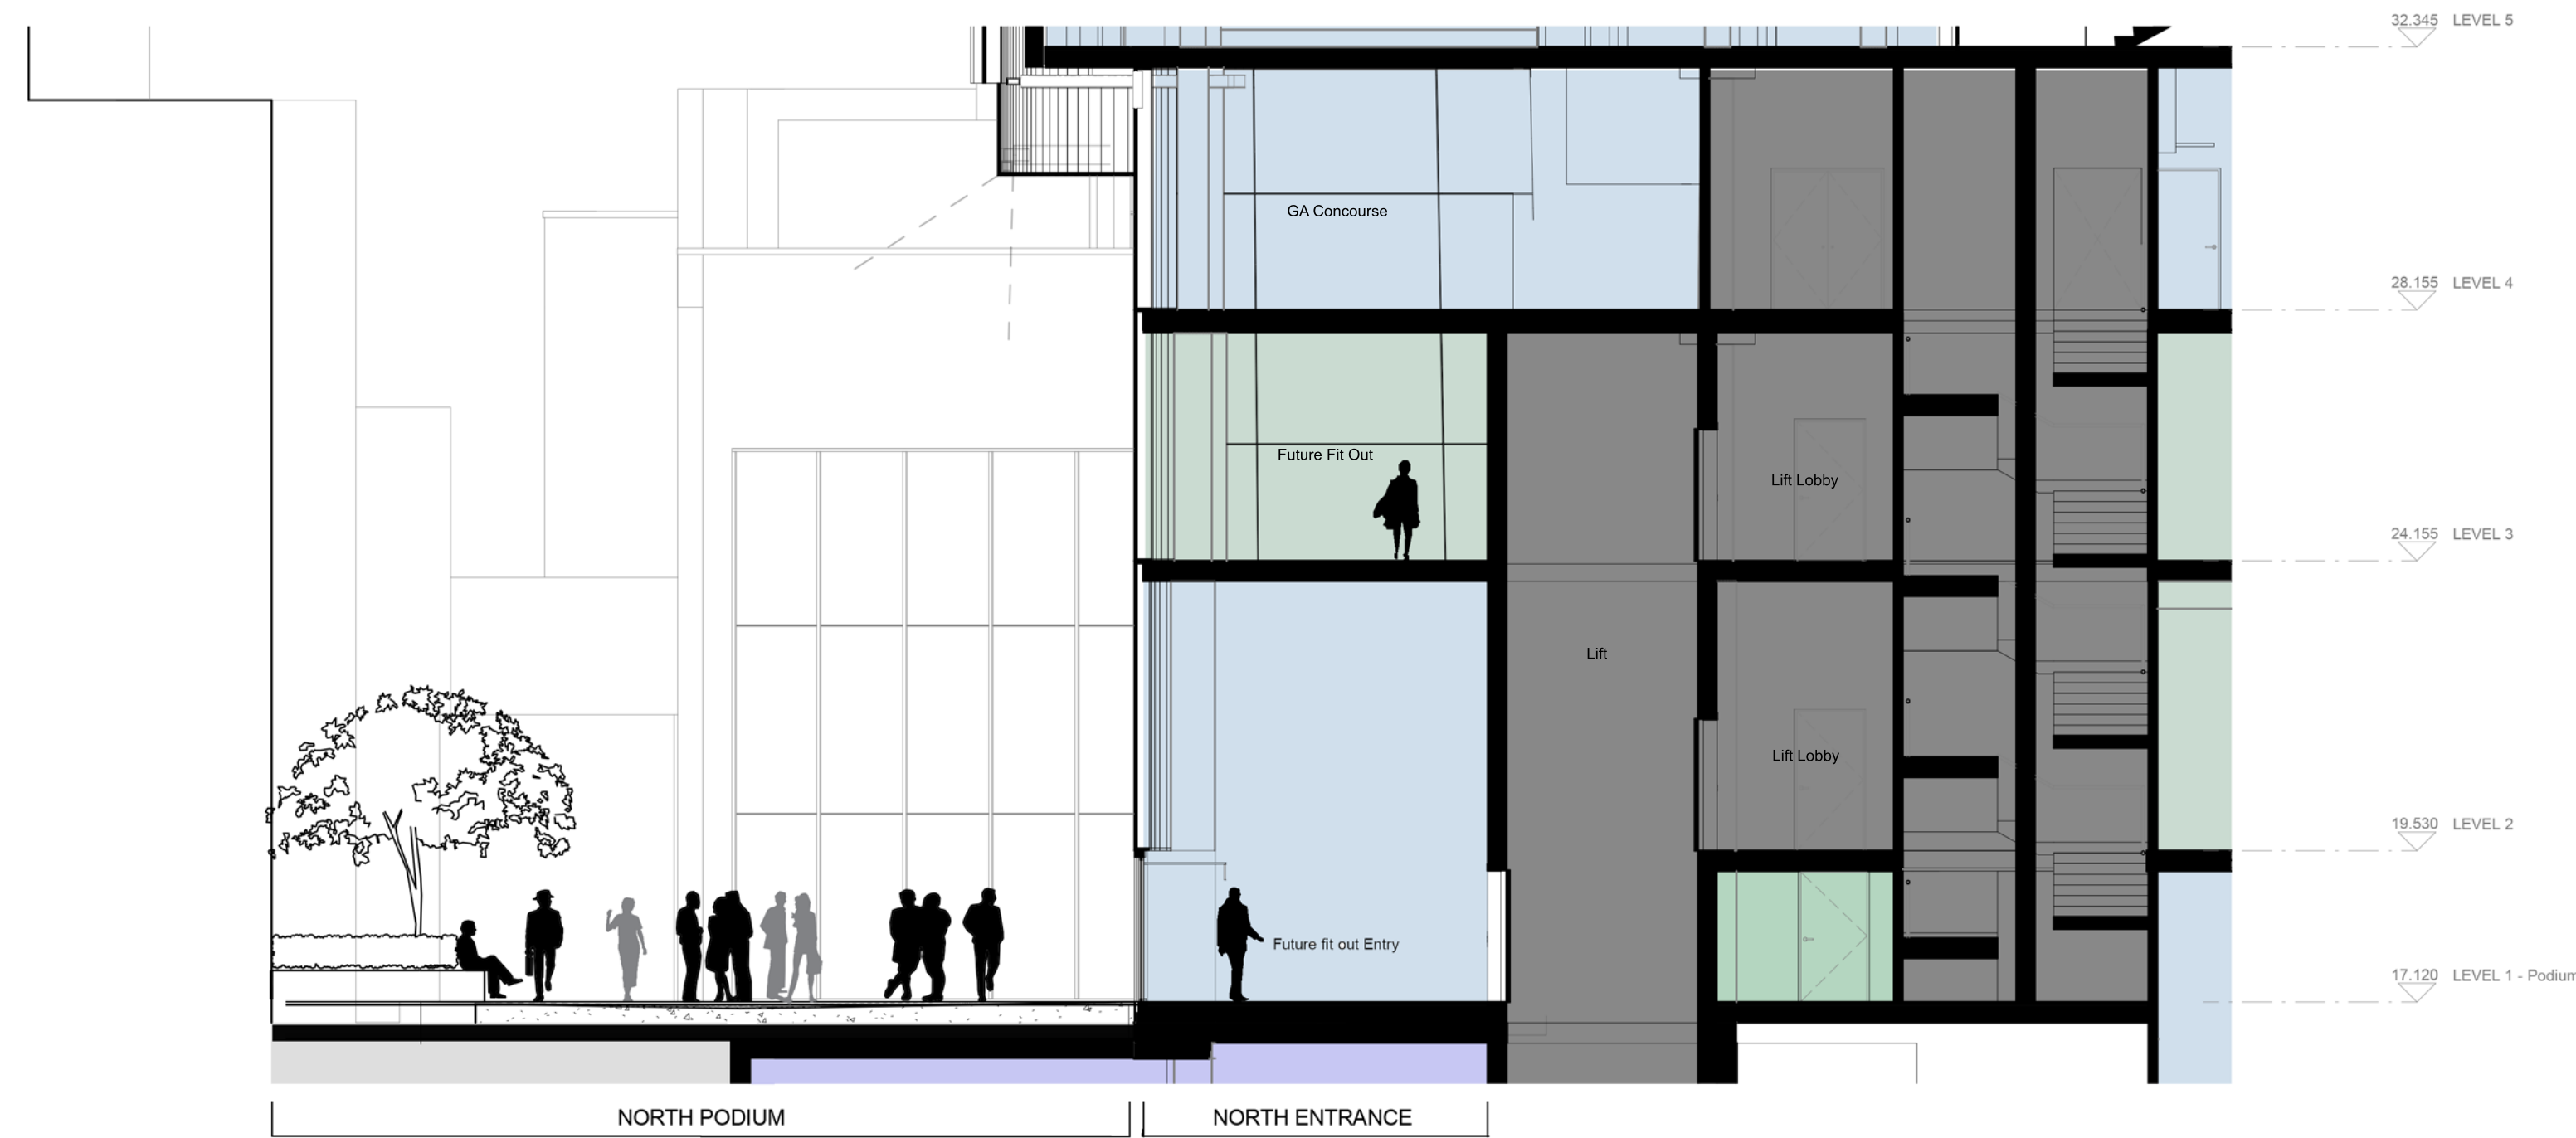

REVISIONS		
No.	DATE	DESCRIPTION
O	18/09/2015	PLANNING ISSUE

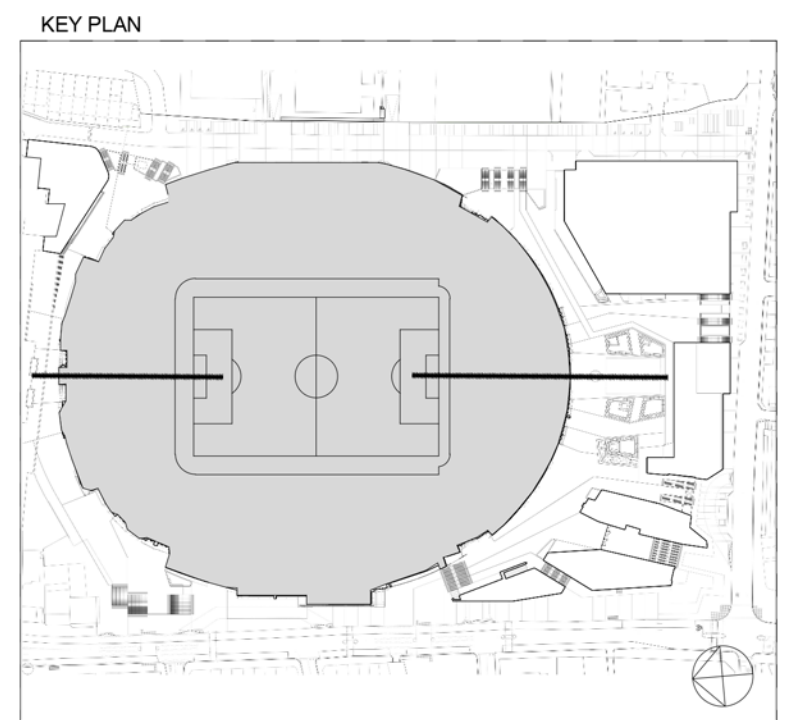

COLOUR KEY	
GA Concourse	
GA F&B	
Premium Hospitality	
Corporate Circulation	
Corporate Bars	
Restaurants & Suites	
Toilets	
Kitchens	
Player Facilities	
Press Facilities	
THFC Offices	
THFC Retail & Museum	
Stadium Facilities & Storage	
Venue Staff / Police / Medical	
Vertical Circulation	
Plant & Risers	
Back of House Circulation	
Parking	
Future fit out	
Press Facilities	
Hospitality	

© COPYRIGHT. ALL RIGHTS RESERVED
THIS WORK IS COPYRIGHT AND CANNOT BE REPRODUCED OR COPIED IN ANY FORM OR BY ANY OTHER MEANS (GRAPHIC, ELECTRONIC OR MECHANICAL INCLUDING PHOTOCOPYING) WITHOUT THE WRITTEN PERMISSION OF POPULOUS ANY LICENSE, EXPRESS OR IMPLIED, TO USE THIS DOCUMENT FOR ANY PURPOSE WHATSOEVER IS RESTRICTED TO THE TERMS OF THE AGREEMENT OR IMPLIED AGREEMENT BETWEEN POPULOUS AND THE INSTRUCTING PARTY.

USE FIGURED DIMENSIONS IN PREFERENCE TO SCALED. CHECK ALL DIMENSIONS ON SITE BEFORE FABRICATION OR SETTING OUT.

ARCHITECT
POPULOUS™
14 BLADES COURT | DEODAR ROAD | LONDON | SW15 2NU | UNITED KINGDOM
TELEPHONE +44 (0)20 8874 7666 FACSIMILE +44 (0)20 8874 7470
ALL PRODUCTION & INTELLECTUAL PROPERTY RIGHTS RESERVED © POPULOUS 2009

PROJECT NAME
NORTHUMBERLAND DEVELOPMENT PROJECT

DRAWING TITLE
THFC STADIUM
North and South Entrance Sections

STATUS PLANNING		PROJECT No. 4494	
DATE 18/09/2015	SCALE 1 : 100	SIZE A1	
DRAWN PH	CHECKED DJ	APPROVED TJ	
AGENT POP	JOB No. - 4494	PHASE - PLN	TYPE - SC
DRAWING - 0199		REV - O	

2 South entrance section with landscape
1 : 100

