

PROPOSED REAR GARDEN AND SUNKEN COURTYARD MATERIALS




scale 1:100

KEY - Material Plan for Rear Garden:

- Natural Stone paving - 118.80sqm
- Clay stackers - 20.1sqm
- Rubber play surface - 15.91 sqm
- Resin bound gravel - 89.48 sqm
- Loose 10mm gravel - 6.55 sqm
- Planting - 103.68sqm
- Lawn - 56.75 sqm
- Powder coated steel
- Proposed rendered concrete blockwork wall
- Powder coated aluminum for summer house
- Timber fence
- Boundary line
- Greenroof for summer house - 52.66 sqm

KEY - Material Plan for Sunken Courtyard:

- Natural Stone paving (stone TBC) - 25.72sqm
- Planting - 2.58sqm
- Powder coated steel

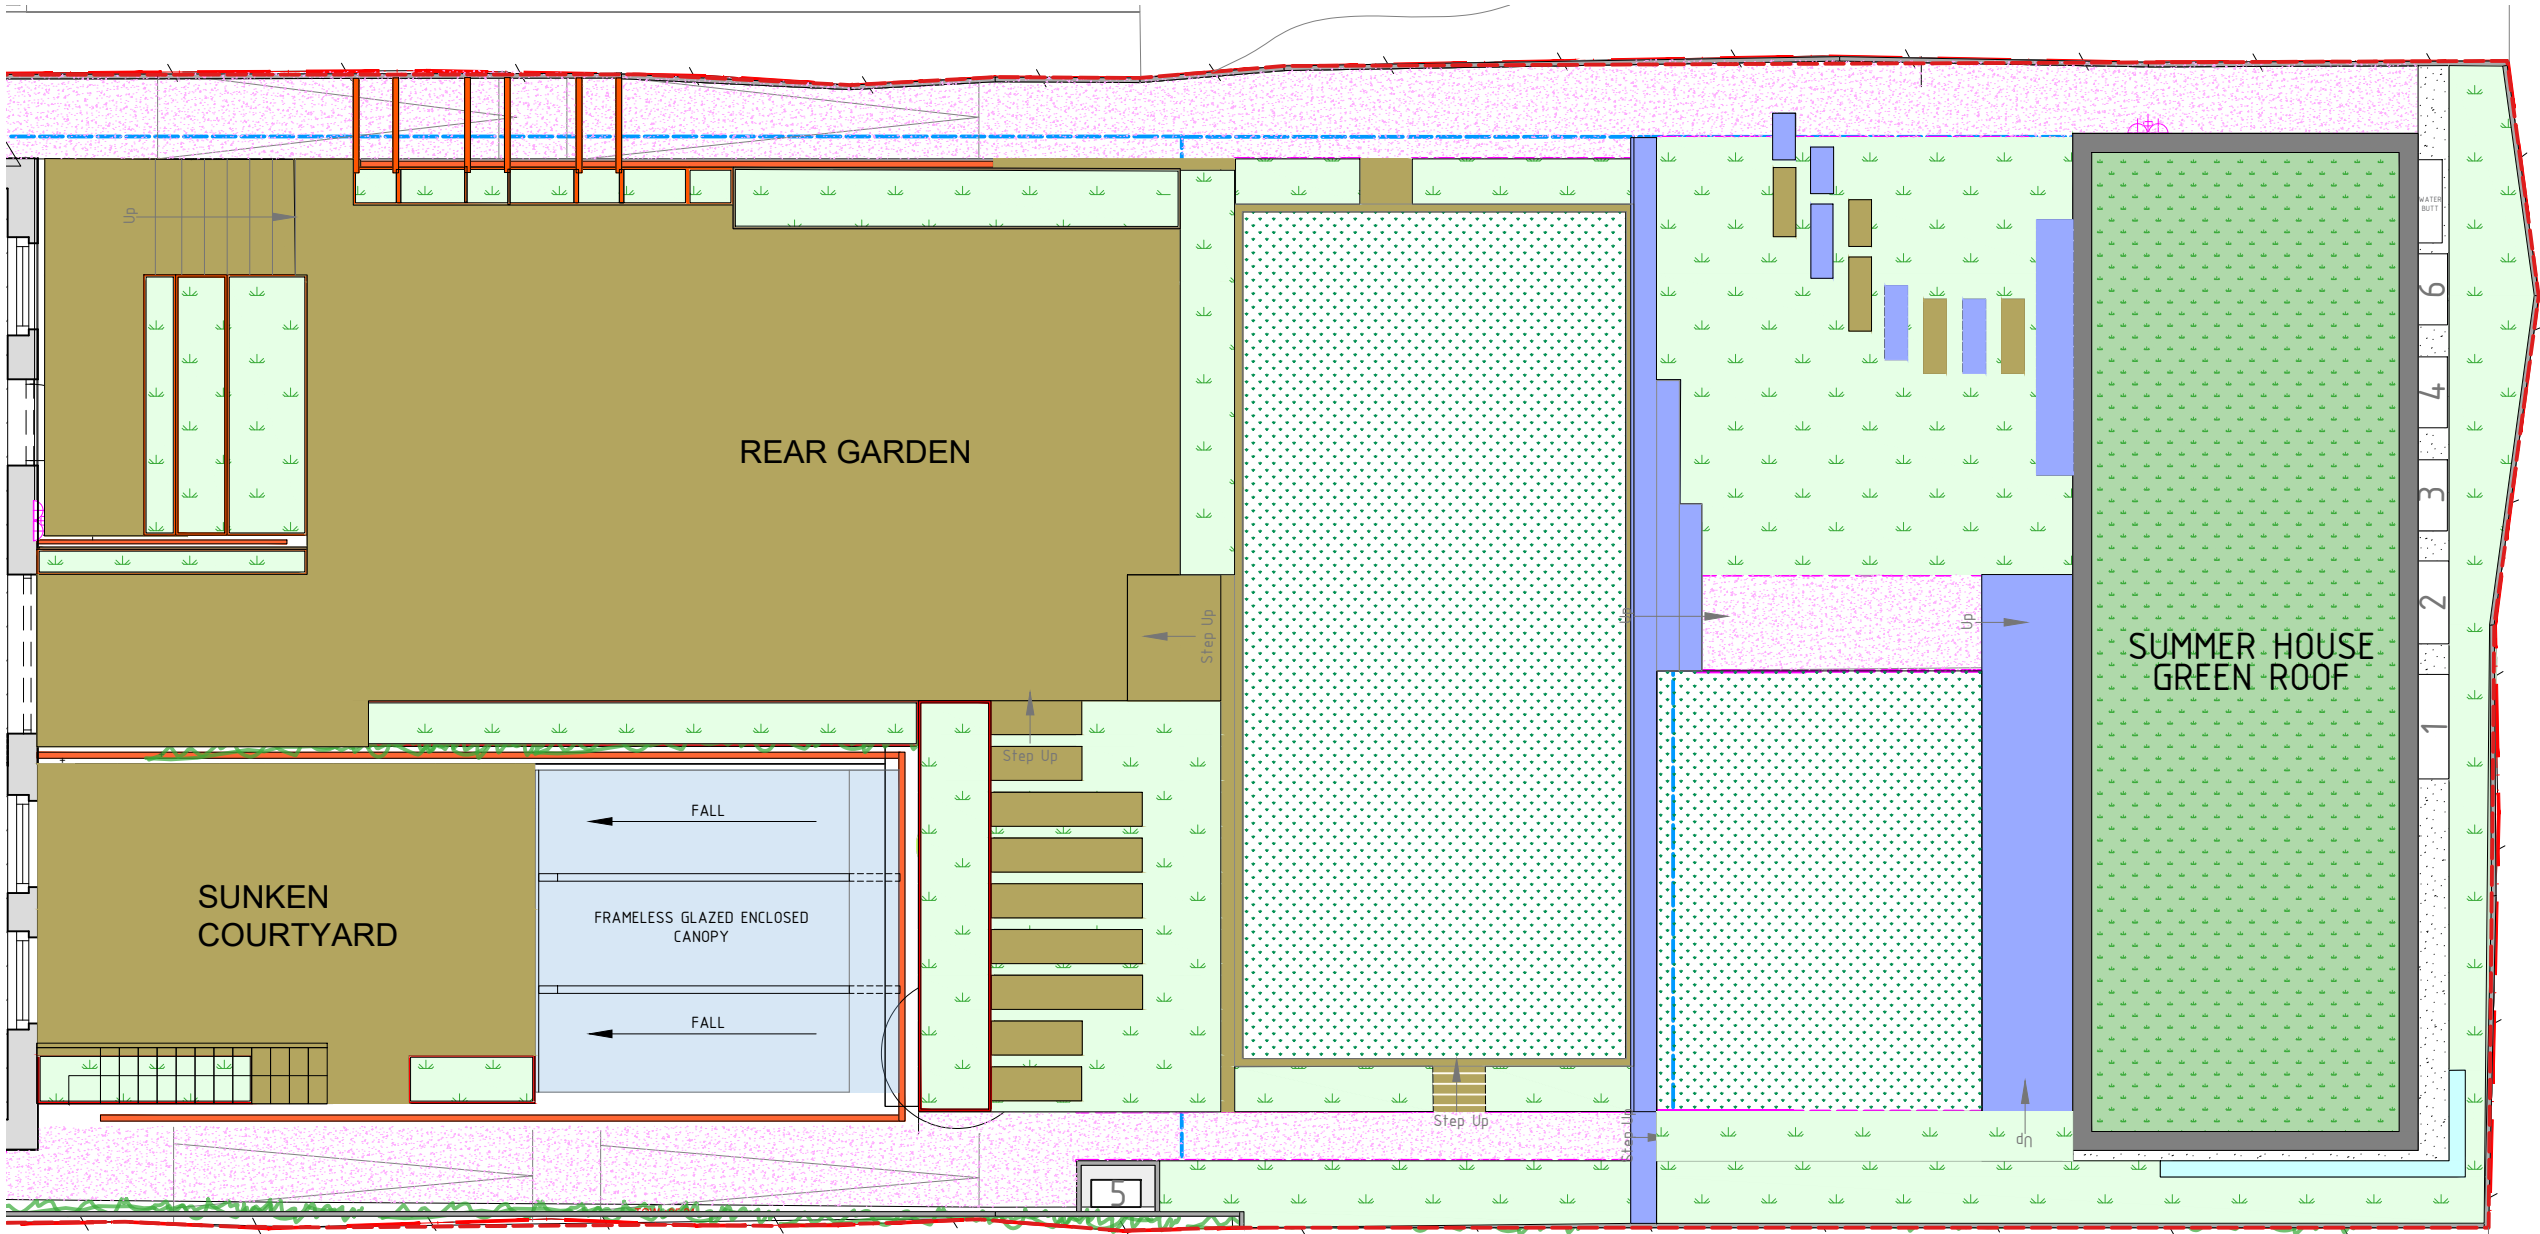

2A Magdalen Mews
London
NW3 5HB
tel:+44 (0)207 794 1625 fax:+44 (0) 207 794 0296
info@as-studio.co.uk

PROJECT ADDRESS:
64 SHELDON AVENUE
N6 4ND, LONDON
CLIENT NAME:
BEN & NAAMA FISCHMAN

PROPOSED REAR GARDEN AND SUNKEN COURTYARD MATERIALS

DRAWING NO: 1064(PLA6)204

DWG FILE: 1064(PLA5)100-300

PROJECT STAGE: PLANNING

DRAWN: SB

VERSION:

SCALE: 1:100

SIZE: A3

DATE: 06.03.26

THIS DRAWING AND DESIGN IS THE PROPERTY OF AS-STUDIO LTD AND MUST NOT BE ISSUED, LOANED OR COPIED WITHOUT WRITTEN CONSENT