


PROPOSED FRONT PLANTING



scale 1:100

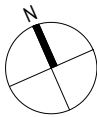


Woodland Edge Planting Mix - 7.06 sqm

- Hakonechloa macra 9/sqm 3L
- Geranium 'Rozanne' 9/sqm 3L
- Anemone x Hyb. 'Honorine Hobert' 7/sqm 1L
- Astrantia 'Shaggy' 11/sqm 1L
- Libertia grandiflora 3/sqm 3L
- Vinca minor 'Alba' 7/sqm 1L
- Hydrangea quercifolia 1/sqm 5L
- Skimmia 'Kew Green' 3/sqm 5L
- Sarcococca hookeriana 5/sqm 5L
- Euphorbia amygdaloides var. robbiae 5/sqm 3L
- Helleborus orientalis 9/sqm 3L
- Polystichum setiferum 9/sqm 3L

Structural Mix for Front Garden Planters - 5.99 sqm

- Rosmarinus prostratus 9/sqm 3L
- Astrantia major 'Shaggy' 11/sqm 3L
- Heuchera villosa 9/sqm 3L
- Iris 'Jane Phillips' 11/sqm 3L
- Rosa 'Desdemona' 3/sqm 5L
- Geranium 'Rozanne' 9/sqm 3L
- Erigeron karvinskianus 9/sqm 3L
- Libertia grandiflora 3/sqm 3L
- Pittosporum tobira 3/sqm 5L
- Pittosporum tenuifolium 'Golfball' 3/sqm 5L
- Salvia 'Caradonna' 9/sqm 3L
- Thymus Serpyllum 11/sqm 1L
- Trachelospermum jasminoides 1/sqm 15L
- Osmanthus burkwoodii dome 3/sqm 10L

Taxus baccata topiary domes

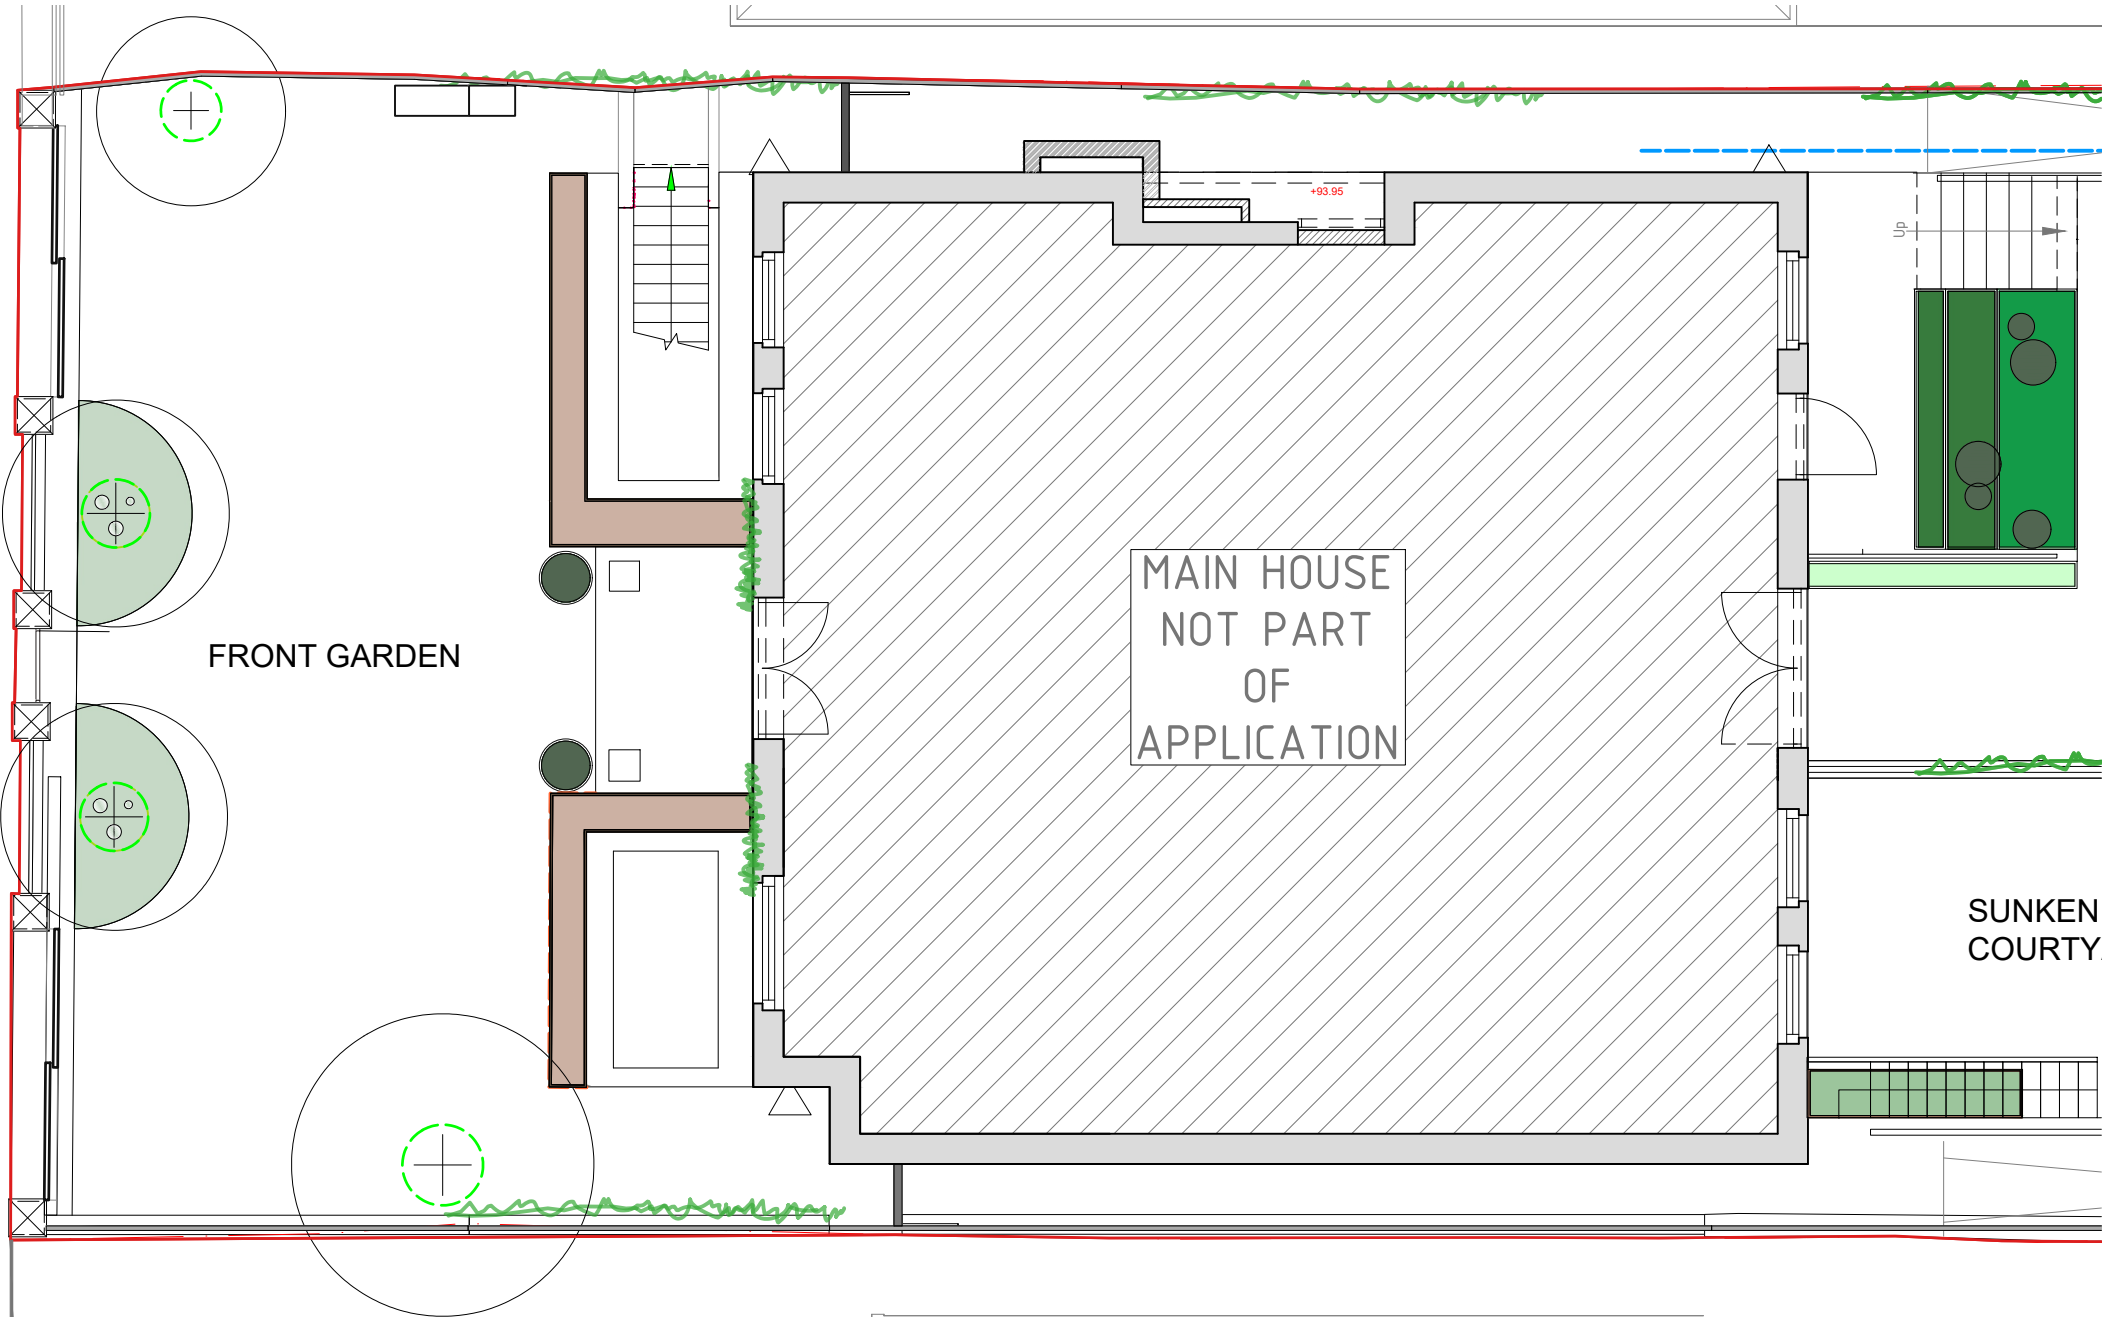

2A Magdalen Mews
London
NW3 5HB

tel: +44 (0)207 794 1625 fax: +44 (0) 207 794 0296
info@as-studio.co.uk

PROJECT ADDRESS:
64 SHELDON AVENUE
N6 4ND, LONDON

CLIENT NAME:
BEN & NAAMA FISCHMAN

PROPOSED FRONT PLANTING

DRAWING NO: 1064(PLA6)205

DWG FILE: 1064(PLA5)100-300

PROJECT STAGE: PLANNING

DRAWN: SB

VERSION:

SCALE: 1:100

SIZE: A3

DATE: 06.03.26