




PROPOSED FRONT TREE PROPOSAL

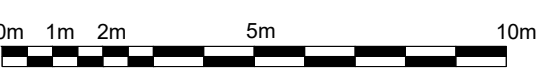

scale 1:150

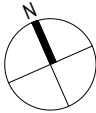

Tree schedule			
ID	Genus	Status	Proposed work
NT1	Tilia x europaea	Existing tree	To be retained
NT2	Acer platinoides	Existing trees	To be retained
T3	Betula pendula	Existing tree - to be removed during landscaping	To be removed
T4	Prunus 'Kanzan'	Existing tree - removed during main house works	To be removed
T5	Betula pendula	Existing tree	To be retained
T6	Betula pendula	Existing tree -	To be retained
NT8	Picea abies	Neighbours' existing tree	To be retained
T9	Salix caprea	Existing tree - to be removed during landscaping	To be retained
T10	Prunus laurocerasus	Existing tree - to be removed during landscaping	To be removed
NT11	Salix x fragilis	Neighbours' existing tree	To be retained
T12	Prunus laurocerasus	Existing tree - to be removed during landscaping	To be removed
NT13	Prunus cerasifera	Neighbours' existing tree	To be retained
NT14	Ligustrum sinense	Neighbours' existing tree	To be retained
T15	Osmanthus burkwoodii	Proposed tree	N/A
T16	Acca sellowiana	Proposed tree	N/A
T17	Crataegus persimilis 'Prunifolia'	Proposed tree	N/A
T18	Arbutus undeo	Proposed tree	N/A
T19	Magnolia stellata	Proposed tree	N/A
T20	Osmanthus burkwoodii	Proposed tree	N/A
T21	Parrotia persica	Proposed tree	N/A
T22	Prunus yeodensis	Proposed tree	N/A
T23	Prunus yeodensis	Proposed tree	N/A
T24	Arbutus unedo	Proposed tree	N/A

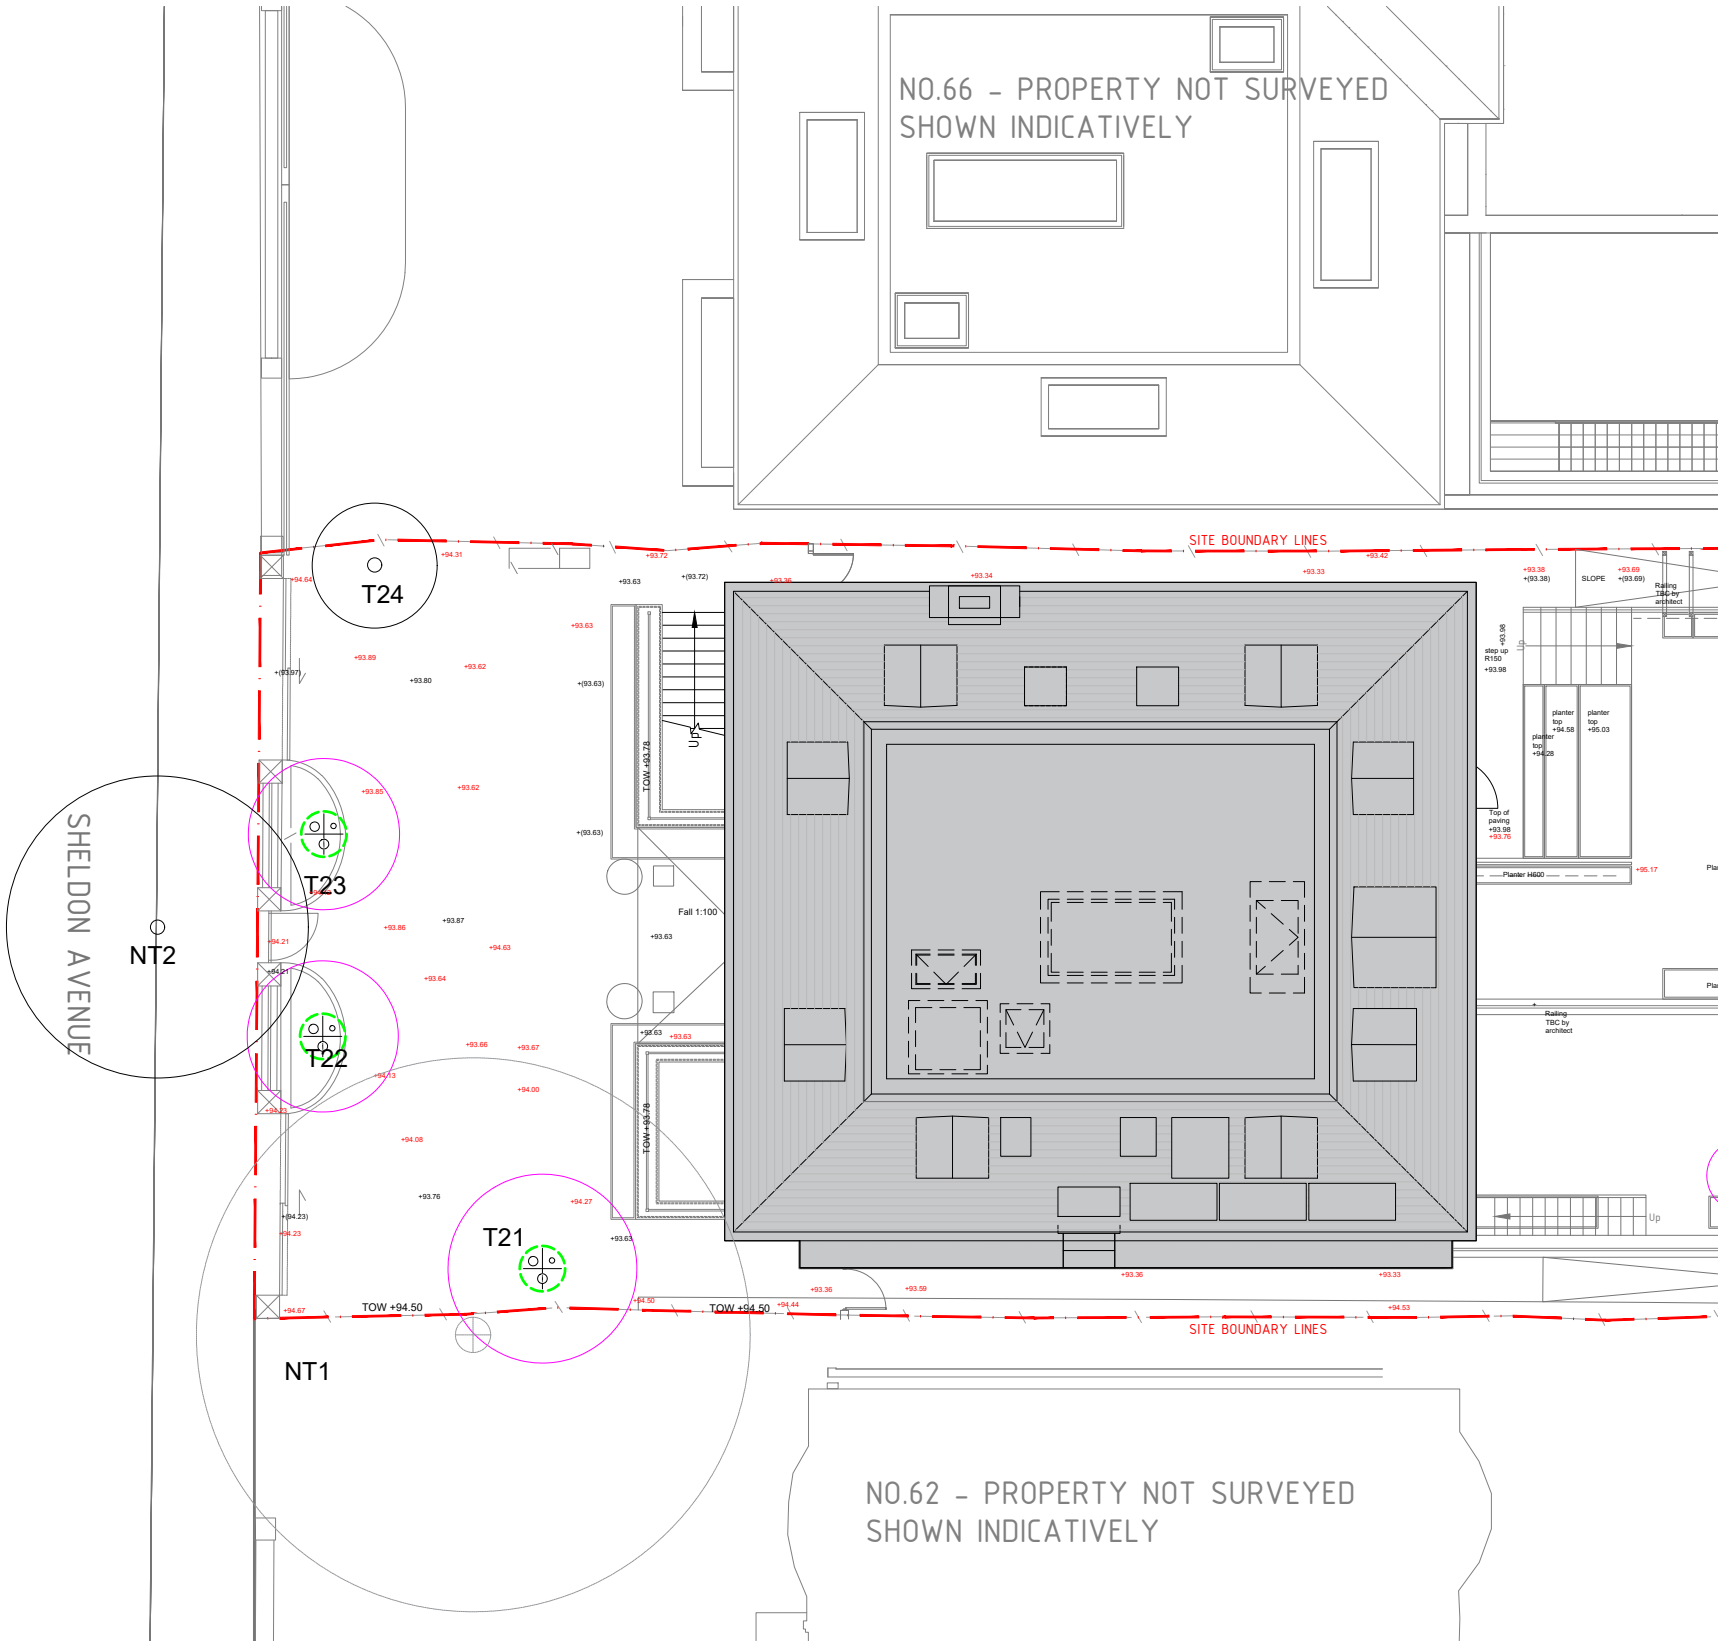

2A Magdalen Mews
London
NW3 5HB
tel:+44 (0)207 794 1625 fax:+44 (0) 207 794 0296
info@as-studio.co.uk

PROJECT ADDRESS:
64 SHELDON AVENUE
N6 4ND, LONDON

CLIENT NAME:
BEN & NAAMA FISCHMAN

PROPOSED FRONT TREE PROPOSAL			
DRAWING NO: 1064(PLA6)207		DWG FILE: 1064(PLA5)100-300	
PROJECT STAGE: PLANNING		DRAWN: SB	
VERSION:	SCALE: 1:150	SIZE: A3	DATE: 06.03.26

THIS DRAWING AND DESIGN IS THE PROPERTY OF AS-STUDIO LTD AND MUST NOT BE ISSUED, LOANED OR COPIED WITHOUT WRITTEN CONSENT