


PROPOSED REAR PLANTING



scale 1:100

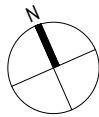

Woodland Edge Planting Mix - 49.46 m2

Hakonechloa macra 9/sqm 3L
Geranium 'Rozanne' 9/sqm 3L
Anemone x Hyb. 'Honorine Hobert' 7/sqm 1L
Astrantia 'Shaggy' 11/sqm 1L
Libertia grandiflora 3/sqm 3L
Vinca minor 'Alba' 7/sqm 1L
Hydrangea quercifolia 1/sqm 5L
Skimmia 'Kew Green' 3/sqm 5L
Sarcococca hookeriana 5/sqm 5L
Euphorbia amygdaloides var. robbiae 5/sqm 3L
Helleborus orientalis 9/sqm 3L
Trachelospermum jasminoides 1/sqm 15L
Polystichum setiferum 9/sqm 3L

Structural Flowering Mix - 17.82 m2

Sesleria autumnalis 6/sqm 3L
Geranium 'Rozanne' 9/sqm 3L
Anemone x Hyb. 'Honorine Hobert' 7/sqm 1L
Euphorbia characias Humpty Dumpty 5/sqm 3L
Pennisetum alopecuroides 'Hameln' 7/sqm 3L
Nepeta rac. 'Walkers Low' 5/sqm 3L
Libertia grandiflora 3/sqm 3L
Pittosporum tobira 3/sqm 5L
Pittosporum tenuifolium 'Golfball' 3/sqm 5L
Salvia 'Caradonna' 9/sqm 3L
Thymus Serpyllum 11/sqm 1L
Verbena bonariensis 5/sqm 3L
Echinacae pallida 9/sqm 3L
Iris 'Jane Phillips' 11/sqm 3L

Structural Mix for Planters - 17.88m2

Rosmarinus prostratus 9/sqm 3L
Salvia officinalis 3/sqm 5L
Geranium 'Rozanne' 9/sqm 3L
Erigeron karvinskianus 9/sqm 3L
Euphorbia characias Humpty Dumpty 5/sqm 3L
Libertia grandiflora 3/sqm 3L
Pittosporum tobira 3/sqm 5L
Pittosporum tenuifolium 'Golfball' 3/sqm 5L
Salvia 'Caradonna' 9/sqm 3L
Thymus Serpyllum 11/sqm 1L
Pennisetum alopecuroides 'Hameln' 7/sqm 3L
Trachelospermum jasminoides 1/sqm 15L

Proposed Taxus baccata hedging (Yew)

Taxus baccata topiary domes

Lawn

Sunken courtyard


Woodland Edge Planting Mix - 2.51 m2

Hakonechloa macra 9/sqm 3L
Geranium 'Rozanne' 9/sqm 3L
Anemone x Hyb. 'Honorine Hobert' 7/sqm 1L
Astrantia 'Shaggy' 11/sqm 1L
Libertia grandiflora 3/sqm 3L
Vinca minor 'Alba' 7/sqm 1L
Hydrangea quercifolia 1/sqm 5L
Skimmia 'Kew Green' 3/sqm 5L
Sarcococca hookeriana 5/sqm 5L
Euphorbia amygdaloides var. robbiae 5/sqm 3L
Helleborus orientalis 9/sqm 3L
Trachelospermum jasminoides 1/sqm 15L
Polystichum setiferum 9/sqm 3L

Summer house

Modular green roof - 52.66 sqm

Rosmarinus prostratus - 9/sqm 3L
Salvia officinalis - 3/sqm 5L
Geranium 'Rozanne' - 9/sqm 3L
Erigeron karvinskianus - 9/sqm 3L
Euphorbia characias 'Humpty Dumpty' - 5/sqm 3L
Libertia grandiflora - 3/sqm 3L
Pittosporum tobira - 3/sqm 5L
Pittosporum tenuifolium 'Golf Ball' - 3/sqm 5L
Salvia 'Caradonna' - 9/sqm 3L
Thymus serpyllum - 11/sqm 1L
Pennisetum alopecuroides 'Hameln' - 7/sqm 3L
Trachelospermum jasminoides - 1/sqm 15L

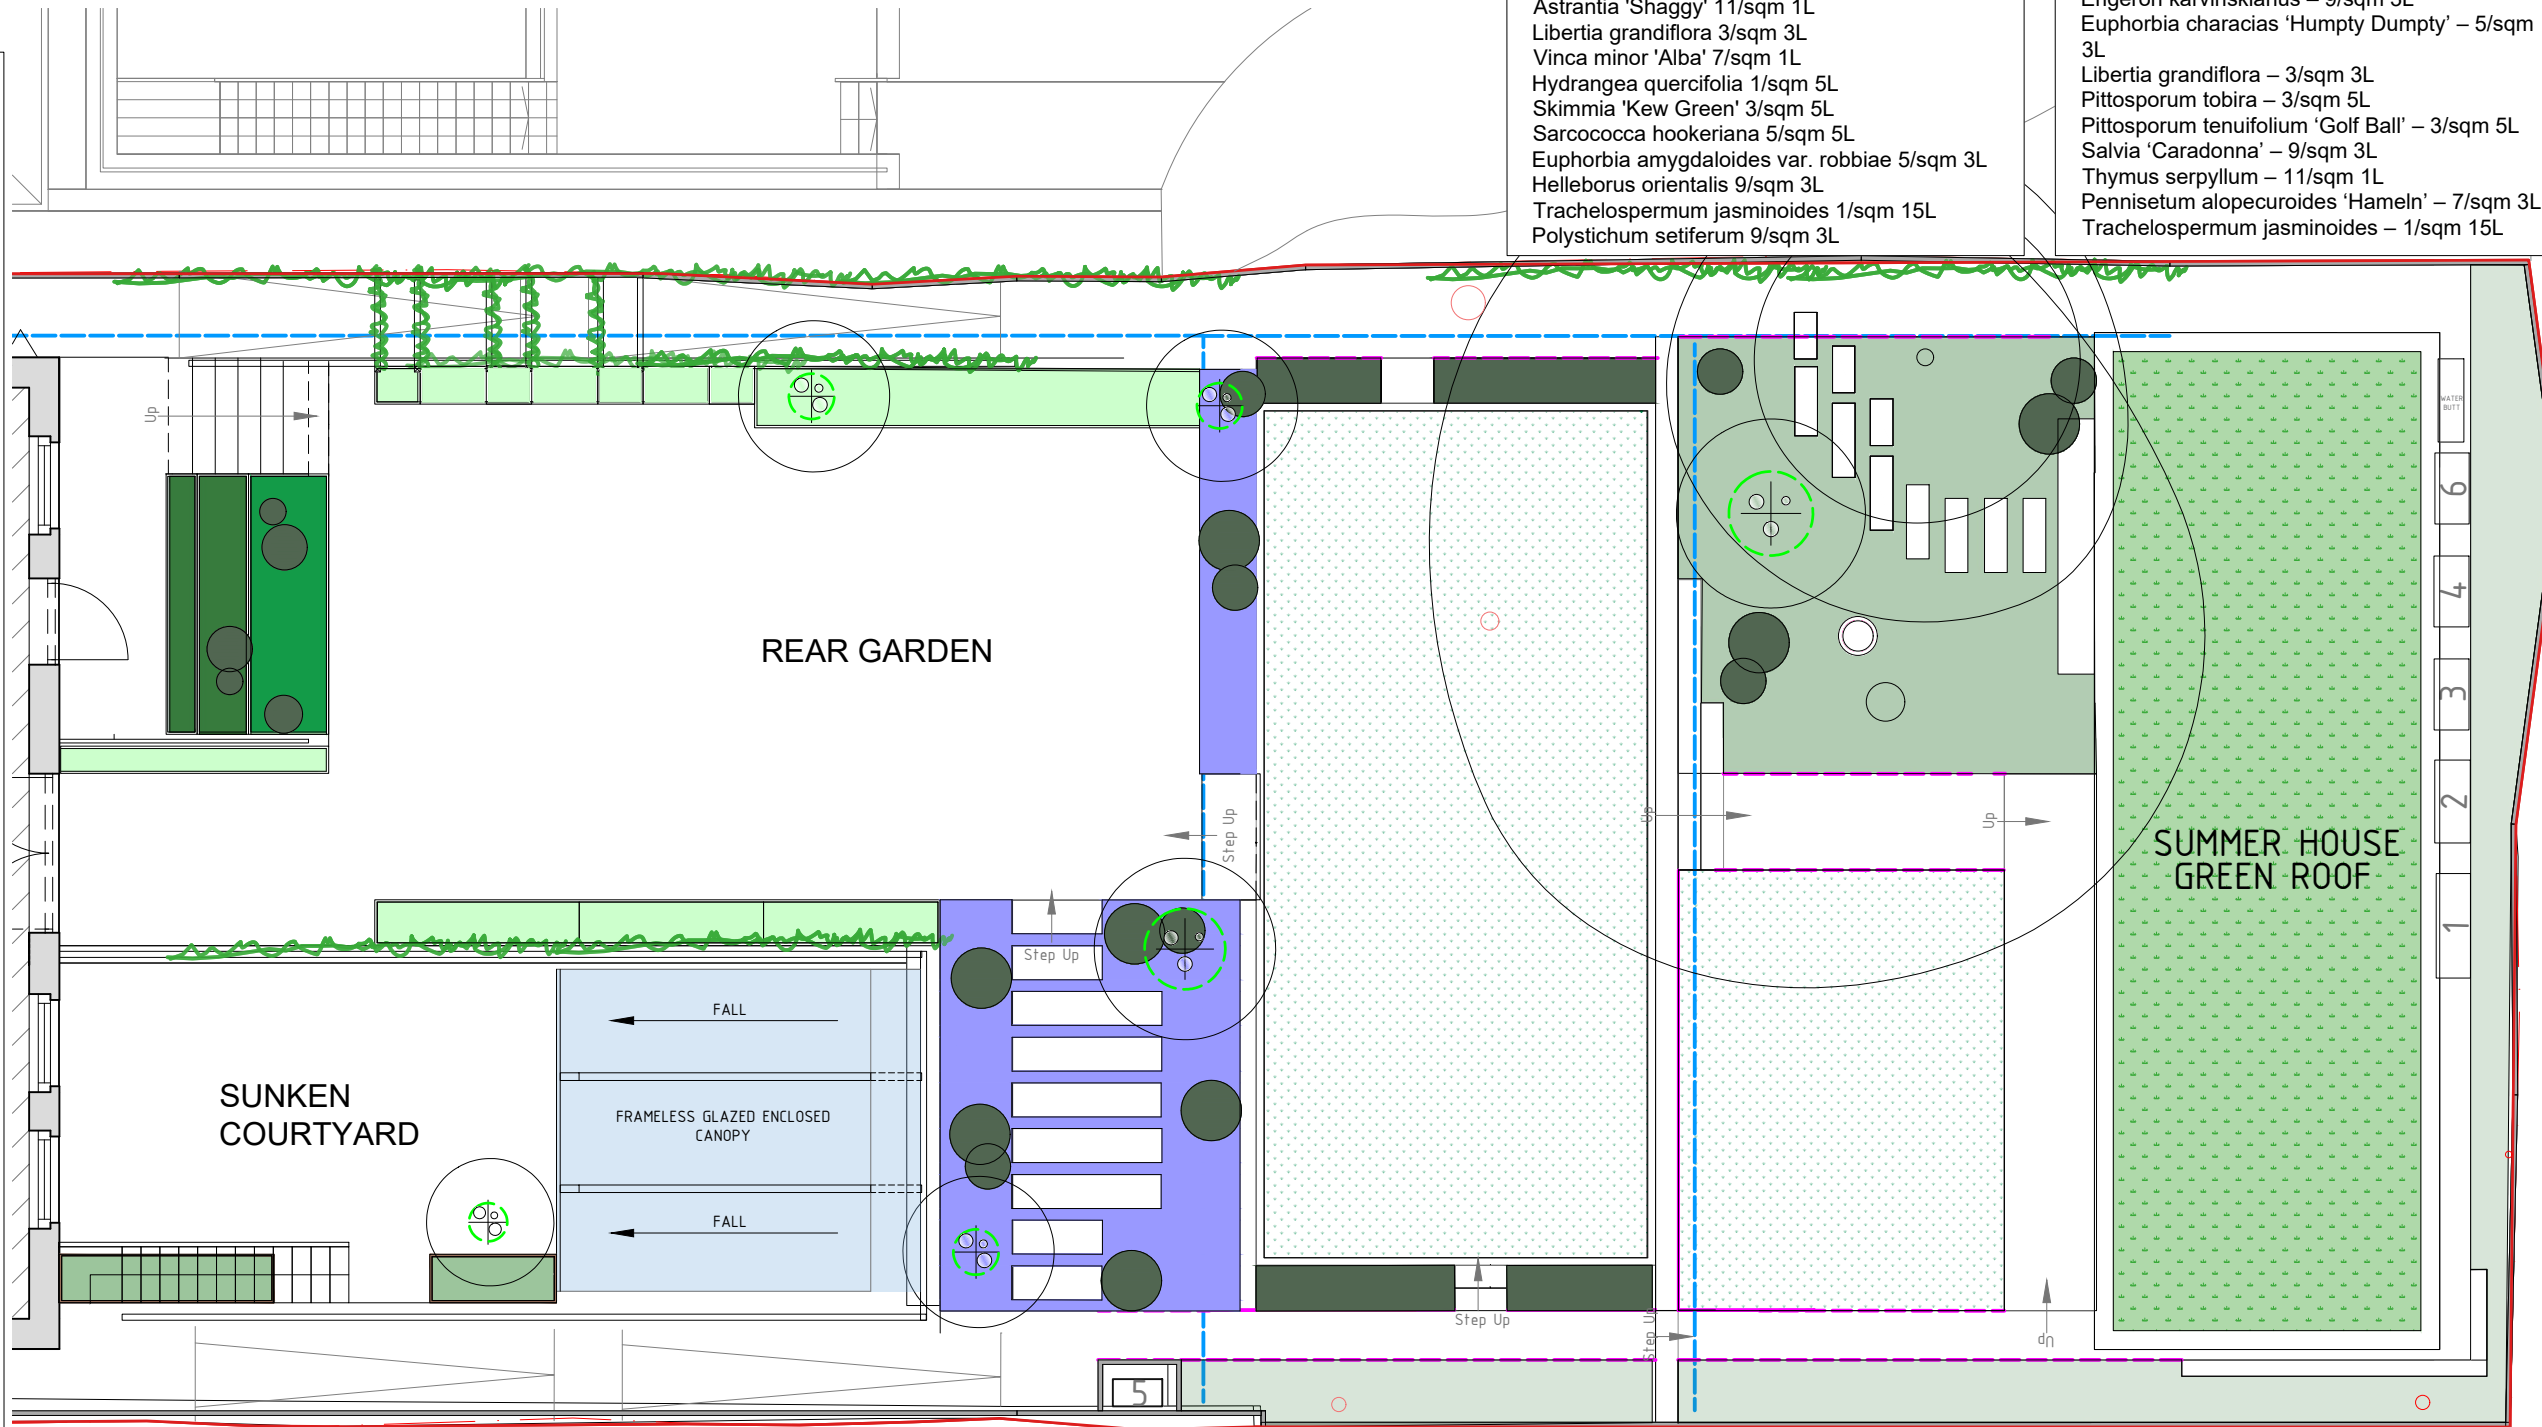

2A Magdalen Mews
London
NW3 5HB

tel:+44 (0)207 794 1625 fax:+44 (0) 207 794 0296
info@as-studio.co.uk

PROJECT ADDRESS:
64 SHELDON AVENUE
N6 4ND, LONDON

CLIENT NAME:
BEN & NAAMA FISCHMAN

PROPOSED REAR PLANTING

DRAWING NO: 1064(PLA6)206

PROJECT STAGE: PLANNING

VERSION:

DWG FILE: 1064(PLA5)100-300

DRAWN: SB

SCALE: 1:100

SIZE: A3

DATE: 06.03.26

THIS DRAWING AND DESIGN IS THE PROPERTY OF AS-STUDIO LTD AND MUST NOT BE ISSUED, LOANED OR COPIED WITHOUT WRITTEN CONSENT