


- DOCUMENT NOTES:
- 1. THIS DRAWING IS FOR PLANNING PURPOSES ONLY AND SHOULD NOT BE USED FOR CONSTRUCTION.
  - 2. THIS DRAWING AND DESIGN IS FOR USE SOLELY IN CONNECTION WITH THE PROJECT DESCRIBED BELOW.
  - 3. THIS DRAWING AND DESIGN IS THE PROPERTY OF AS STUDIO AND MUST NOT BE ISSUED, LOANED OR COPIED WITHOUT WRITTEN CONSENT.
  - 4. THIS DRAWING IS TO BE READ IN CONJUNCTION WITH ALL ADDITIONAL INFORMATION FORMING PART OF THIS APPLICATION.
  - 5. THIS DRAWING AND DESIGN REQUIRES TO BE COORDINATED WITH OTHER DESIGN ELEMENTS BY THE PRINCIPAL DESIGNER APPOINTED TO ENSURE COMPLIANCE UNDER THE NEW BUILDING REGULATIONS REGIME.
  - 6. AS STUDIO IS NOT ACTING AS PRINCIPAL DESIGNER ON THE PROJECT HERE SHOWN AND ALL PRINCIPAL DESIGNER DUTIES ARE BY THE CLIENT AND THE CONTRACTOR

scale 1:50



PROPOSED CONDENSER UNIT DETAILS

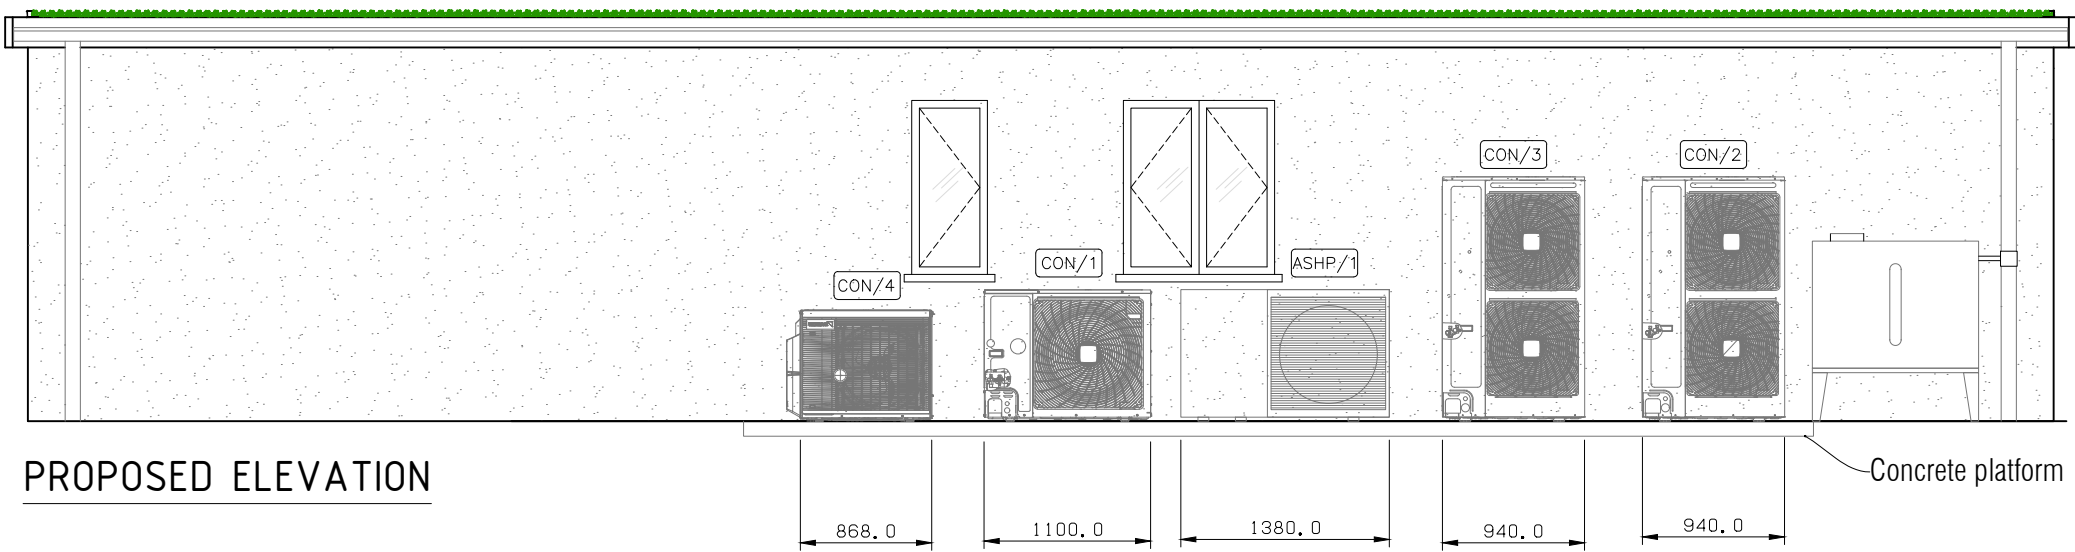


PROPOSED ELEVATION


| EXTERNAL EQUIPMENT SCHEDULE |              |              |                 |
|-----------------------------|--------------|--------------|-----------------|
| REF.                        | MANUFACTURER | MODEL        | DIMS (HXWXD) MM |
| ASHP/1                      | DAIKIN       | EDLA16D3W1   | 870X1380X460    |
| CON/1                       | DAIKIN       | RZAG100NV1   | 870X1100X460    |
| CON/2                       | DAIKIN       | RXYSQ12TY1   | 1615X940X460    |
| CON/3                       | DAIKIN       | RXYSQ10TY1   | 1615X940X460    |
| CON/4                       | DAIKIN       | 5MXM90A2V1B9 | 734X320X868     |
| CON/5                       | DAIKIN       | RZAG100NV1   | 870X1100X460    |



Bespoke acoustic enclosure for CON/5

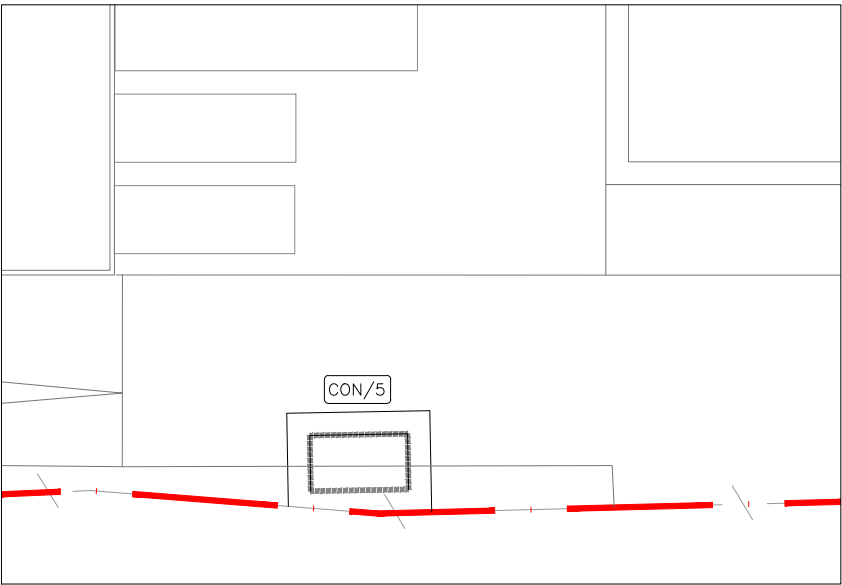

PROPOSED PLANS

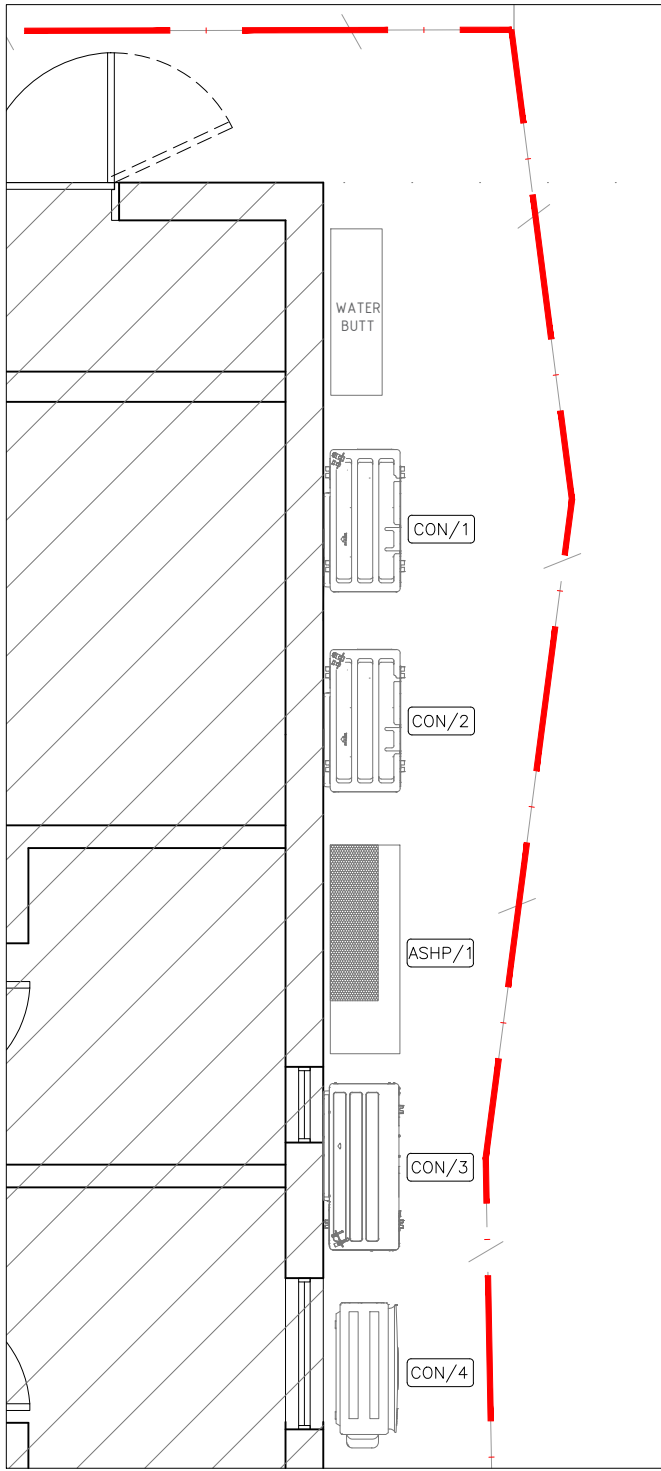

2A Magdalen Mews  
London  
NW3 5HB  
tel:+44 (0)207 794 1625 fax:+44 (0) 207 794 0296  
info@as-studio.co.uk

PROJECT ADDRESS:  
64 SHELDON AVENUE  
N6 4ND, LONDON  
  
CLIENT NAME:  
BEN & NAAMA FISCHMAN

PROPOSED CONDENSER UNIT DETAILS

DRAWING NO: 1064(PLA5)301

DWG FILE: 1064(PLA5)100-300

PROJECT STAGE: PLANNING

DRAWN: SB

VERSION:

SCALE: 1:50

SIZE: A3

DATE: 06.03.26

THIS DRAWING AND DESIGN IS THE PROPERTY OF AS-STUDIO LTD AND MUST NOT BE ISSUED, LOANED OR COPIED WITHOUT WRITTEN CONSENT