


PROPOSED FRONT LANDSCAPE MATERIALS



scale 1:100

KEY - Material Plan for Front Garden:

- Natural Stone paving - 8.30 sqm
- Clay stackers - 9.38 sqm
- Resin bound gravel - 128.54 sqm
- Planting - 13.05 sqm
- Powder coated steel
- Proposed rendered concrete blockwork wall
- As approved masonry wall
- Timber fence
- Boundary line

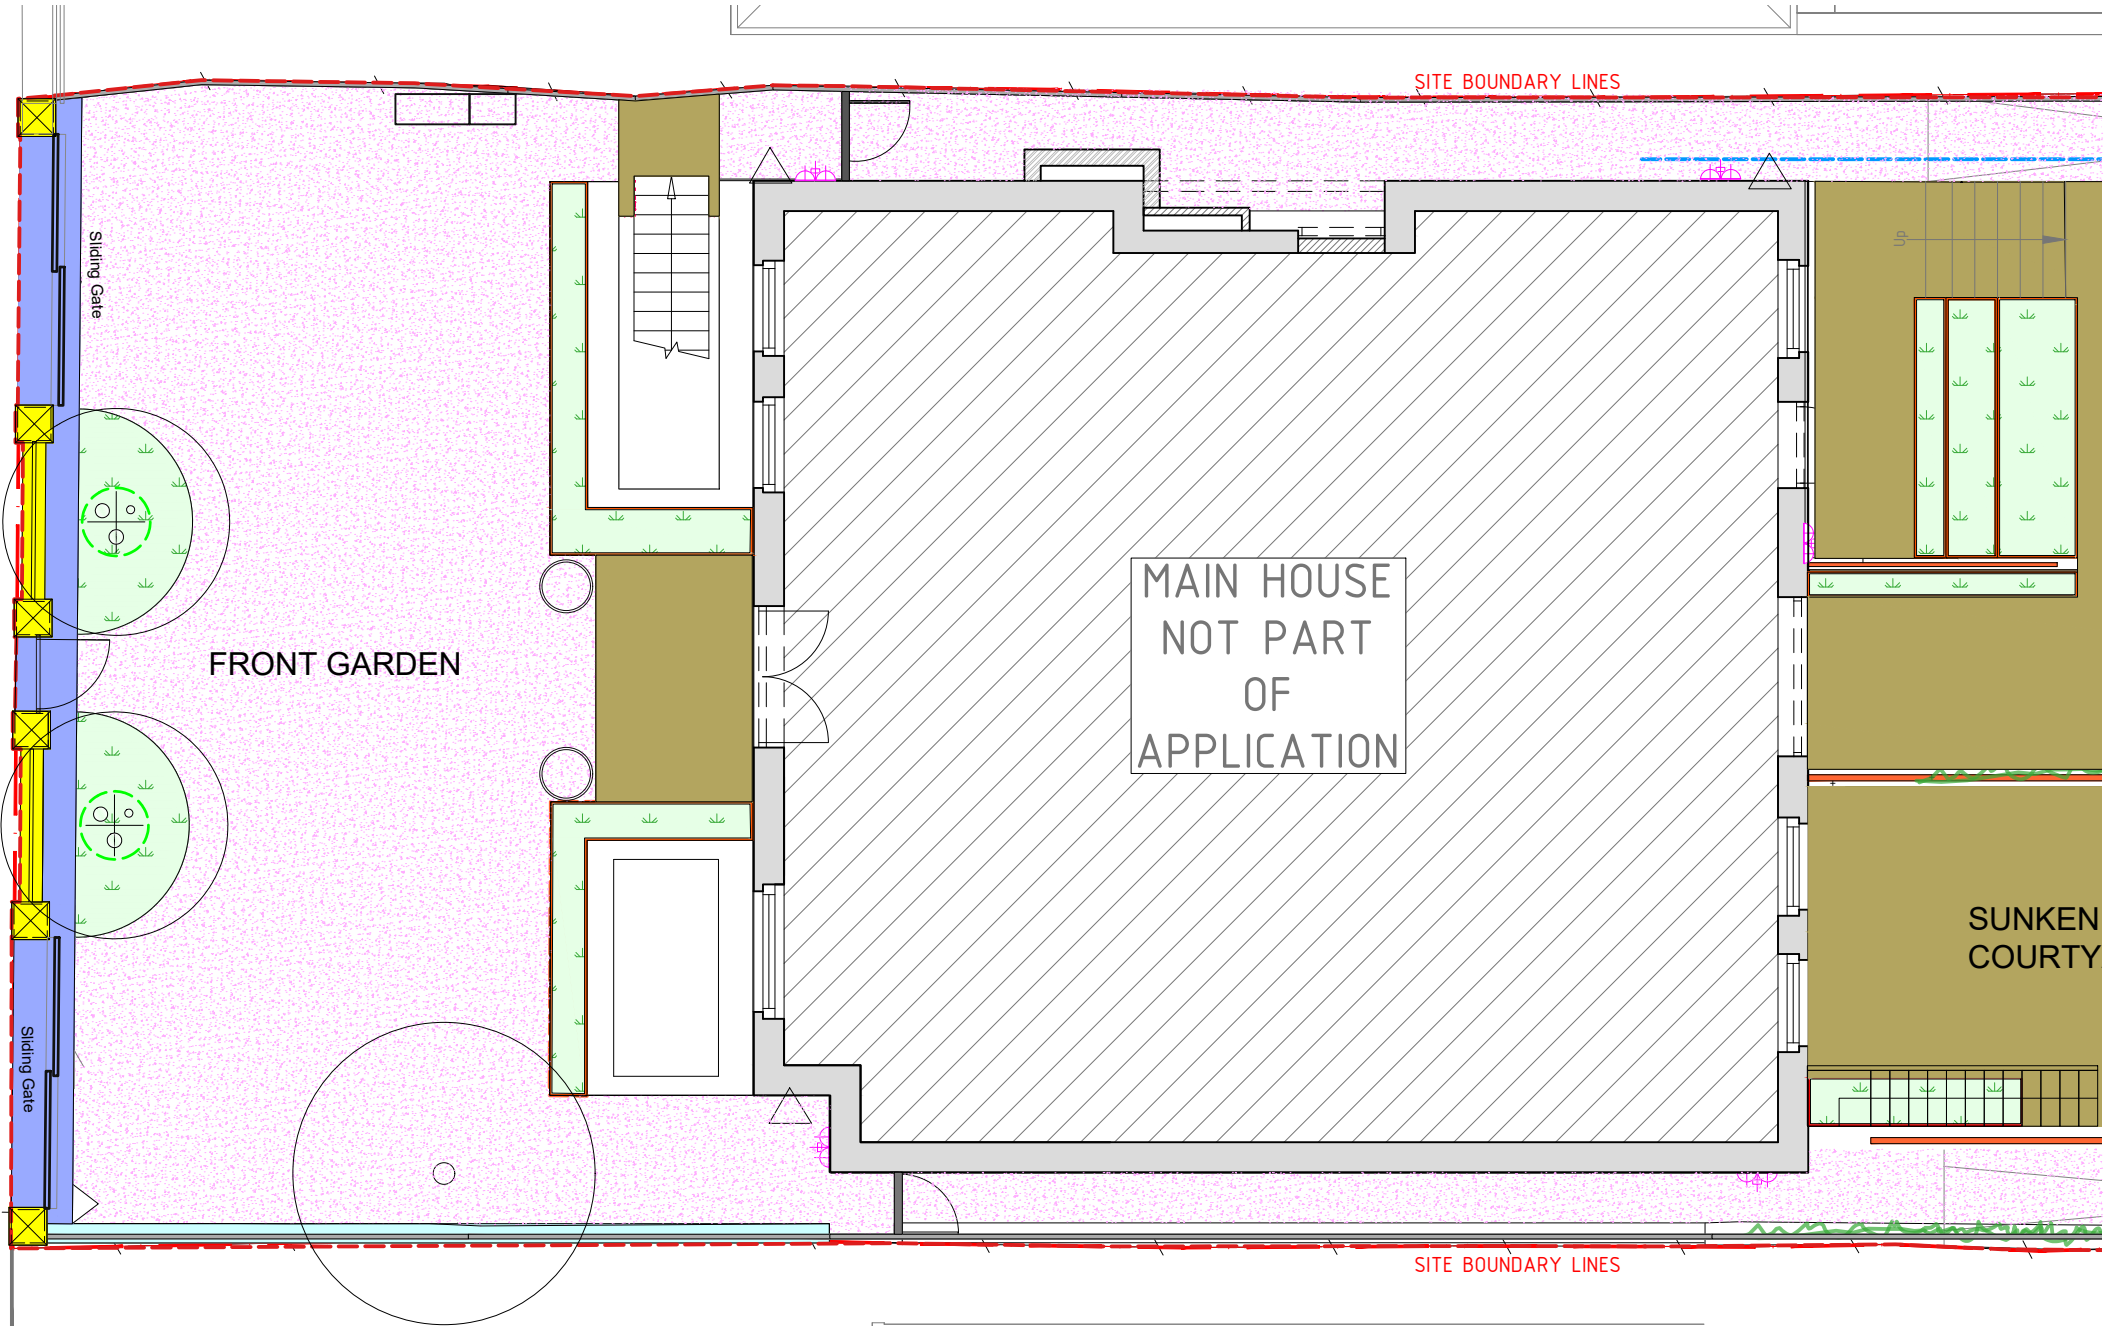

2A Magdalen Mews
London
NW3 5HB
tel: +44 (0)207 794 1625 fax: +44 (0) 207 794 0296
info@as-studio.co.uk

PROJECT ADDRESS:
64 SHELDON AVENUE
N6 4ND, LONDON
CLIENT NAME:
BEN & NAAMA FISCHMAN

PROPOSED FRONT LANDSCAPE MATERIALS

DRAWING NO: 1064(PLA6)203

DWG FILE: 1064(PLA5)100-300

PROJECT STAGE: PLANNING

DRAWN: SB

VERSION:

SCALE: 1:100

SIZE: A3

DATE: 06.03.26

THIS DRAWING AND DESIGN IS THE PROPERTY OF AS-STUDIO LTD AND MUST NOT BE ISSUED, LOANED OR COPIED WITHOUT WRITTEN CONSENT