



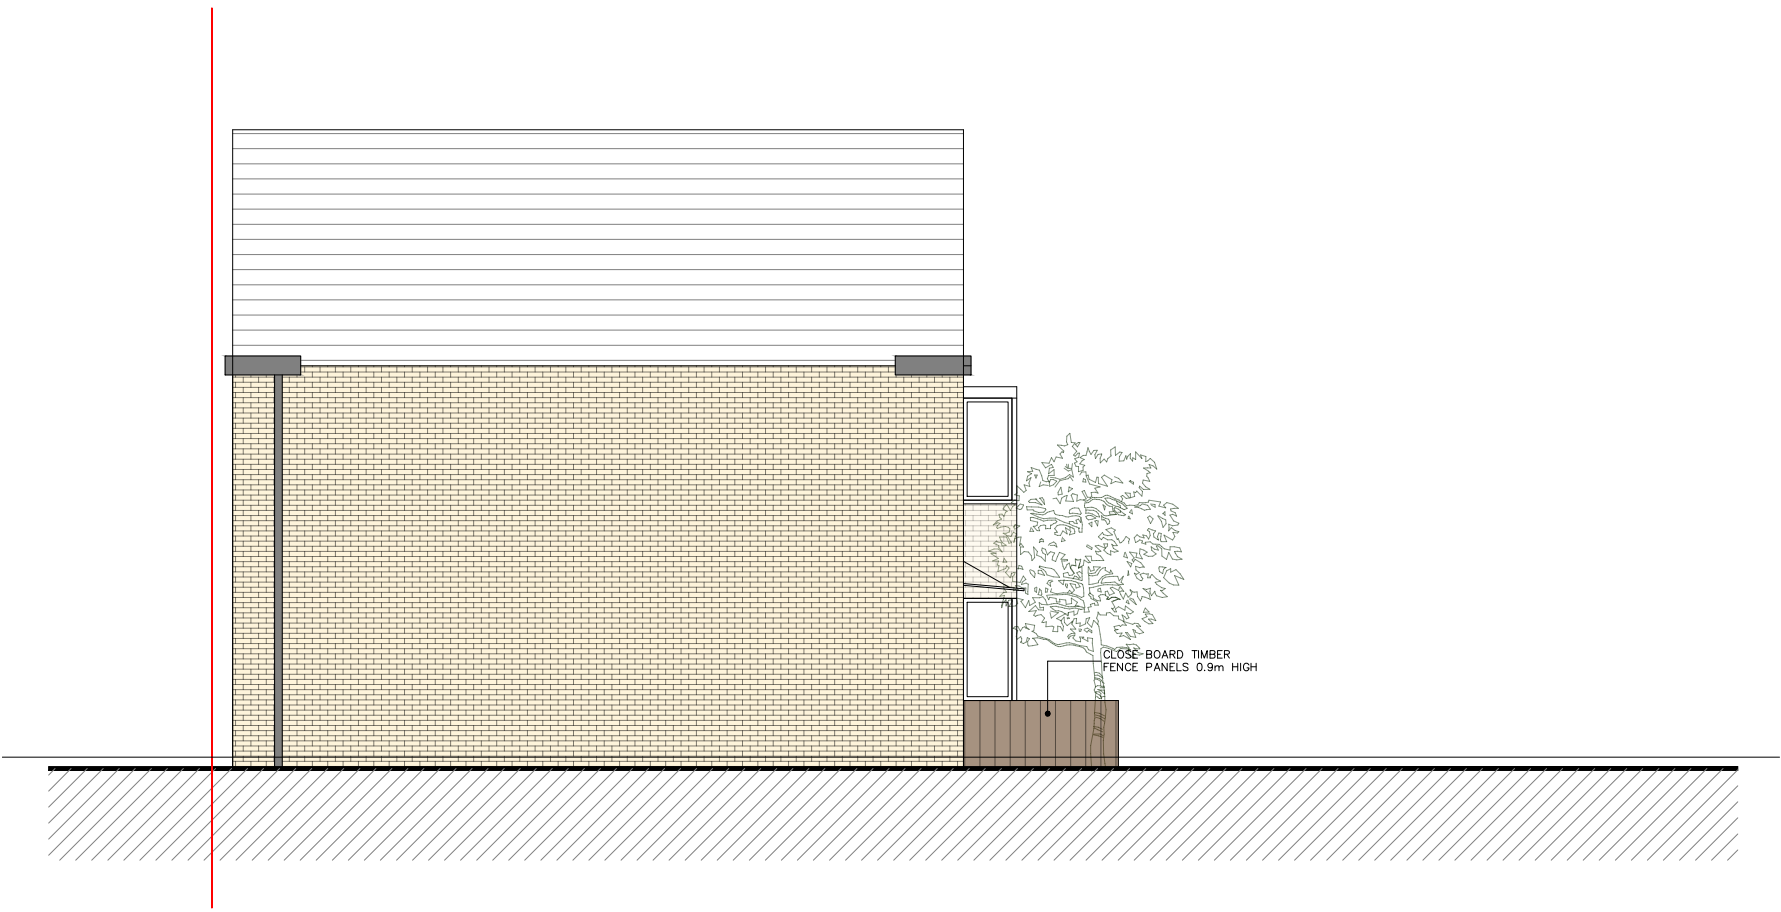

Proposed Elevation 1
Scale 1:100




Proposed Elevation 2
Scale 1:100

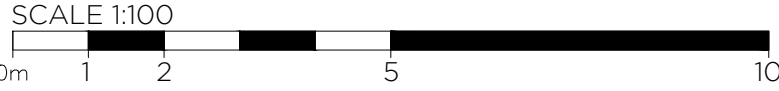

Proposed Elevation 4
Scale 1:100





Proposed Elevation 3
Scale 1:100

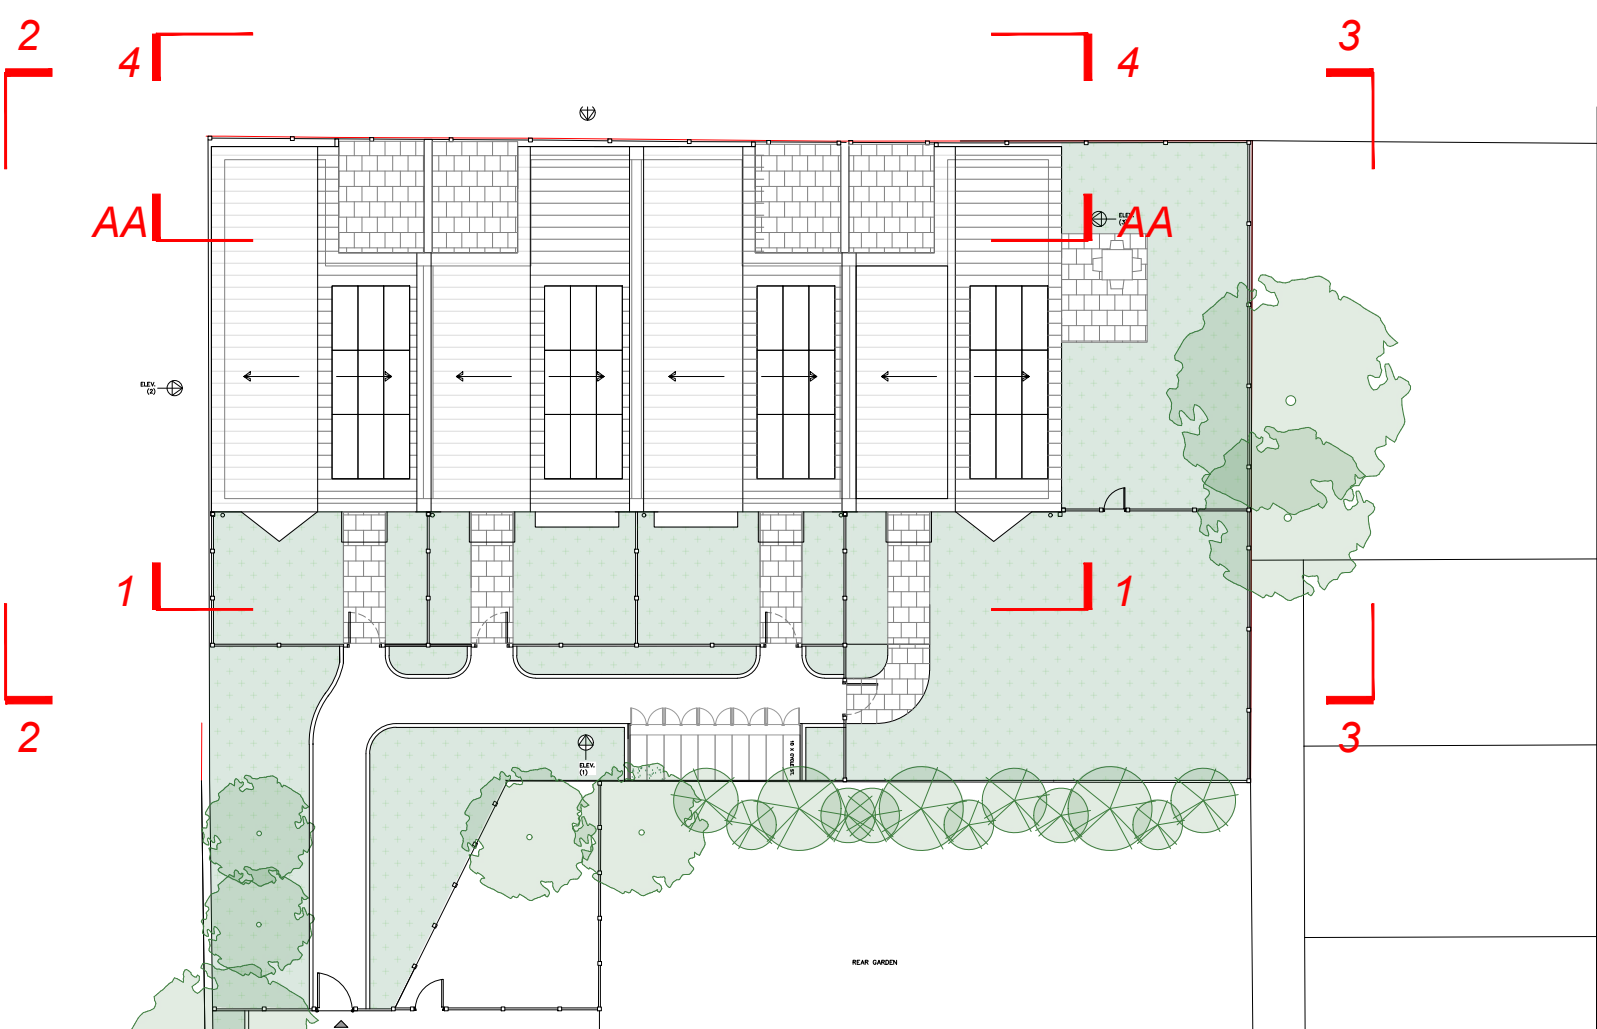


Proposed Key Plan
Scale 1:200



Proposed Location Plan
Scale 1:1250

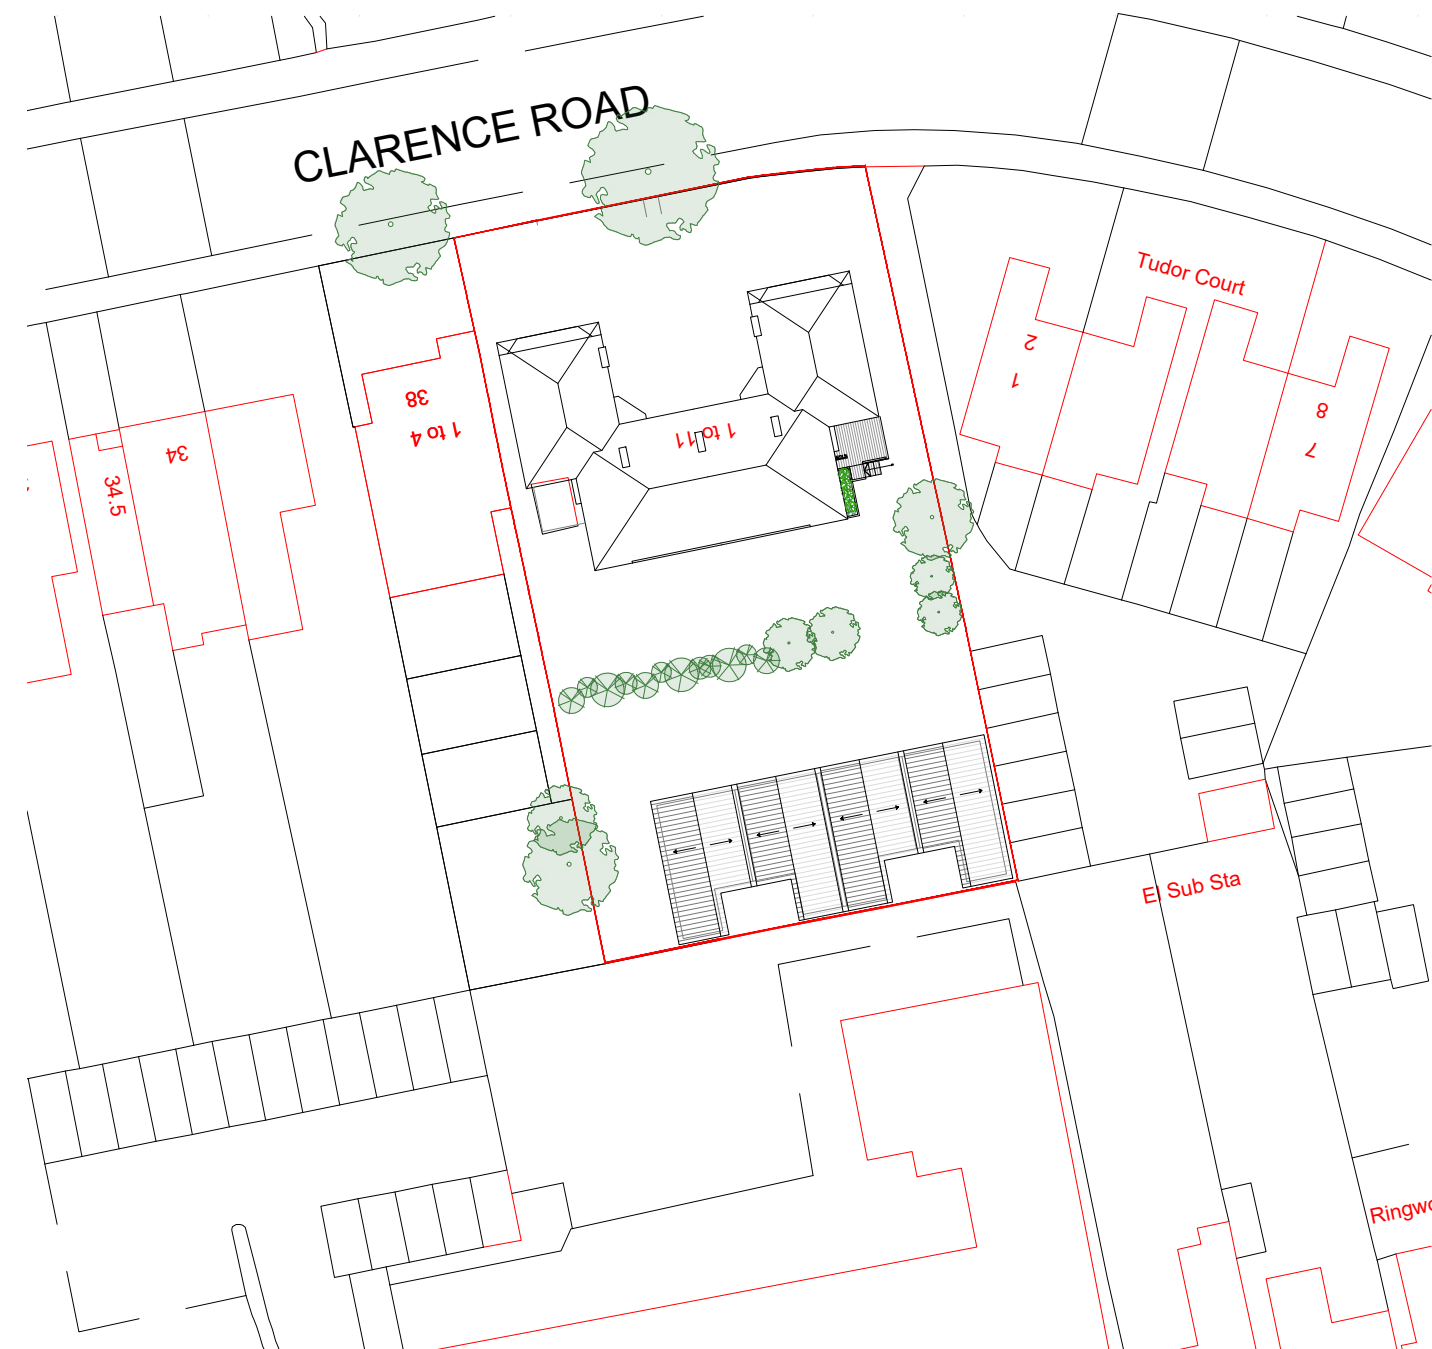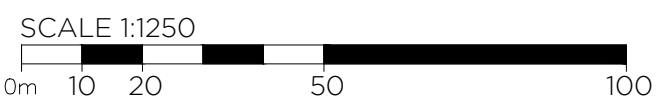


Proposed Block Plan
Scale 1:500

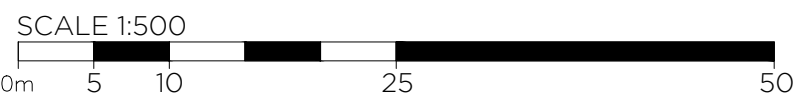

REV.	DATE	DESCRIPTION	BY
H	17.02.26..	PV PANELS INDICATED	IDH
G	27.08.25.	PROPOSALS AMENDED	IDH
F	26.08.25.	PROPOSALS AMENDED	IDH
E	14.03.25.	EXTERNAL LAYOUT AMENDED	IDH
D	28.11.24	REDLINE AMENDED	IDH
C	14.02.24	REVISED FOR LPA COMMENTS	RV
B	17.10.22	REVISED FOR LPA COMMENTS	CP
A	31.05.22	REVISED FOR LPA VALIDATION	CP
PURPOSE OF ISSUE STAGE 03			STATUS S3

- NOTES
1. ALL DIMENSIONS IN MILLIMETRES (mm) AND LEVELS IN METRES (m) ABOVE NATIONAL DATUM. ALL DIMENSIONS TO BE CHECKED ON SITE AND AGREED ON SITE WITH APPOINTED BUILDING CONTRACTOR/SHOPFITTER. DO NOT SCALE FROM THIS DRAWING. ONLY WRITTEN DIMENSIONS SHALL BE USED.
 2. THIS DRAWING IS TO BE READ IN CONJUNCTION WITH ALL RELEVANT ARCHITECTURAL DRAWINGS AND SPECIFICATIONS AS WELL AS ALL RELEVANT INFORMATION FROM THE STRUCTURAL, MEP AND CIVIL ENGINEERS.
 3. THIS DRAWING HAS BEEN PREPARED IN
 4. ALL NEW CONSTRUCTION AND MATERIALS ARE TO CONFORM TO LOCAL BY LAWS, CURRENT BUILDING REGULATIONS AND BRITISH STANDARDS. THIS DRAWING AND ALL OF THE INFORMATION SHOWN IS THE PROPERTY OF @ ARCHITECT (UK) LTD AND SHALL NOT BE COPIED WHOLE, OR IN ANY PART, OR USED FOR ANY OTHER PURPOSE WITHOUT WRITTEN PERMISSION OF THE COMPANY.

ACCORDANCE WITH THE SCOPE OF APPOINTMENT WITH THE CLIENT AND IS SUBJECT TO THE TERMS OF THAT APPOINTMENT AND SHOULD ONLY BE USED FOR THE PURPOSE FOR WHICH IT IS INTENDED.

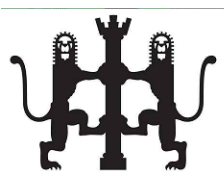

@ Architect (UK) Ltd
Suite 2, Clocktower
House, Station Road
West Horndon, Essex
CM13 3XL
01708 477899
office@architect.ltd.uk
www.architect.ltd.uk

CLIENT
CJ Pilgrim Properties
PROJECT
Orchard Cottage
Clarence Road,
London, N22 8PL

DRAWING TITLE Proposed Elevations & Site & Block Plans	SCALE @ A1 AS SHOWN
DRAWN CP/RV	CHECKED
DRAWING No 20.0230-A-PL-DR-XX-PL06	REV H