



Approximately 15.2m (Note Dimensions vary across the bridge so dimensions below are typical)

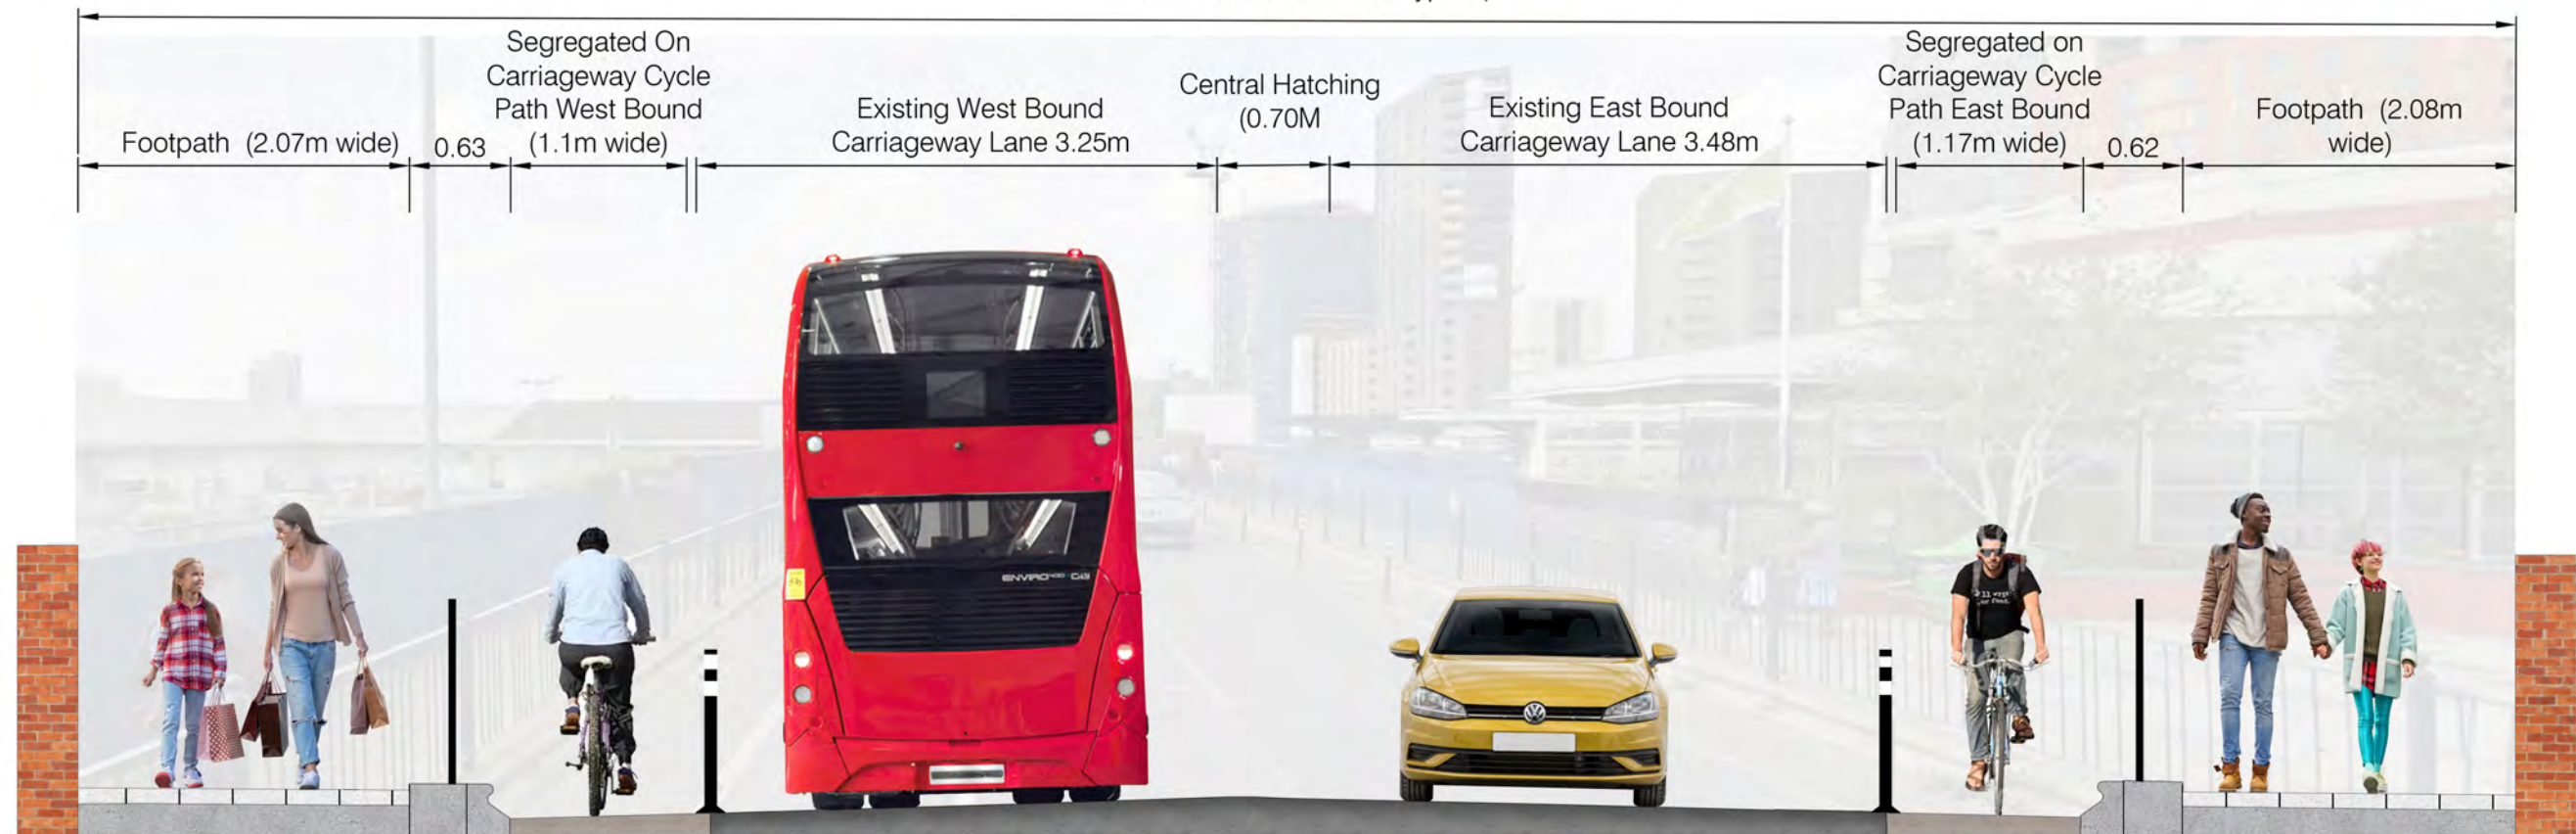

Ferry Lane - Cross section - Existing

Approximately 15.2m (Note Dimensions vary across the bridge so dimensions below are typical)

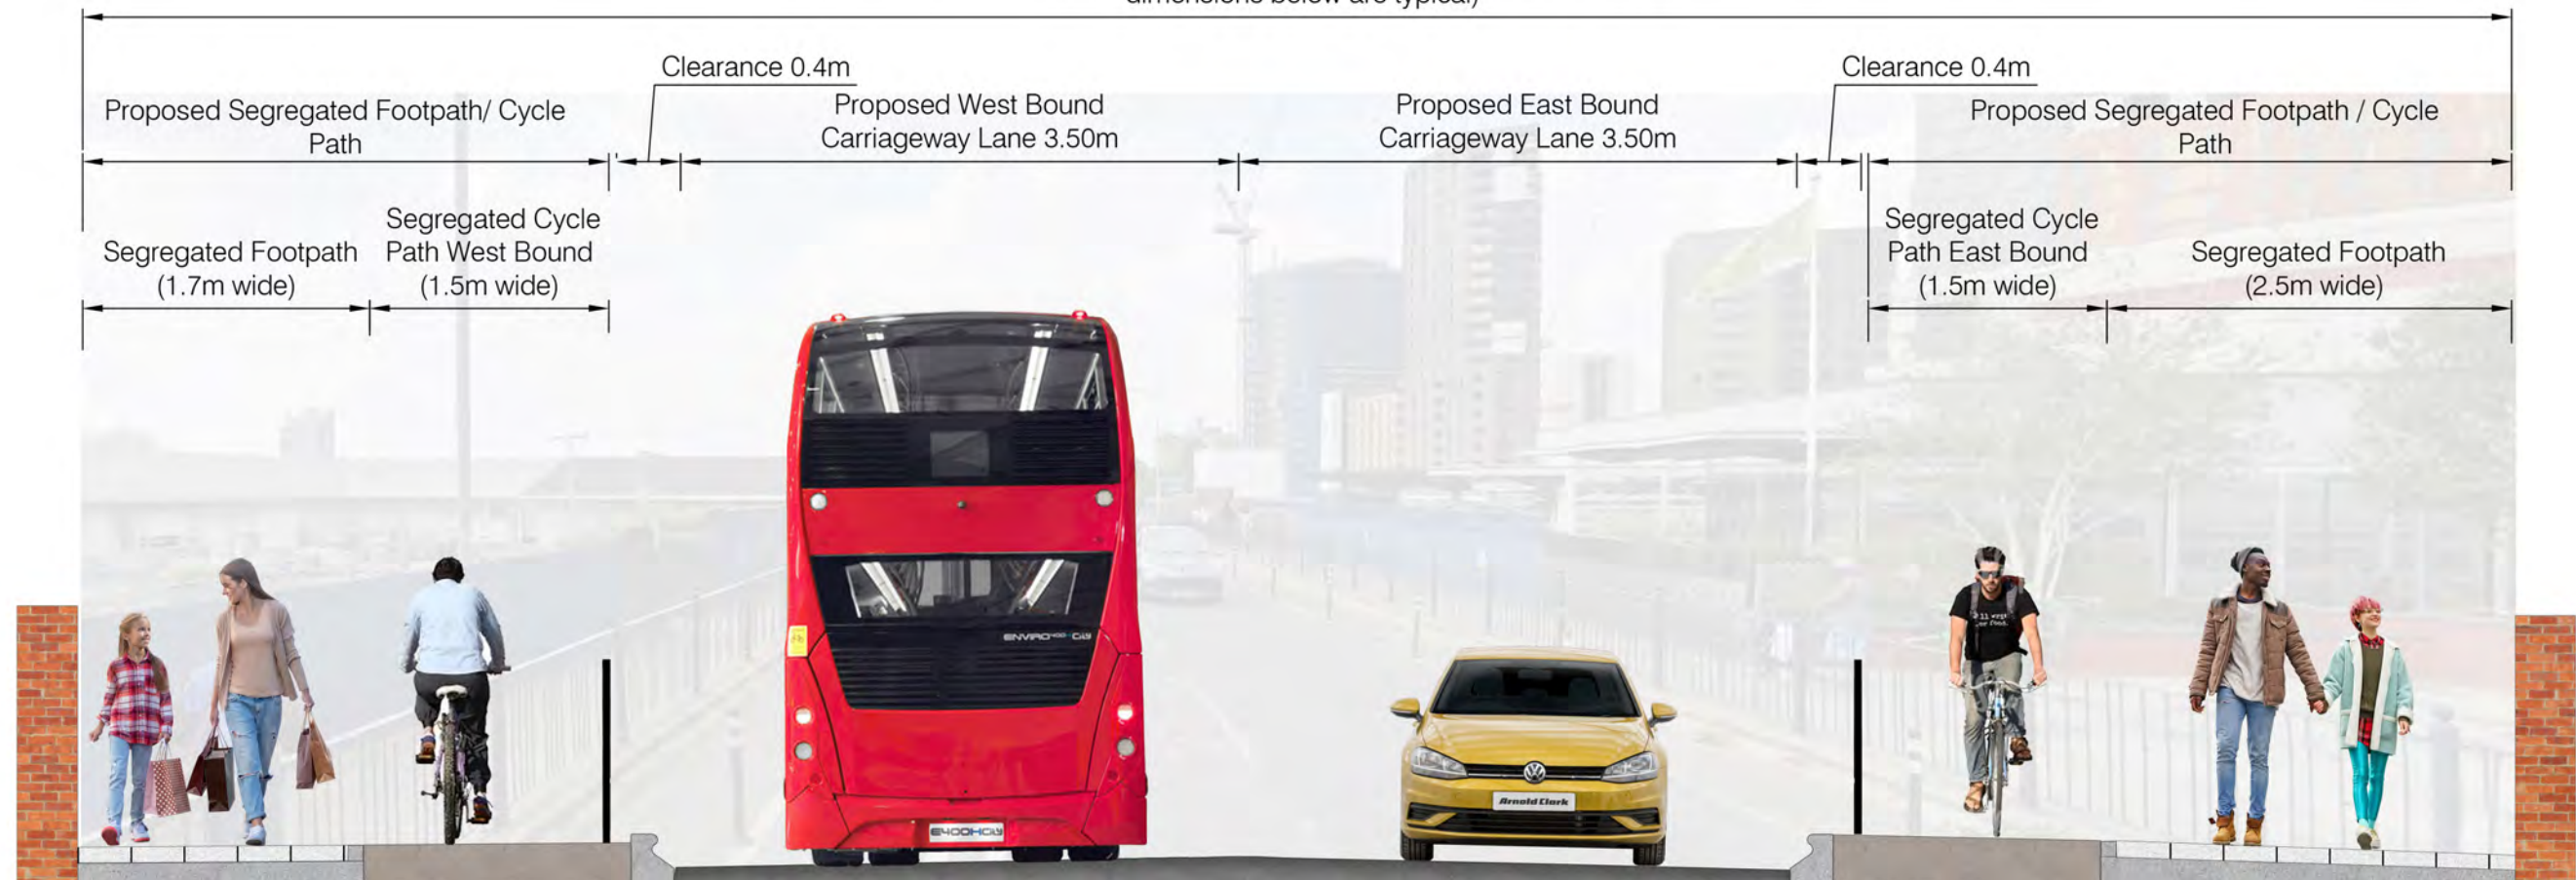

Ferry Lane - Cross section - Proposed