




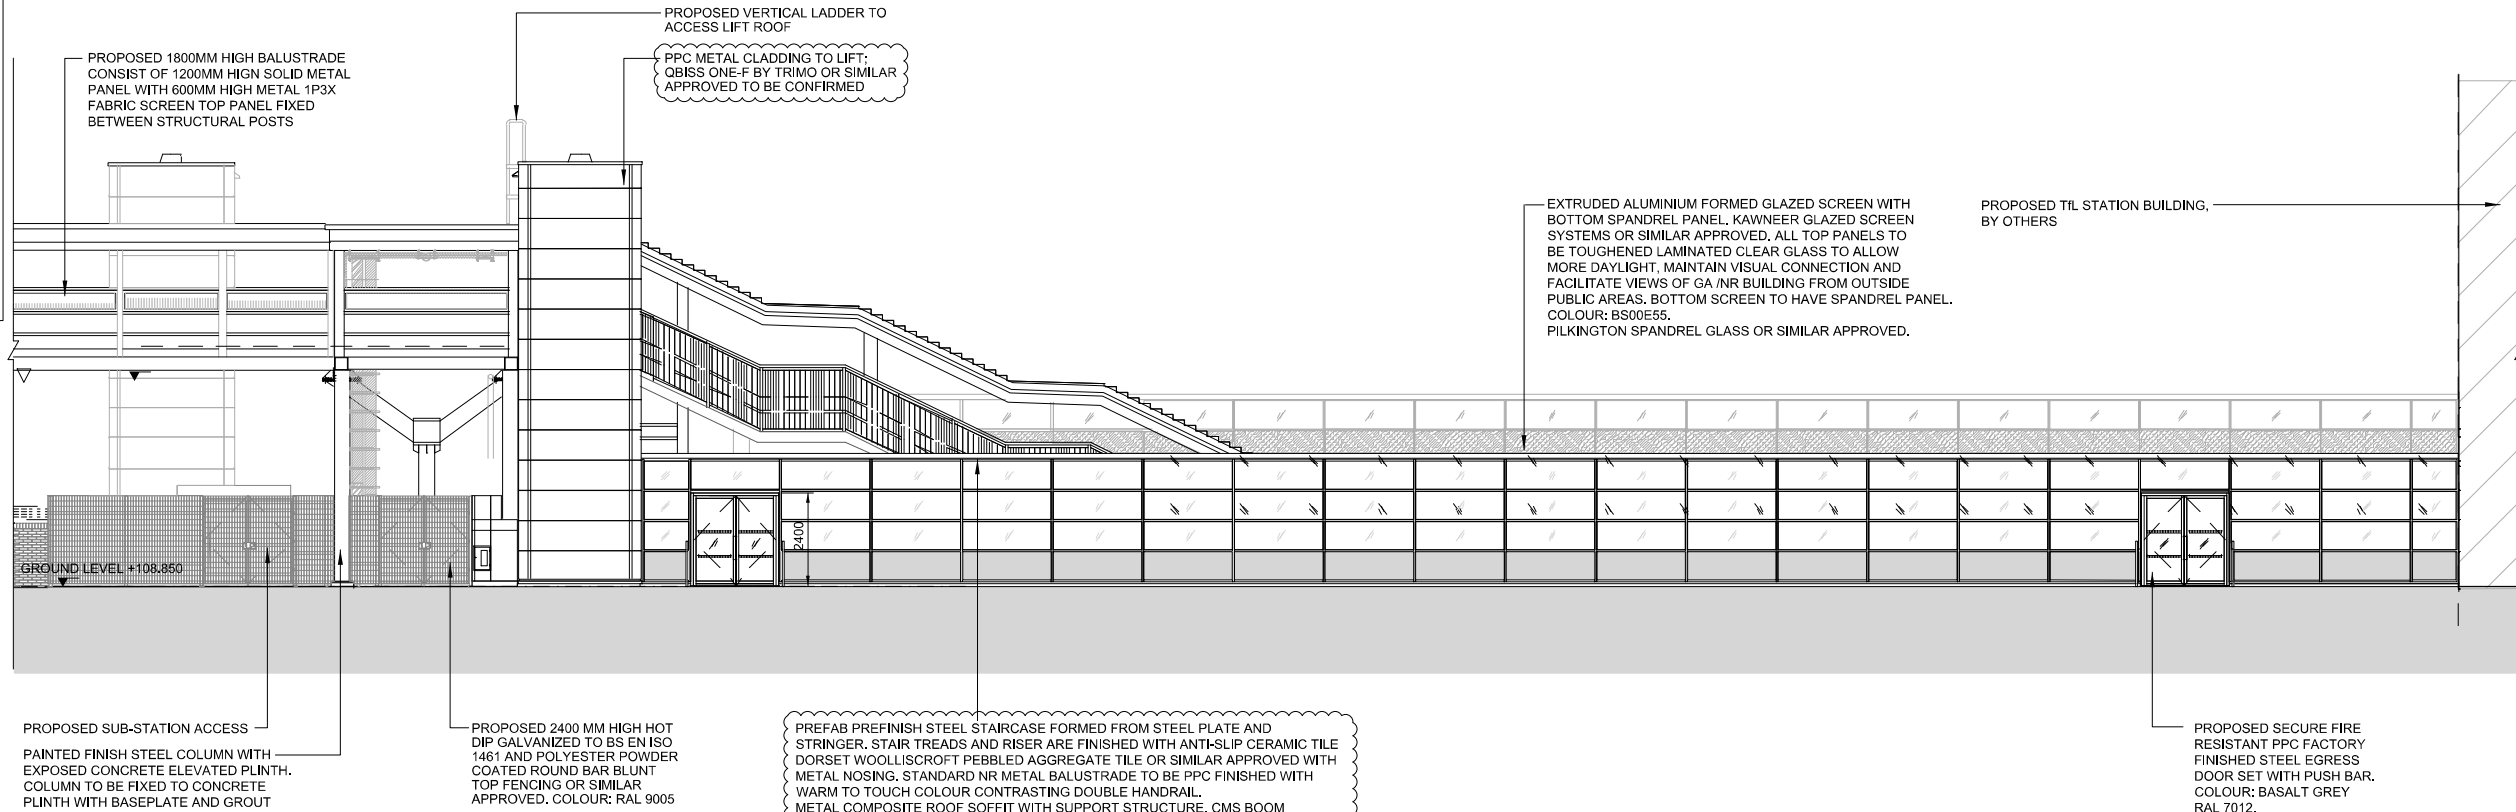

PROPOSED ELEVATION B - STREET ELEVATION
SCALE 1:100

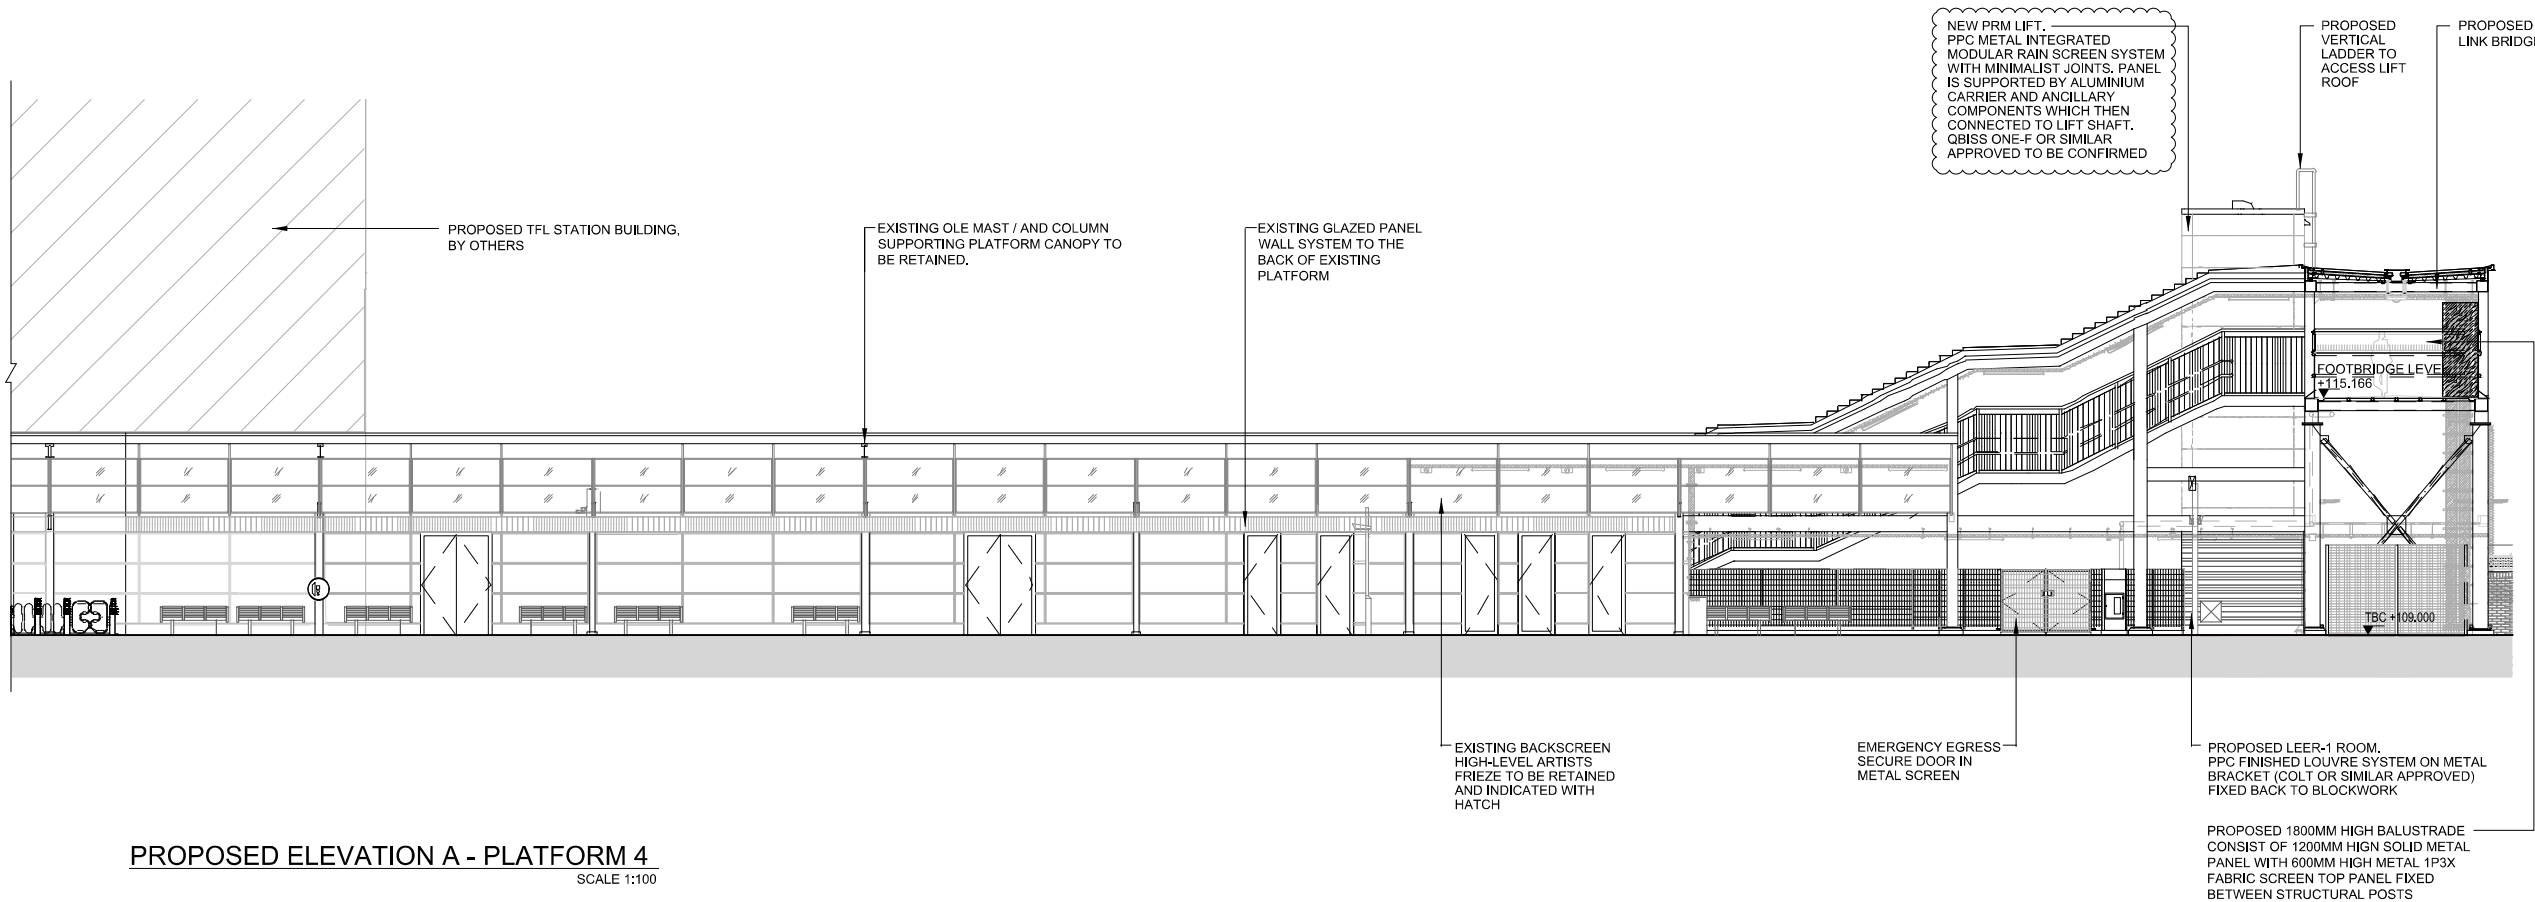

PROPOSED ELEVATION A - PLATFORM 4
SCALE 1:100

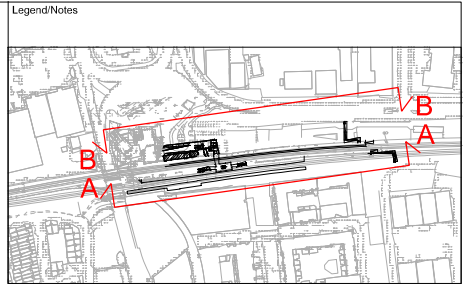

KEY PLAN
1:4000

NOTES:

- ALL DIMENSIONS ARE IN MILLIMETRES UNLESS NOTED OTHERWISE.
- FOR VISUAL INTERPRETATION OF PROPOSED FINISHES REFER TO FINISHES AND COLOUR SCHEDULE 128008-ATK-SCH-EAR-000002.

Legend:

PROPOSED NETWORK RAIL BOUNDARY

P06	03/04/17	FOR INFORMATION	YR	AB	SPM
P05	10/02/17	FOR INFORMATION	YR	AB	SPM
P03	25/10/16	FOR INFORMATION	PY	AB	SPM
P02	21/10/16	FOR INFORMATION	PY	AB	SPM
P01	09/06/16	FOR INFORMATION	YR	EO	SPM
P07	27/04/18	FOR INFORMATION	YR	AB	CM
Rev	Date	Description of Revisions	Drawn	Chkd	Appr
Status					

FOR INFORMATION P



Contractor(s)
ATKINS
No 1 Croydon
12-16 Addiscombe Road
Croydon Surrey CR0 6XT
Tel: +44 (0)20 8863 5000
www.atkinsglobal.com

Copyright C Atkins Limited (2015)
Project
**WEST ANGLIA MAIN LINE
CP5 Capacity Improvement**

Drawing Title
**TOTTENHAM HALE
STATION
PLANNING DRAWING
PROPOSED ELEVATION A & B**

Designed	A.Prasanna	Signed		Date	26/04/18
Drawn	Y.Revell	Signed		Date	25/04/18
Checked	A.Bagade	Signed		Date	25/04/18
Approved	C.Mintikkis	Signed		Date	26/04/18

Scale(s)
1:100
ELR & Mileage
6m 00chains

Alternative Reference
128008-ATK-DRG-EAR-000108
Sheet
1 of 1

Drawing Number
128008-ATK-DRG-EAR-002121
Revision
P07