

A

B

C

D

E

F

G

H



J

K



L





Ferry Lane - Existing Section

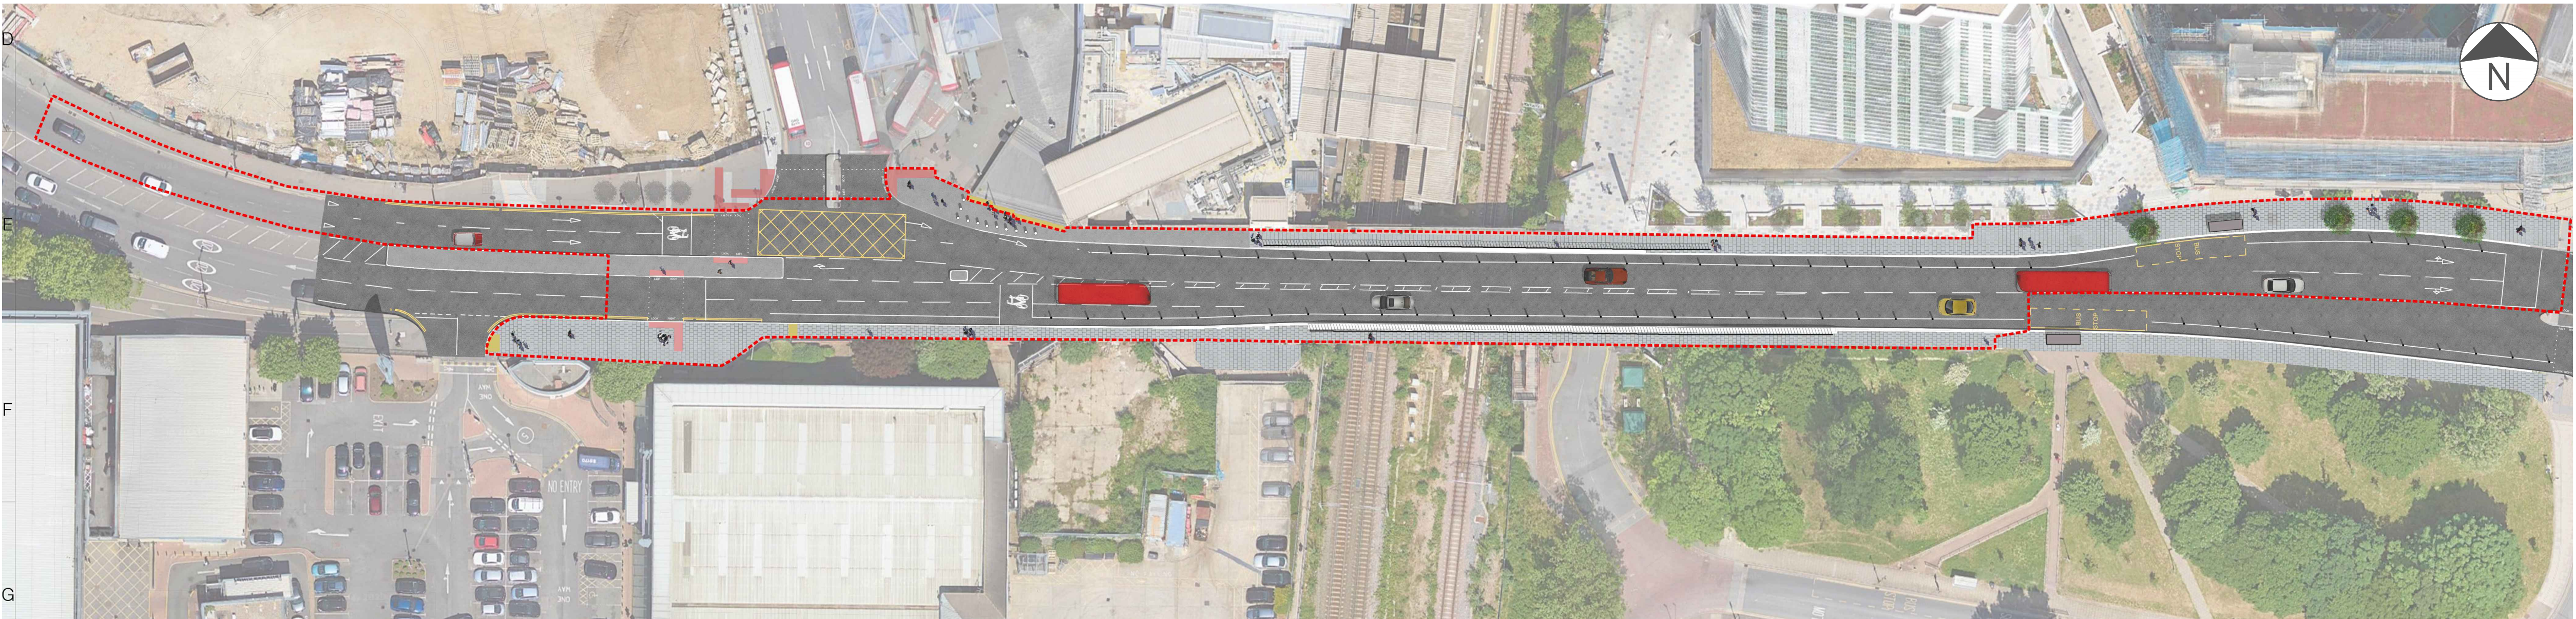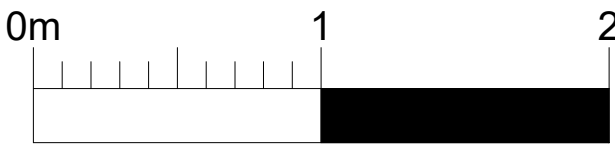


Ferry Lane - Existing Plan

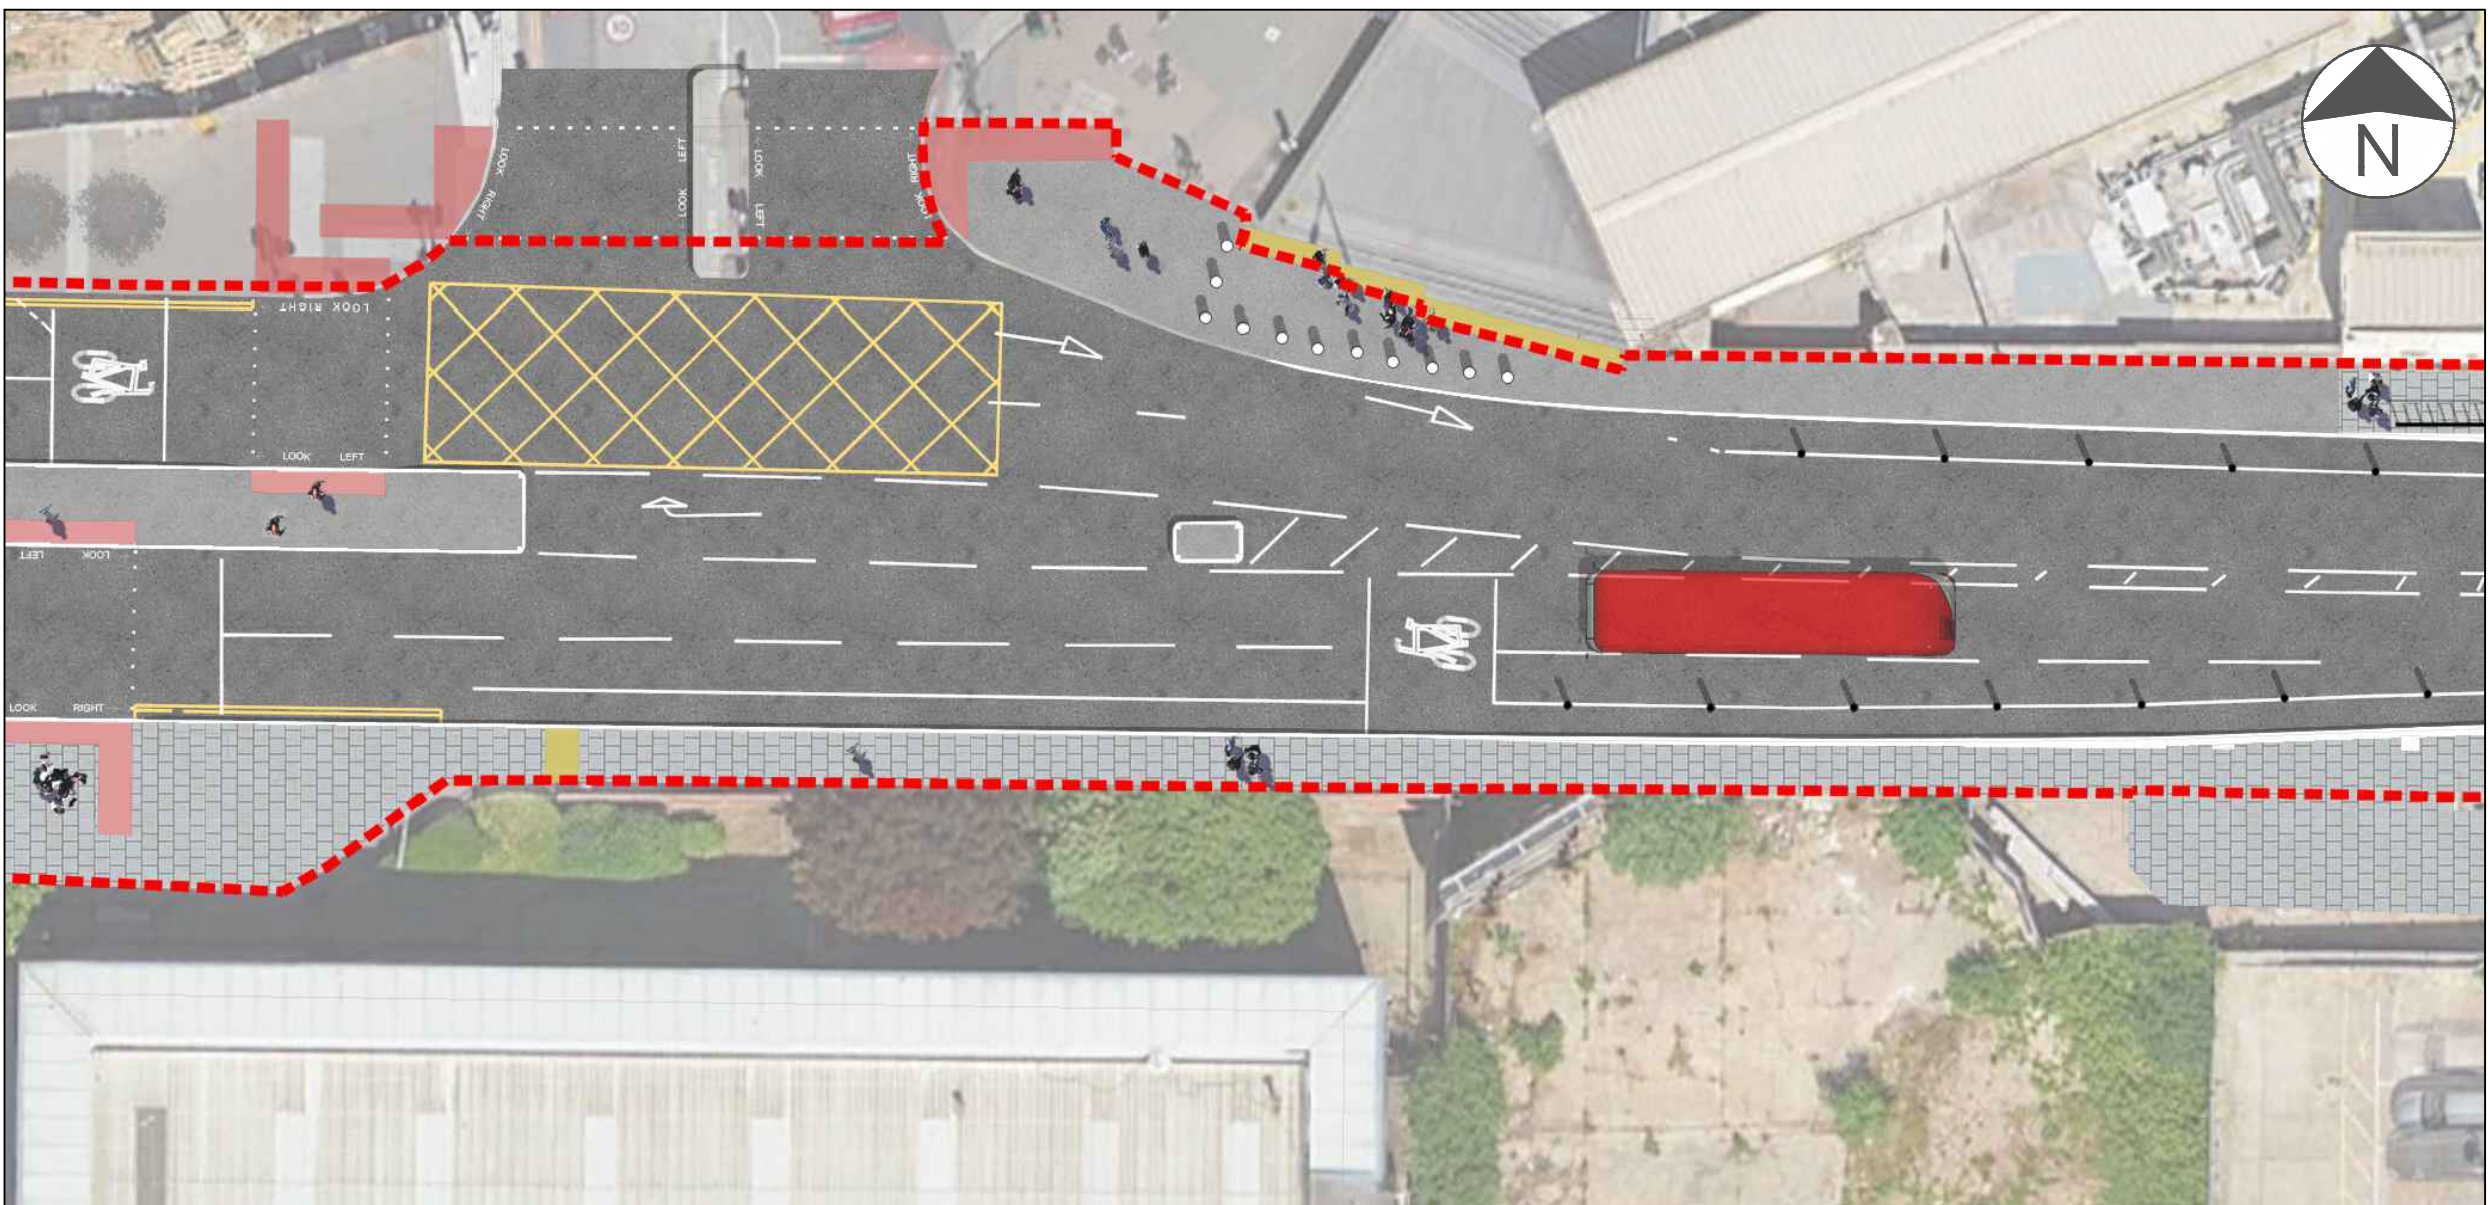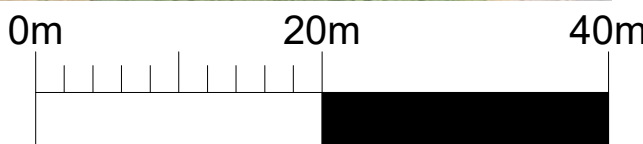

Ferry Lane - Tottenham Hale Station - Existing Plan

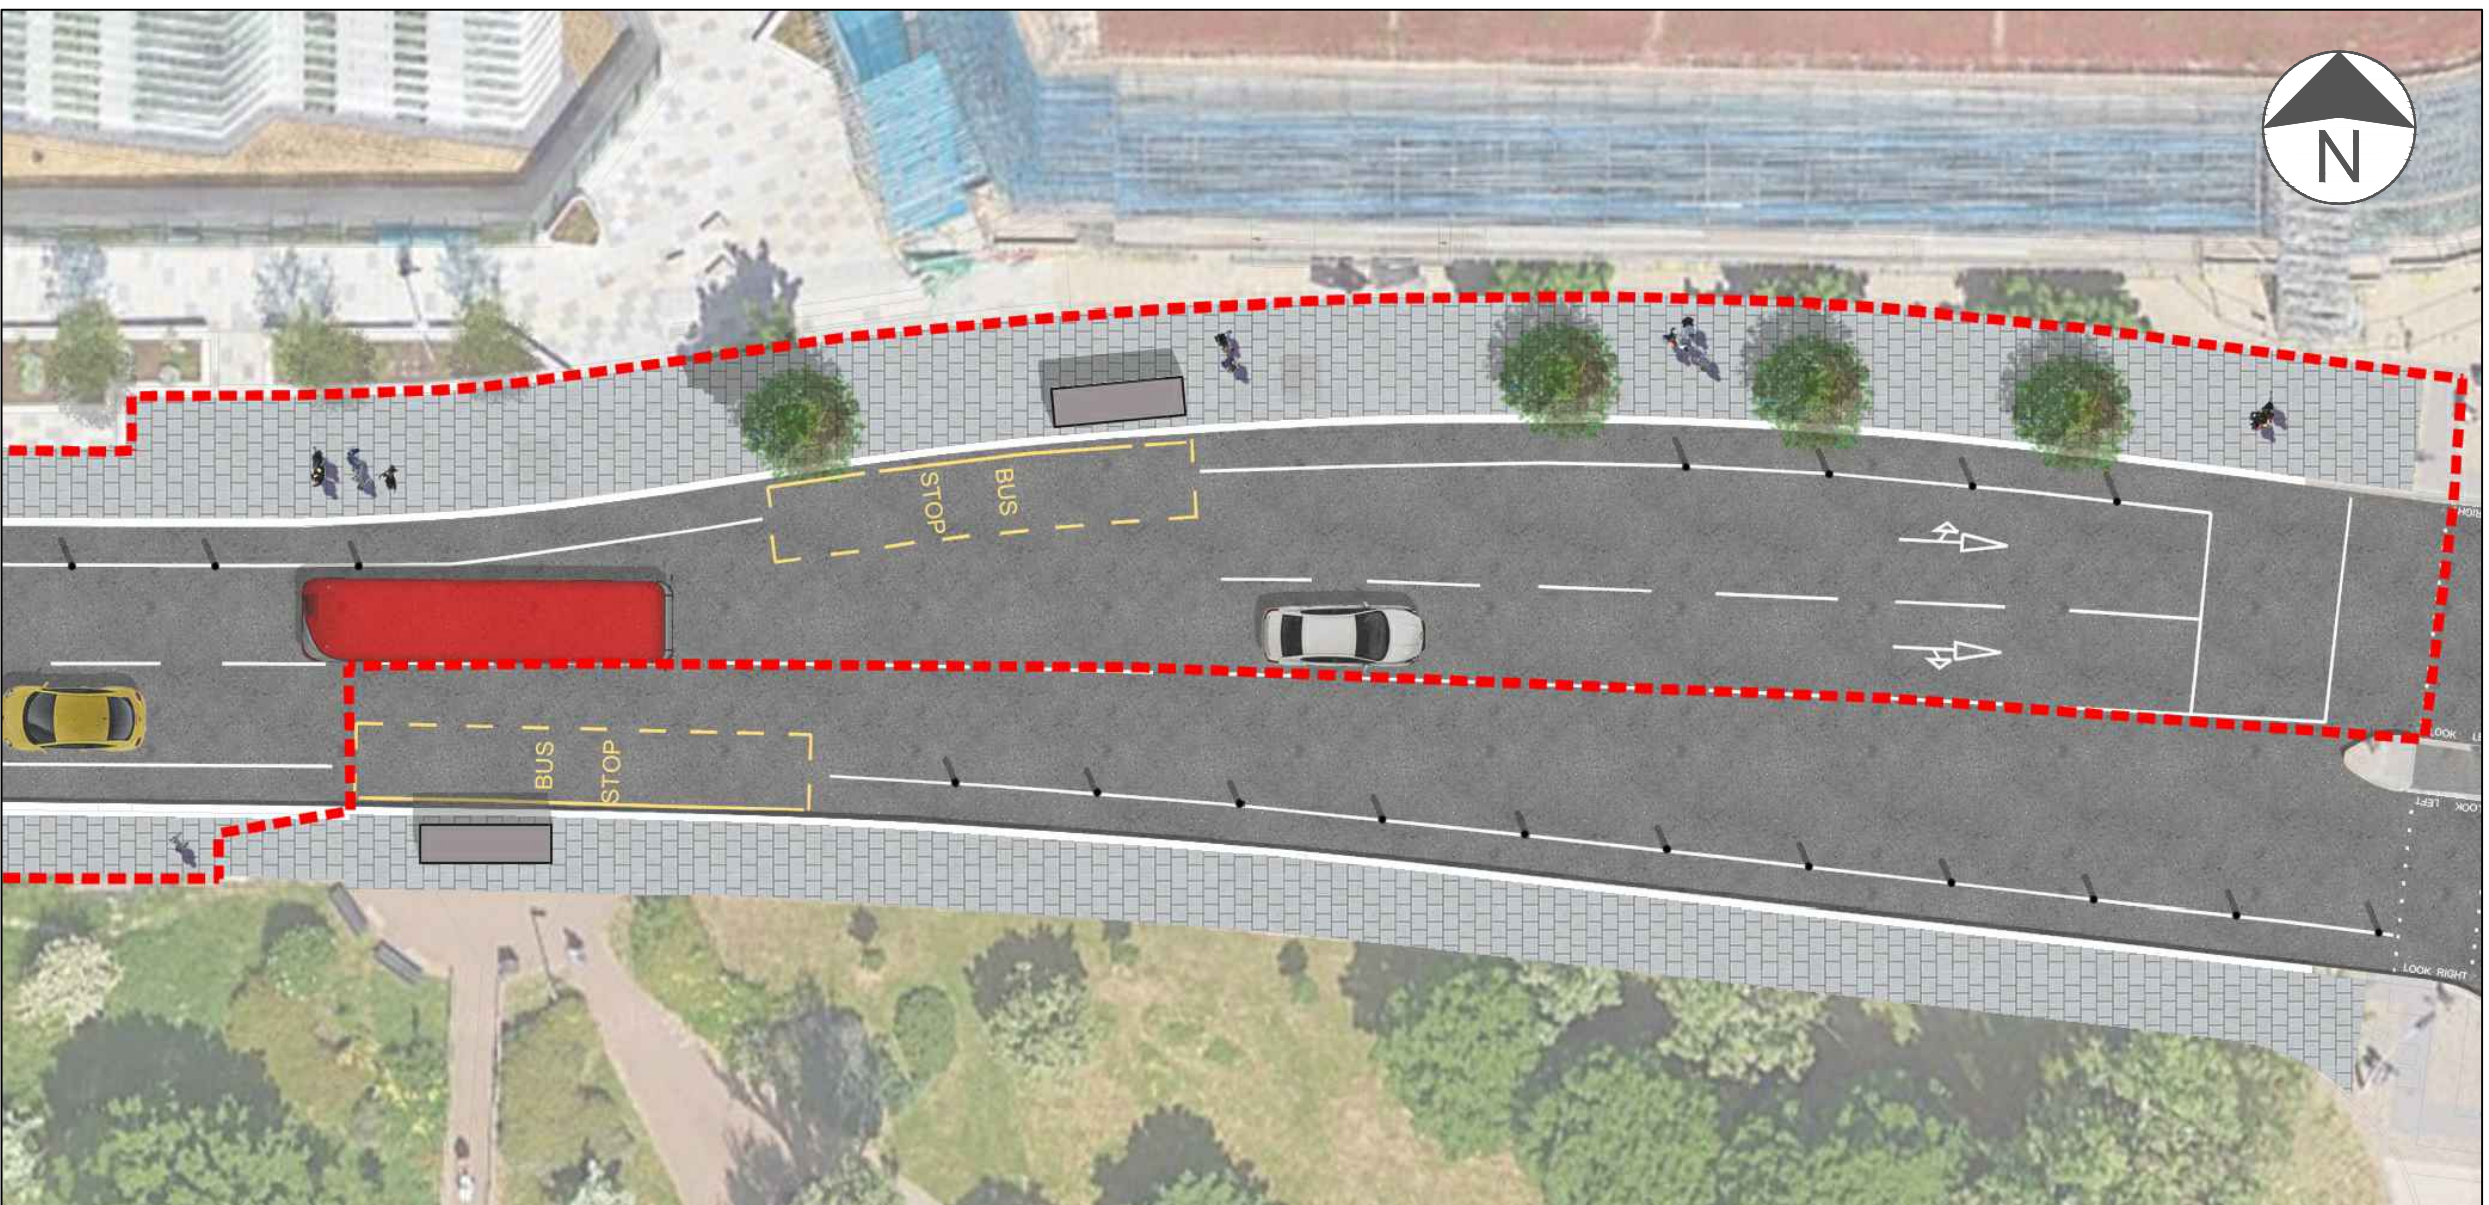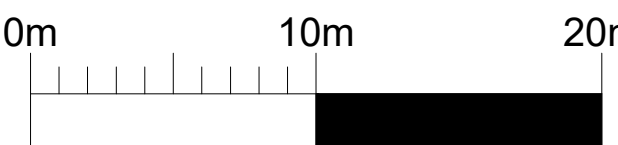

Ferry Lane - Mill Mead Bus stop - Existing Plan

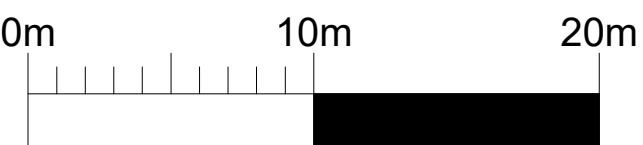

LEGEND

Planning Boundary

Rev	Date	Description	Drn	Chk	App
1	09.11.23	ISSUED FOR PLANNING	SS	KG	GW
0	02.11.23	FIRST ISSUE	SS	GW	GW

This drawing has been specifically prepared to meet the requirements of the named client and may contain design and innovative features which differ from conventional design standards.



Client
Project
FERRY LANE IMPROVEMENTS

Drawing Title
ILLUSTRATIVE EXISTING
GENERAL ARRANGEMENT

Drawing Status
FOR PLANNING

Drawn	Designed	Date	Scale	Size
ND	ND	OCT 2023	NTS	A1

Drawing No.	Rev
1000009414-2-0101-01	1