


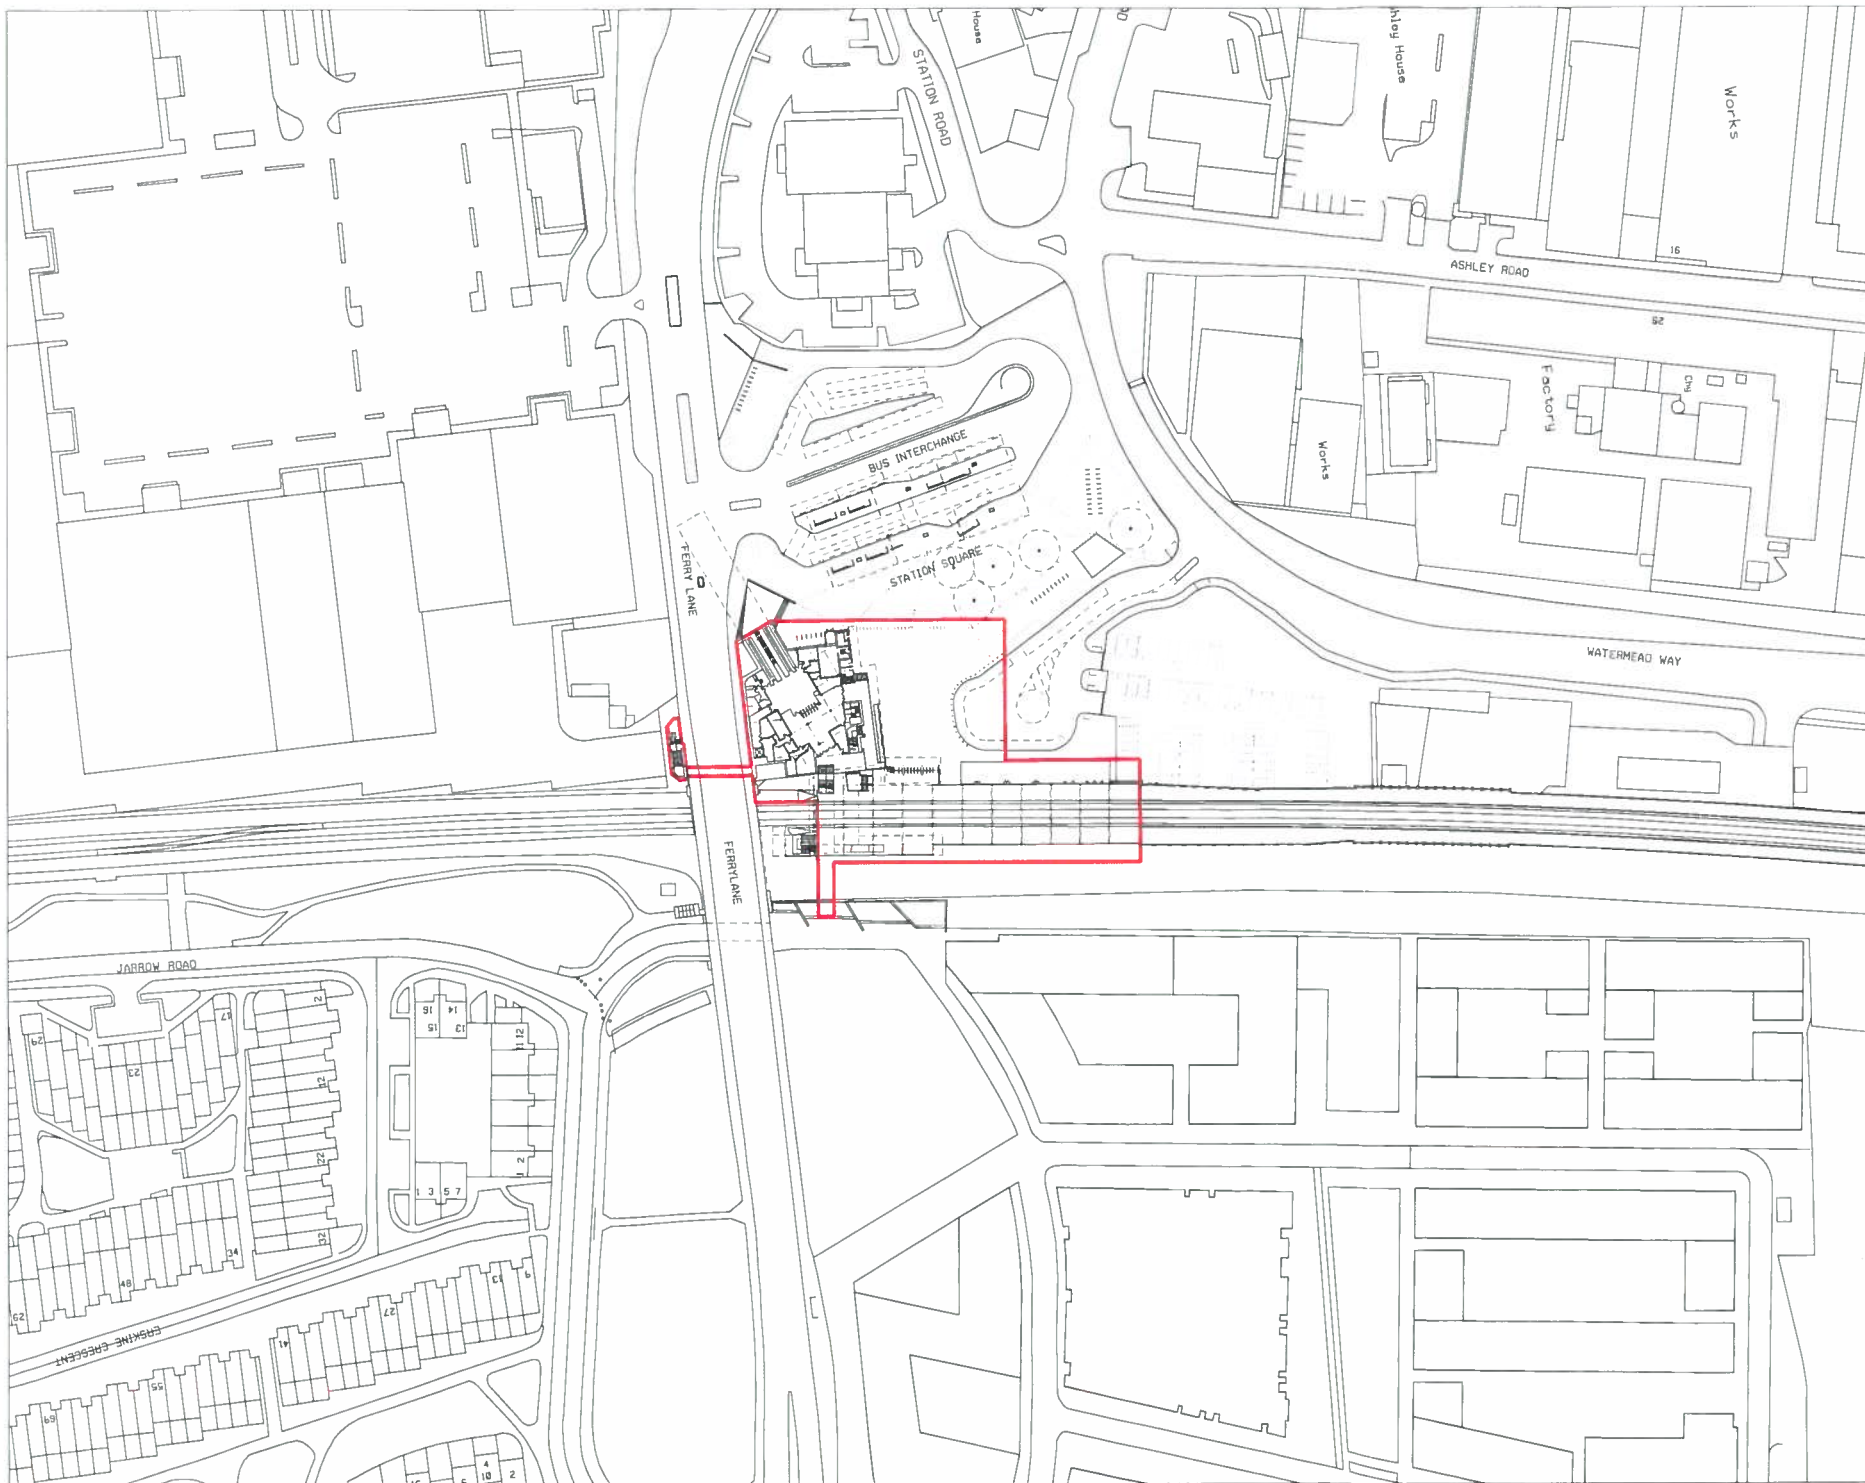

NOTES

1. ALL DIMENSIONS ARE SHOWN IN METRES UNLESS NOTED OTHERWISE.
2. ALL LEVELS ARE SHOWN IN METRES ABOVE ORDNANCE DATUM NEWLYN.
3. TO BE READ IN CONJUNCTION WITH ALL ENGINEERING AND DRAWINGS AND SPECIFICATIONS.
4. ALL WORK IS TO BE CARRIED OUT IN ACCORDANCE WITH ALL RELEVANT BS CODES OF PRACTICE.
5. CONTRACTOR IS TO CHECK ALL DRAWINGS AND VERIFY ALL SETTING OUT PRIOR TO WORK TAKING PLACE.

00 10m 20m 30m 40m

□ SITE BOUNDARY

Rev	Description	Date
1	Issue for Tender	11/11/11

Landolt + Brown

Landolt & Brown
11-13 The Leamington
London SE1 3UR
Tel: +44 (0)20 7517 9547
Fax: +44 (0)20 7517 9548

TOTTENHAM HALE STATION UPGRADE

LOCATION PLAN

Rev	Description	Date
1	Issue for Tender	11/11/11

1:1250 @ A3
A-000-010