
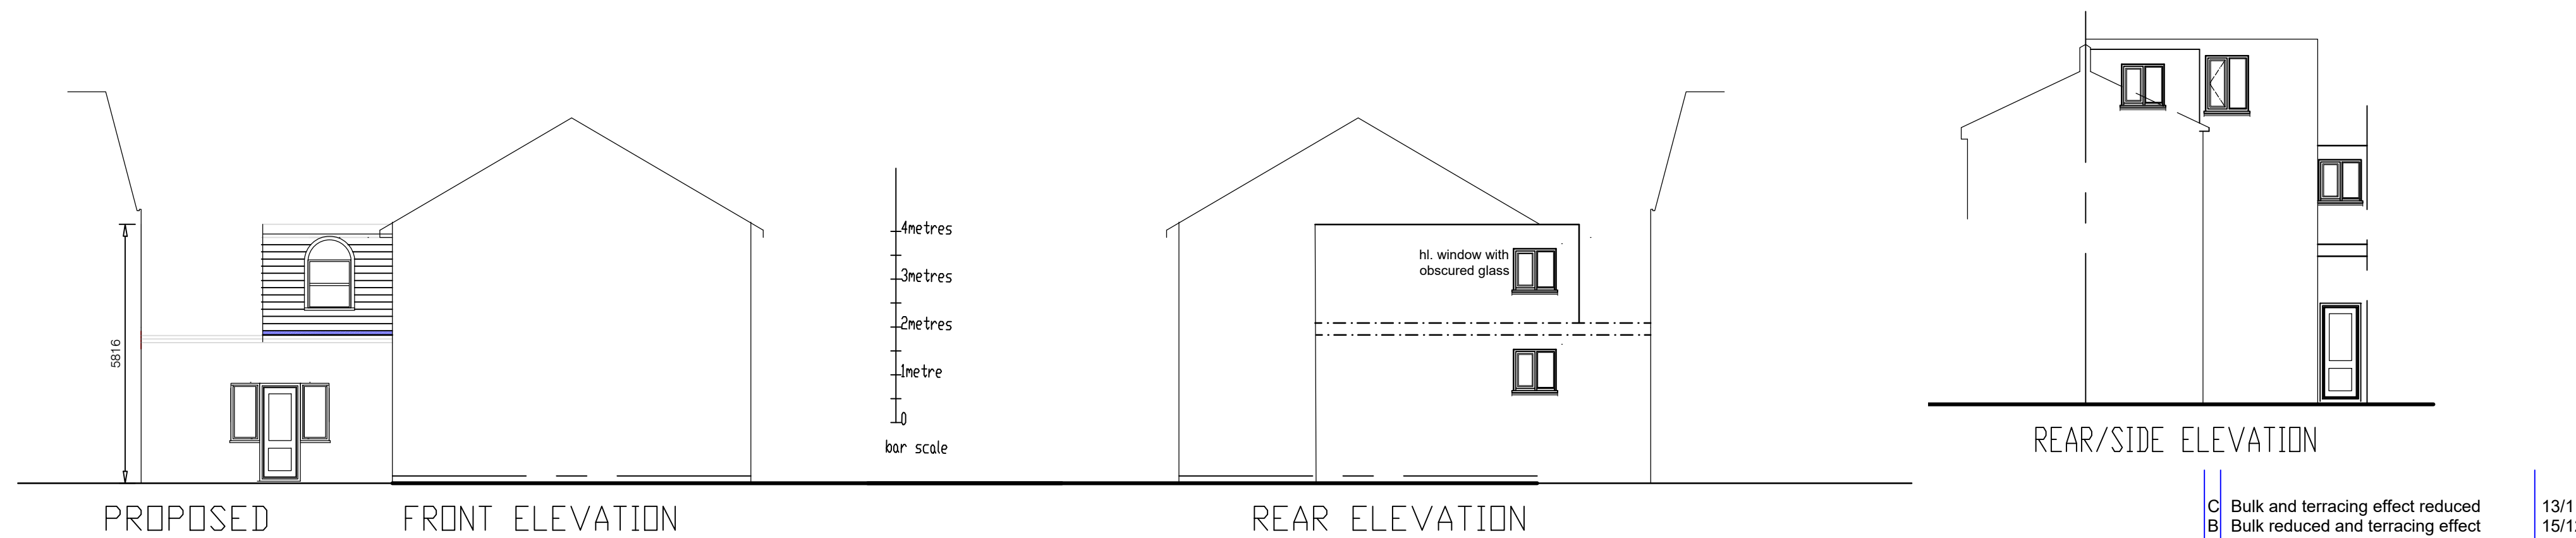


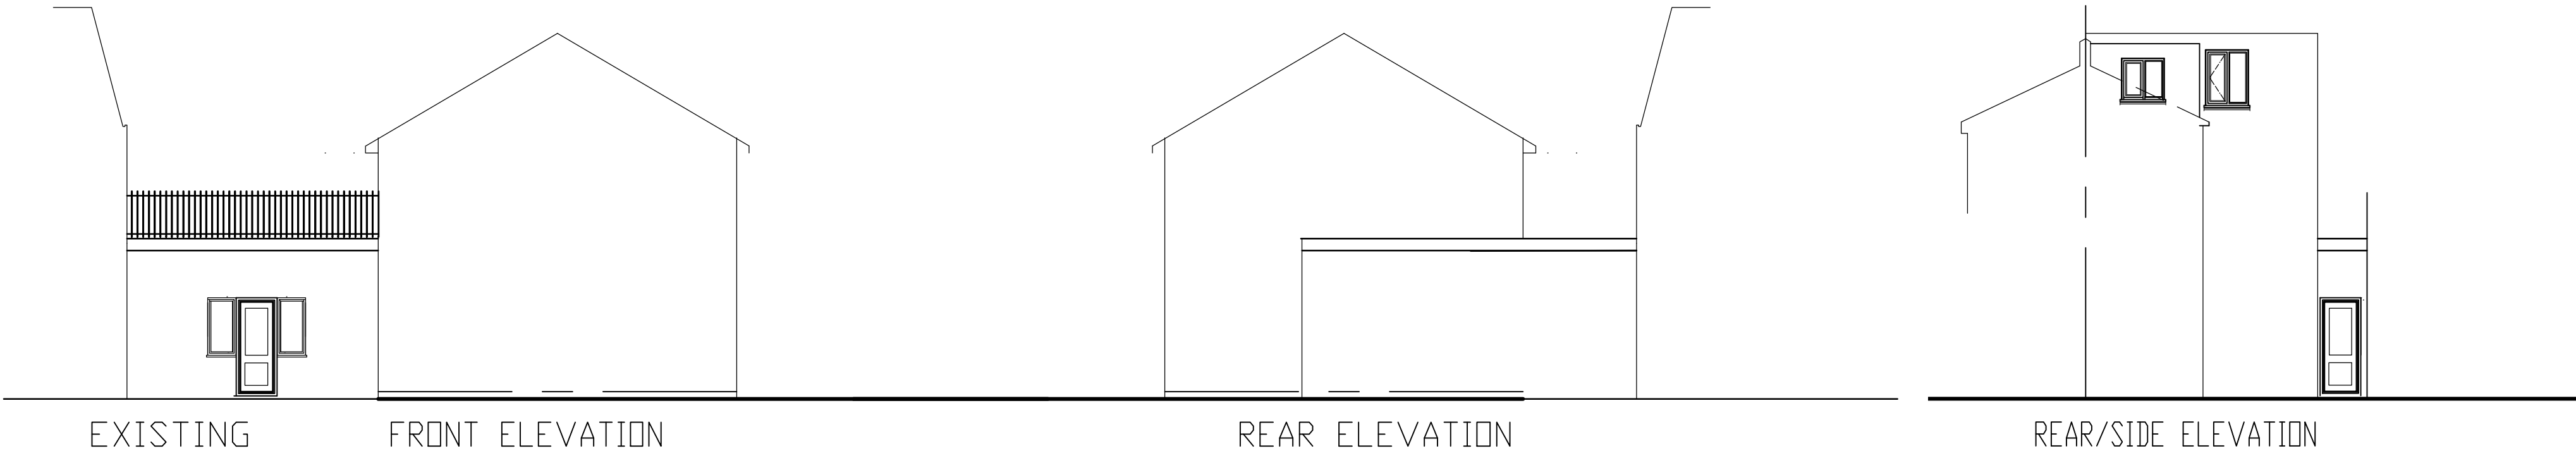

C Bulk and terracing effect reduced 13/11/23
B Bulk reduced and terracing effect 15/12/21

Bowers CAD and Building Design 9 Burns Close Maldon EssexCM9 6DN Tel: 01621 690126 Fax: 01245 466596 Email bowerscad@hotmail.co.uk									
Project									
CHANGE OF USE 4 HASTINGS TERRACE CONWAY ROAD LONDON N15									
Subject									
ELEVATIONS									
Scale		Drawn			Date				
1:100 @A2		MARTIN			JULY.14				
Drawing Number									
BC/620/5									
Rev.	A	B	C						