



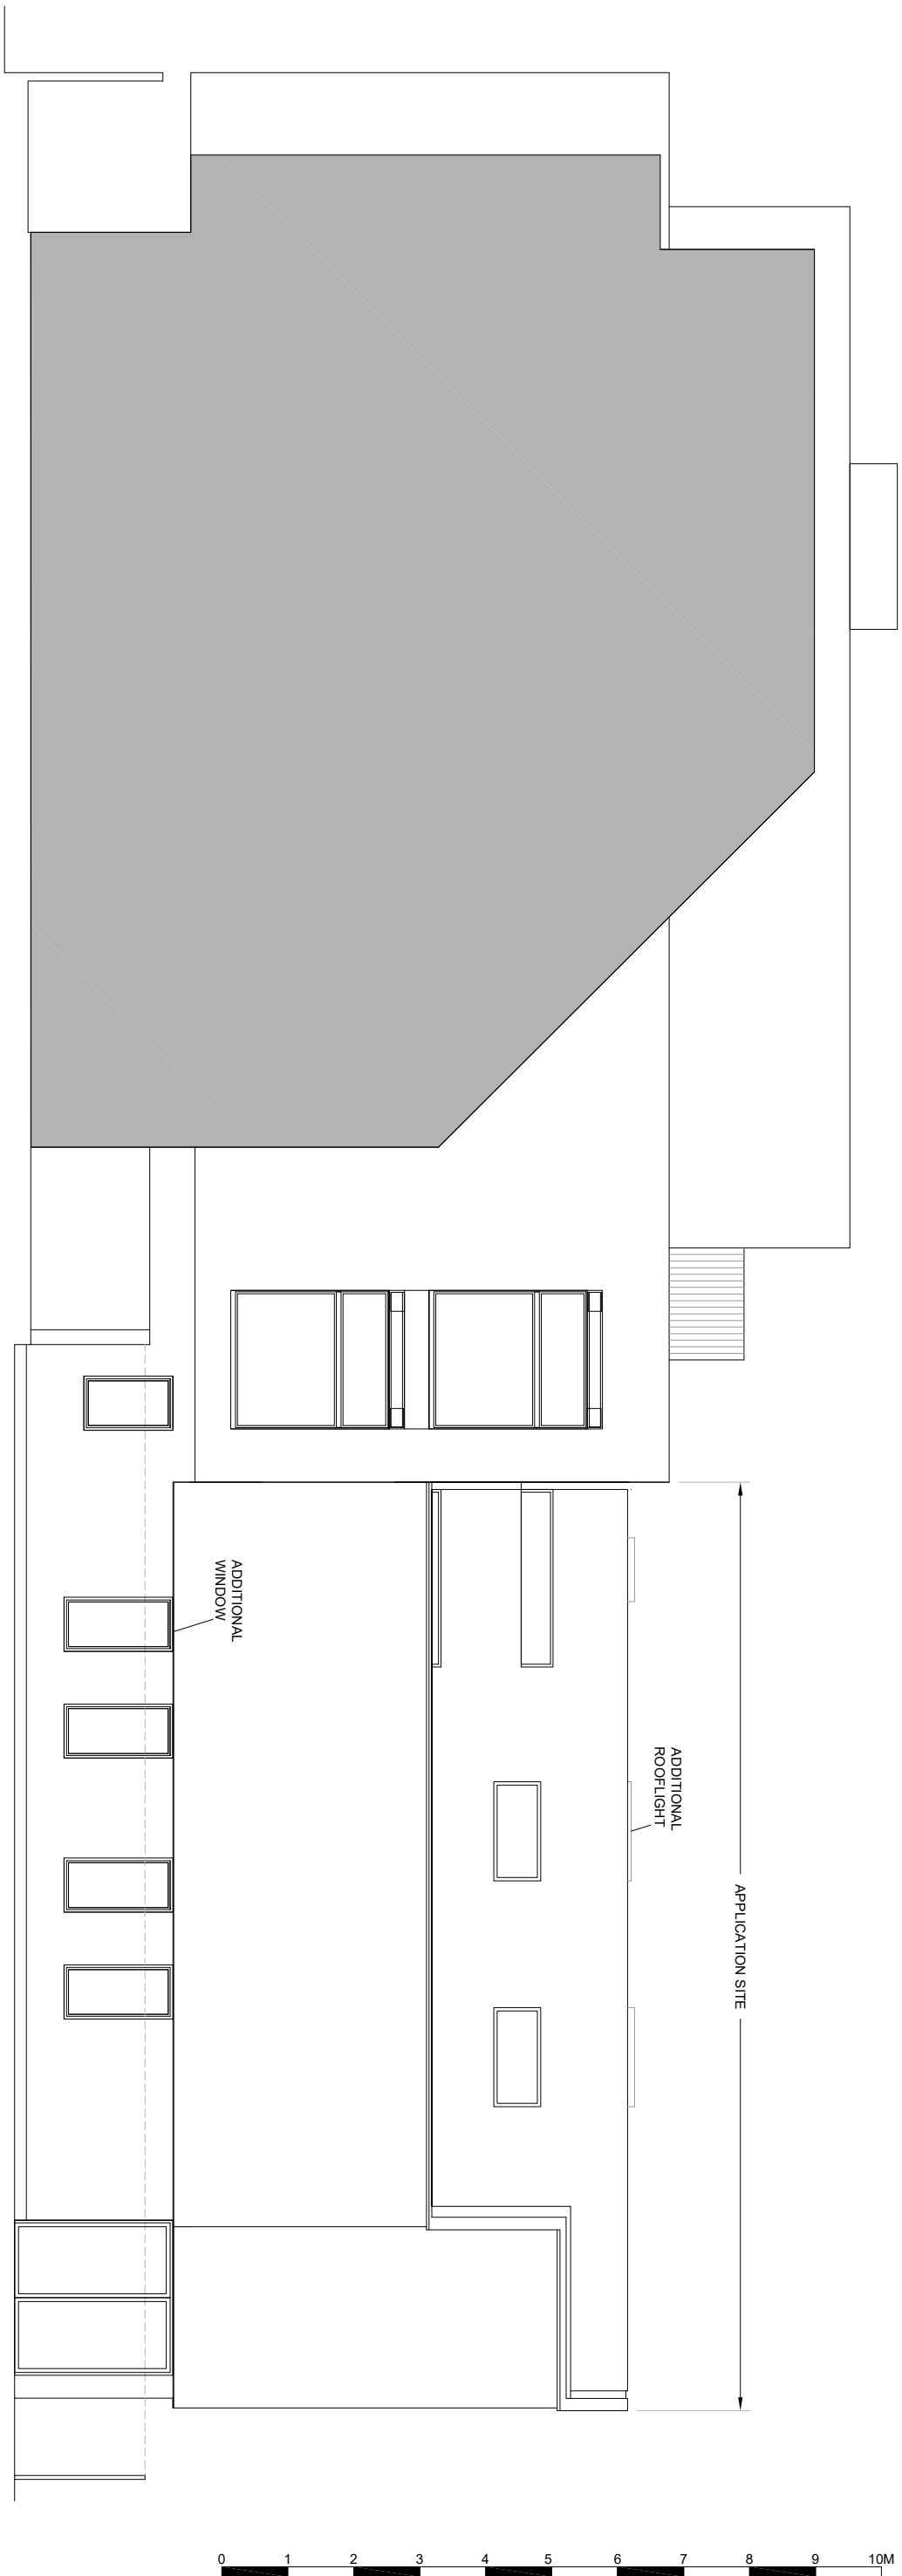

ELEVATION / SECTION 3 (SOUTH)
PROPOSED

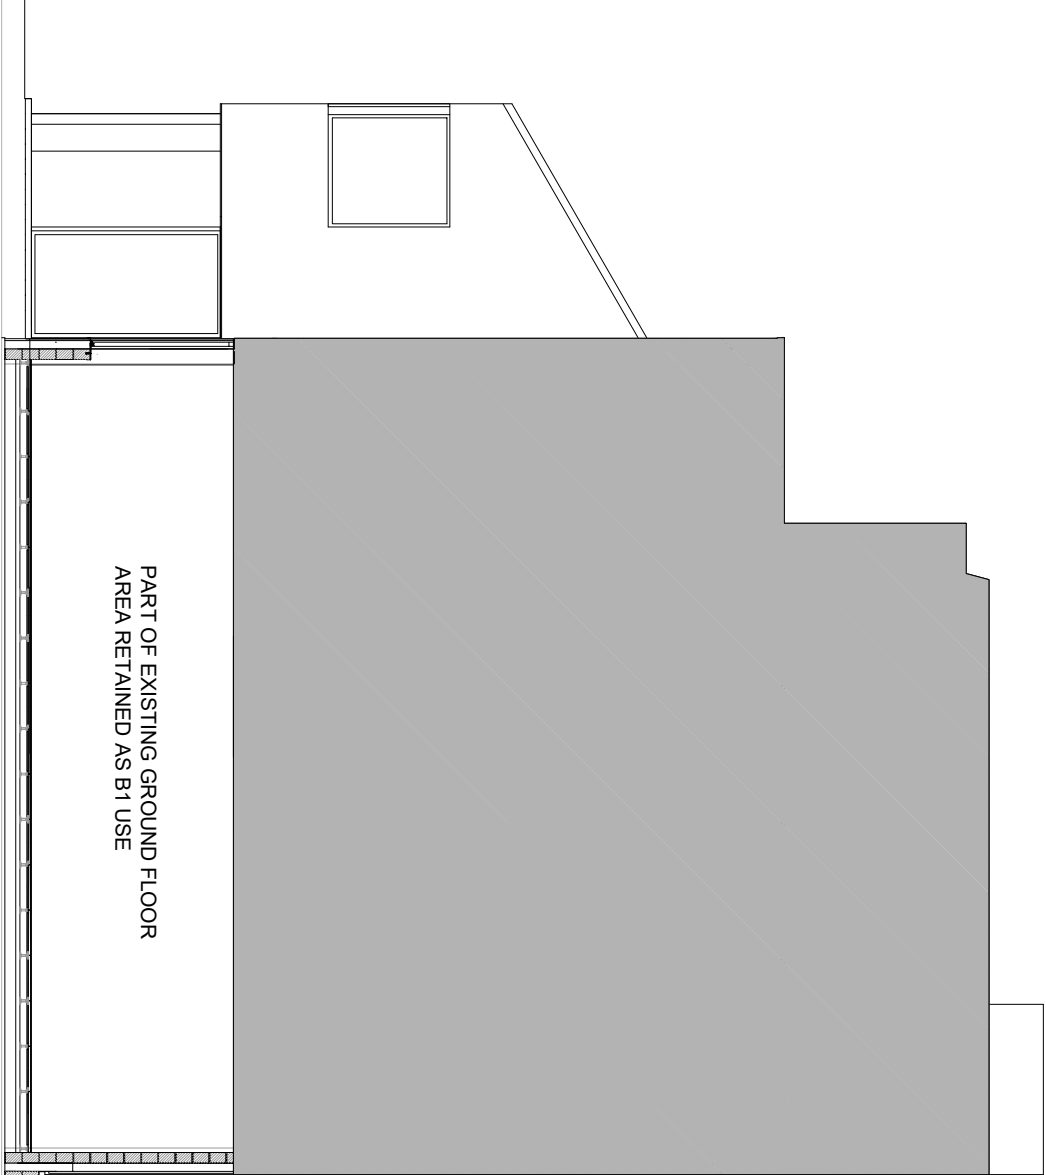

ELEVATION /
SECTION 4
(EAST) PROPOSED

