




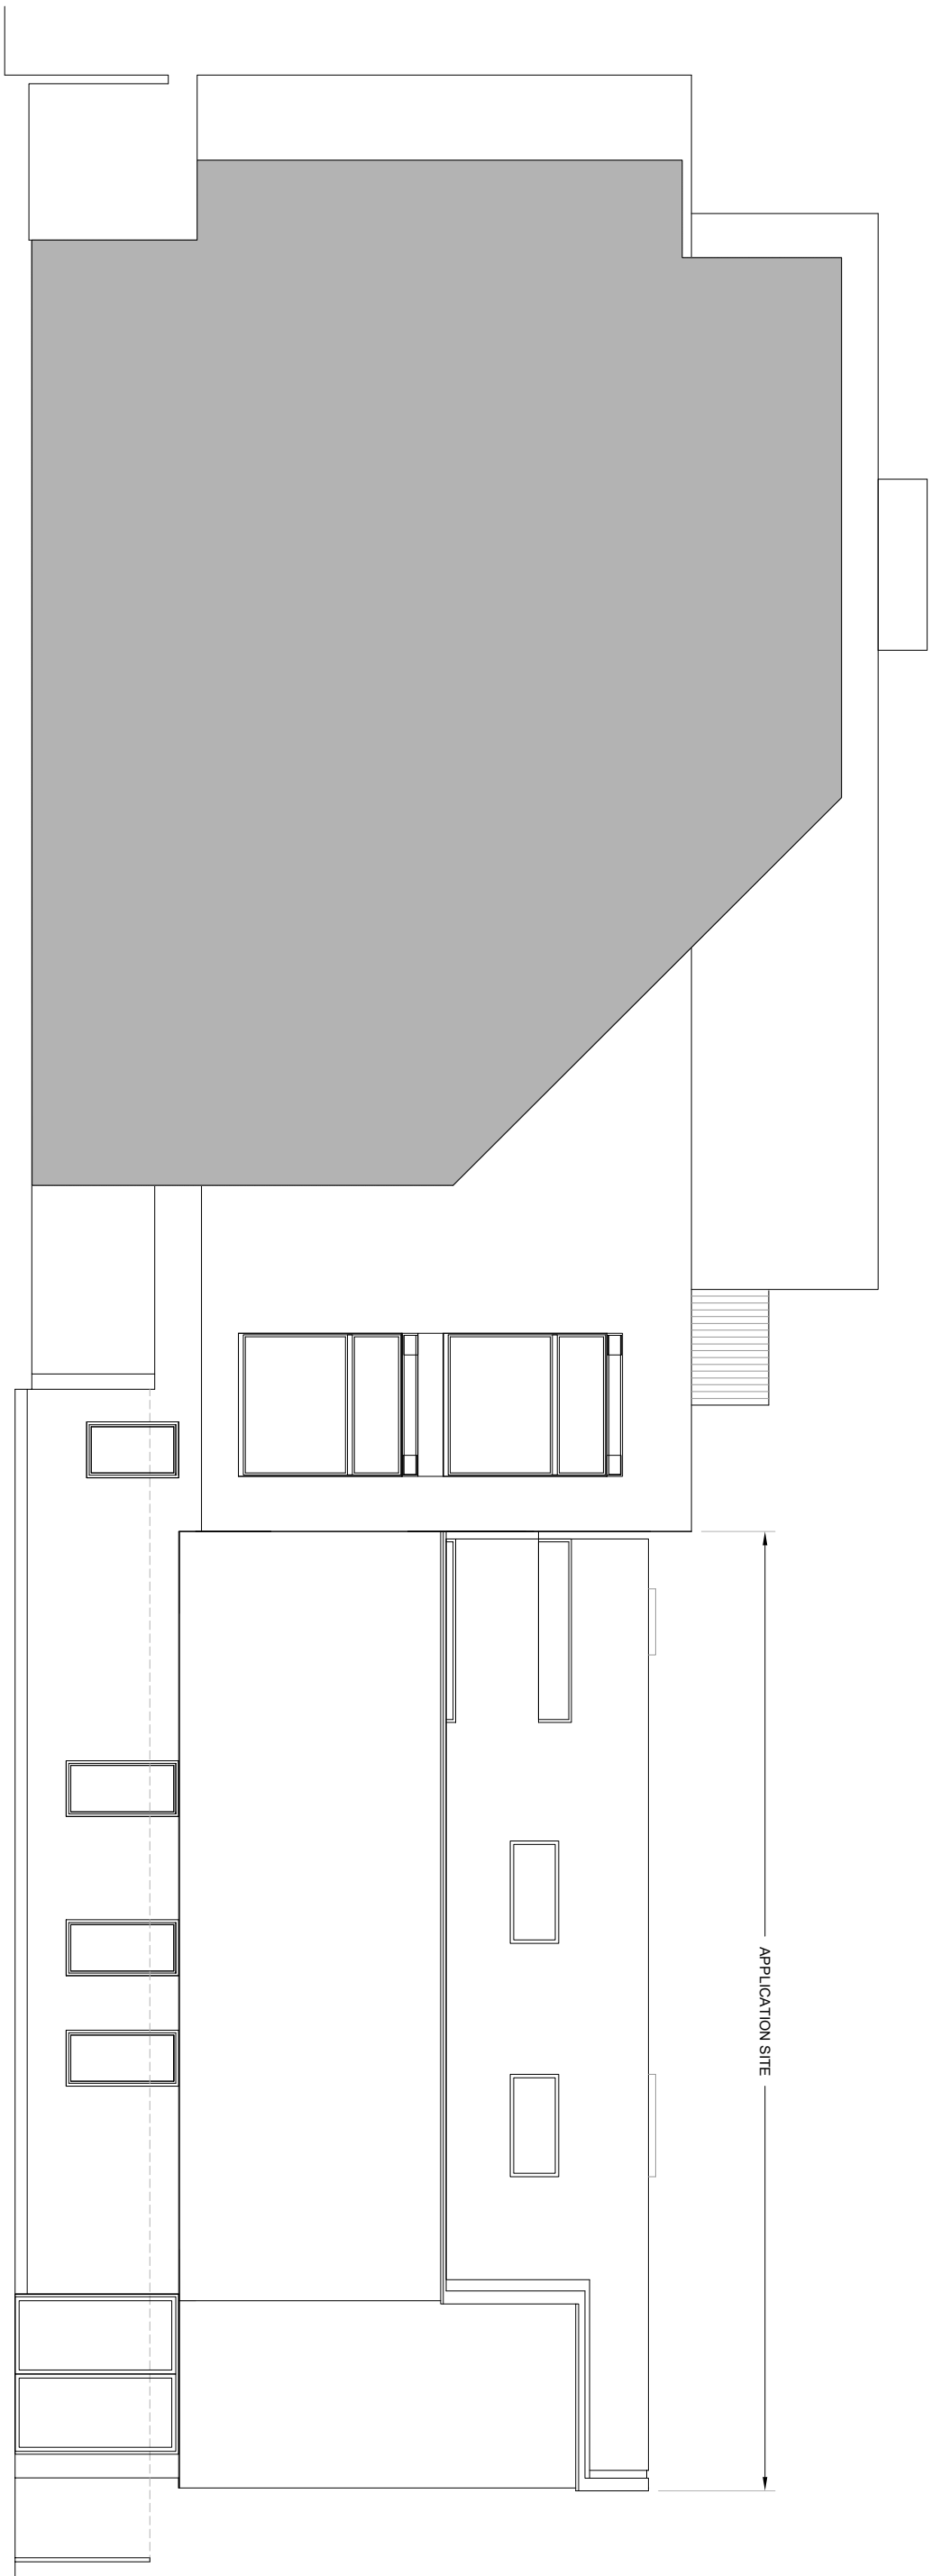

ELEVATION / SECTION 3 (SOUTH)
EXISTING

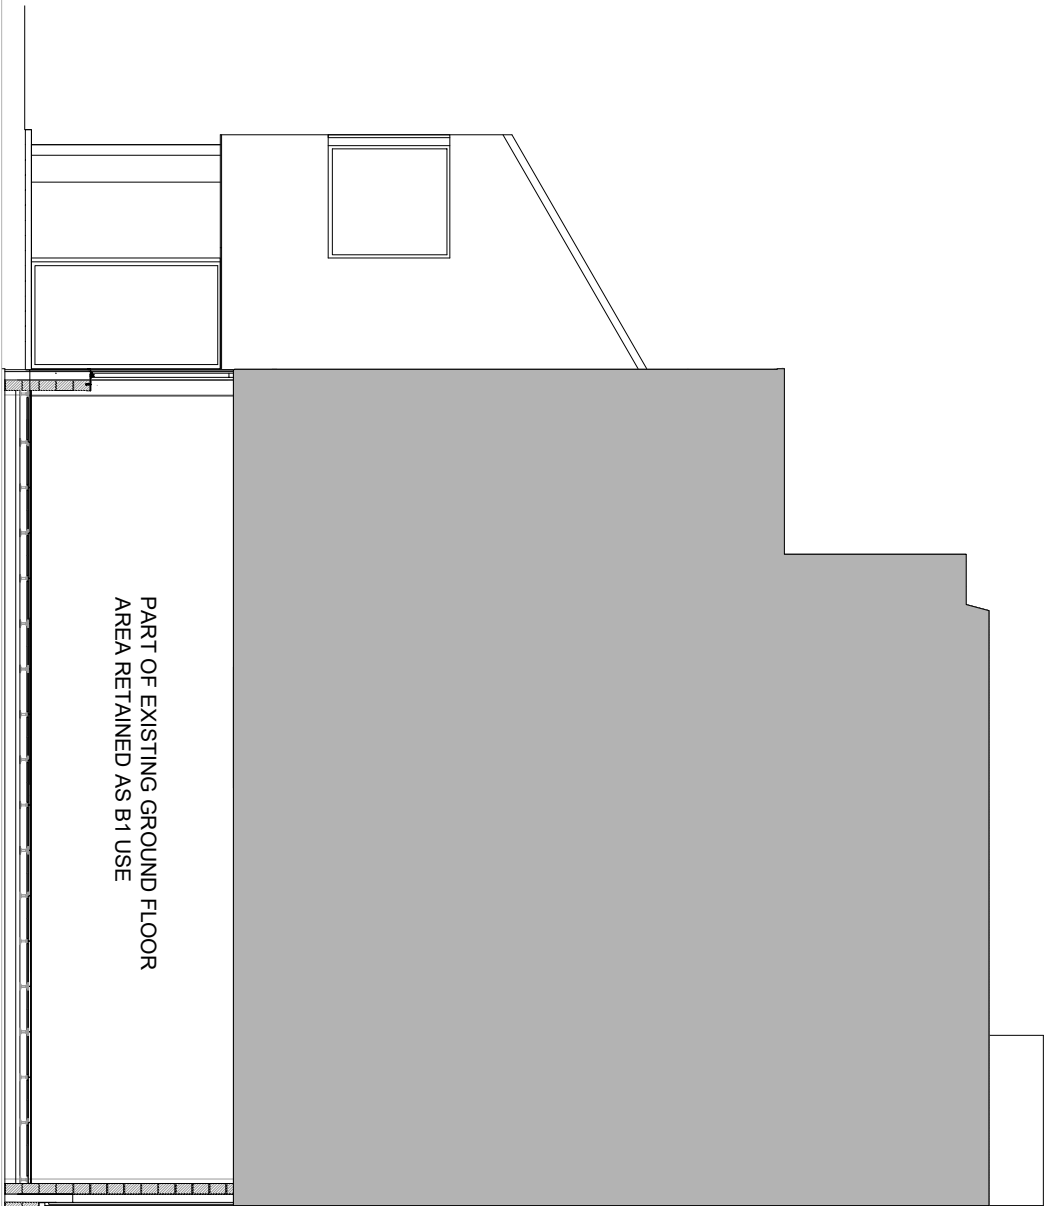

ELEVATION /
SECTION 4
(EAST) EXISTING

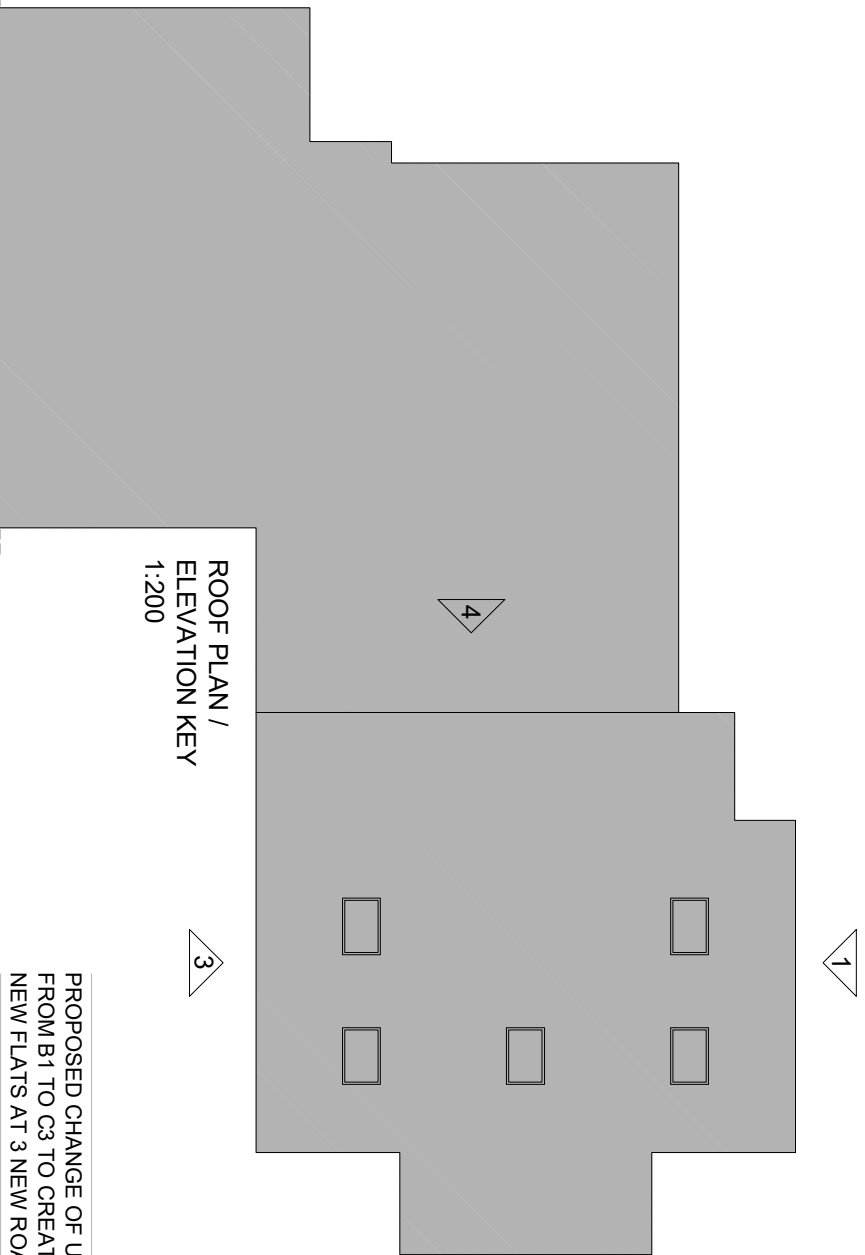

ROOF PLAN /
ELEVATION KEY
1:200