




Elevation Side / East EXISTING

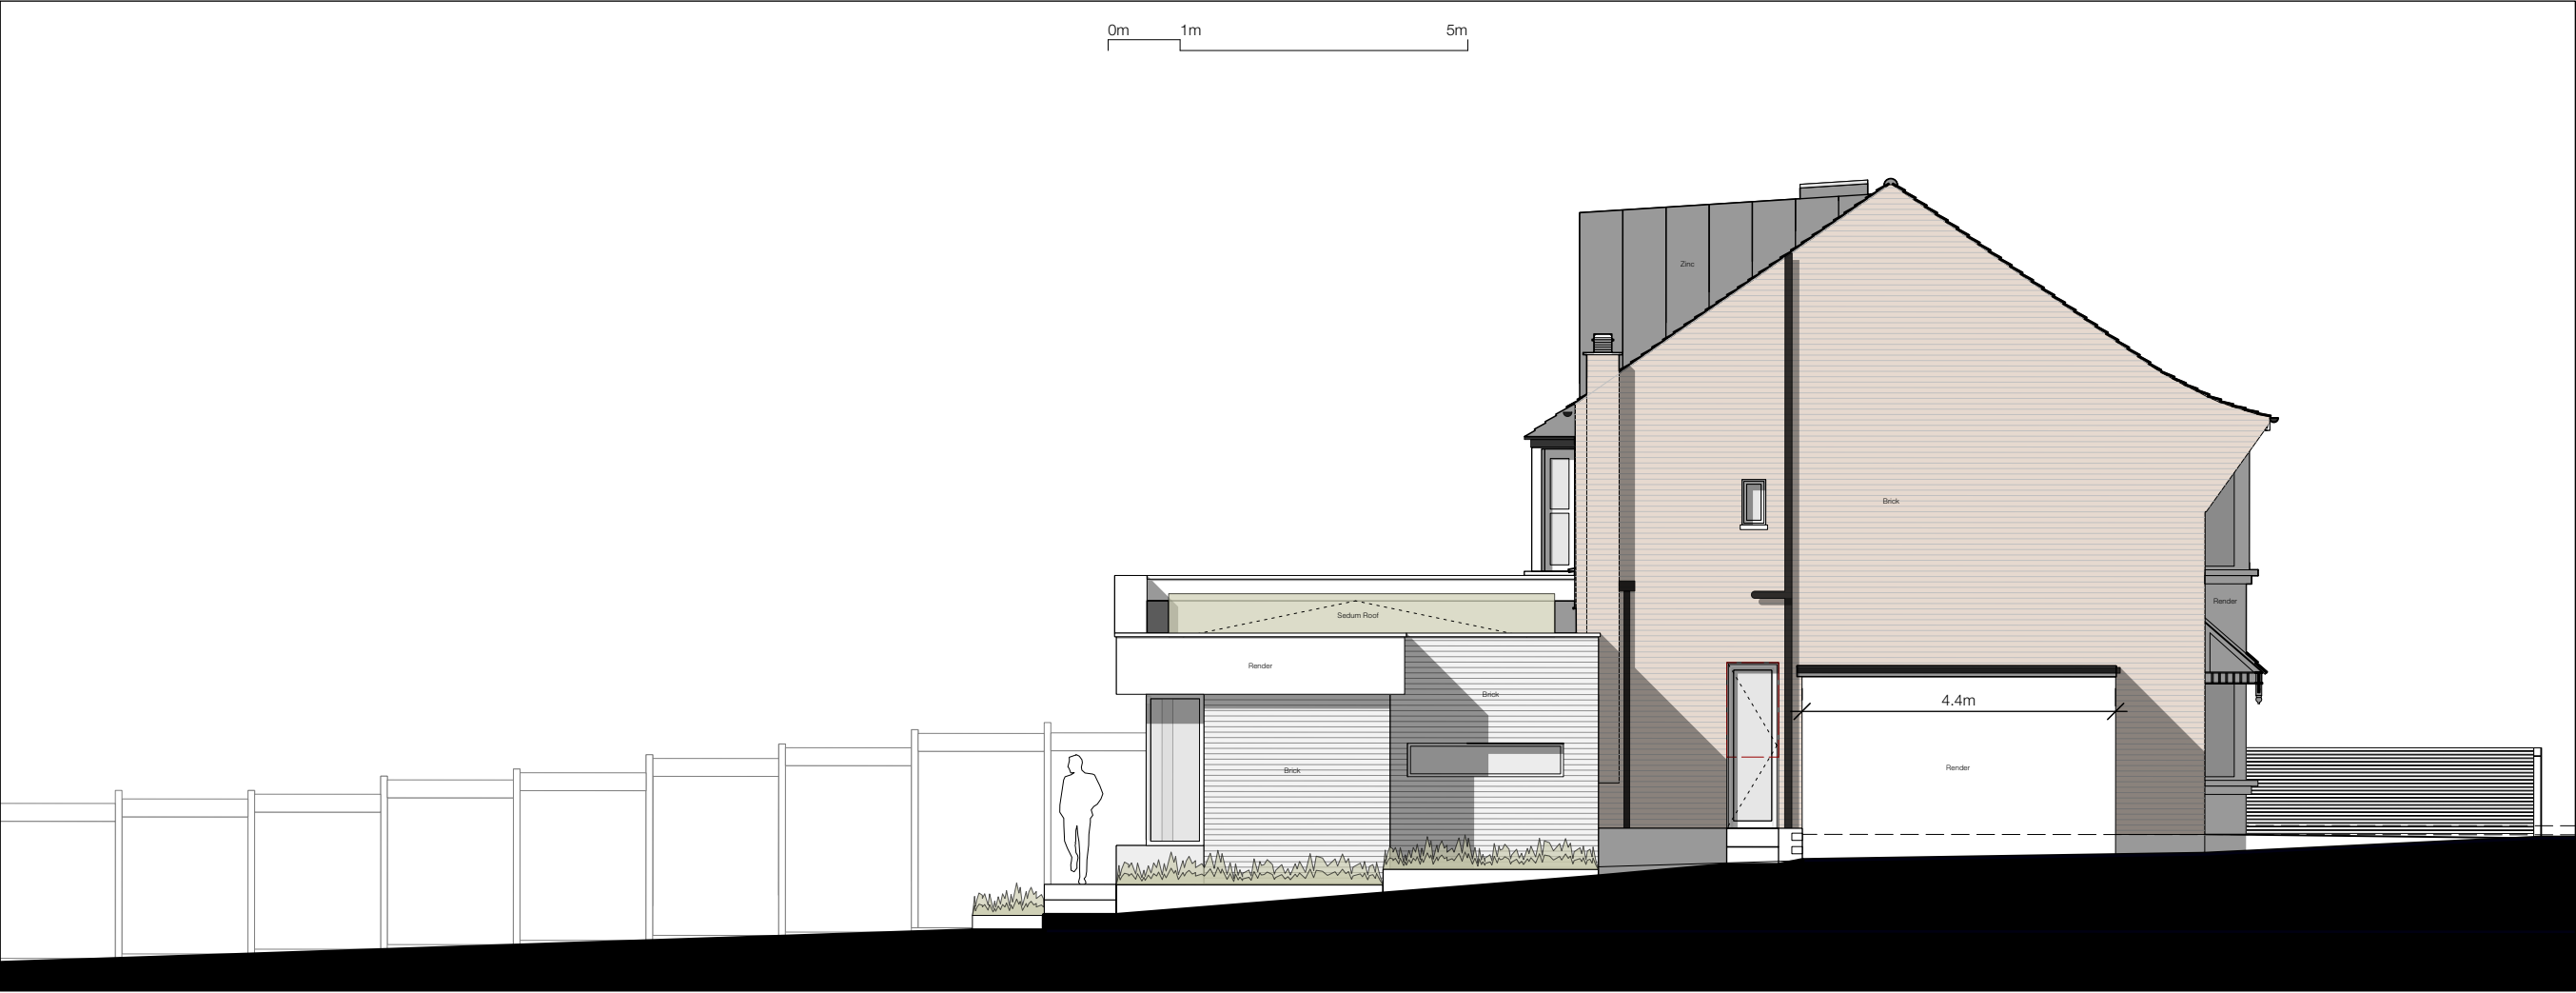

Elevation Side / East PROPOSED

General Notes

This drawing is for planning purposes only.

All setting out must be checked on site.

All levels must be checked on site and refer to Ordnance Datum.

All fixings and weathervings must be checked on site.

All dimensions must be checked on site.

This drawing must be read in conjunction with all other relevant drawings.

This drawing must not be used for land transfer purposes.

Calculated areas in accordance with Greenaway Architecture Ltd. Definition of Areas for Schedule of Areas.

Greenaway Architecture Ltd. has prepared this document in accordance with the instructions of the Client under the agreed Terms of Appointment. This document is for the sole and specific use of the Client and Greenaway Architecture Ltd. shall not be responsible for any use of its contents for any purpose other than that for which it was prepared and provided. Should the Client require to pass electronic copies of the document to other parties, this should be for co-ordination purposes only, the whole of the file should be so copied, but no professional liability or warranty shall be extended to other parties by Greenaway Architecture Ltd. in this connection without the explicit written agreement thereto by Greenaway Architecture Ltd.

Electronic File Ref:

GA154 Lauradale Road - F8

Revision	Status	Date
V1	Preliminary Issue	19.07.2023
V2	Update	28.08.2023
V3	PLANNING DRAFT	20.09.2023
V4	PLANNING DRAFT	07.11.2023
V5	PLANNING DRAFT	15.11.2023
V6	PLANNING	19.11.2023
V7	DRAWING FORMAT REV.	05.01.2024

Drawing Status - For Planning Purposes Only

- Application Boundary / Extent of Site
- Structure Demolish (subject to Engineer input)
- Structure Existing
- Structure Proposed

Project Title

Rear + Roof Extension

18 Lauradale Road

London N2 9LU

Drawing Title

Elevations Side

EXISTING + PROPOSED

Scale @ A3 Size

1:100

Drawing N°

GA154_E_2

Purpose of Issue

☐

Information

☐

Comment

☒

Approval☐

Greenaway

Architecture

Limited

instagram: greenaway_architecture

www.greenawayarchitecture.co.uk