




High Road Elevation Image

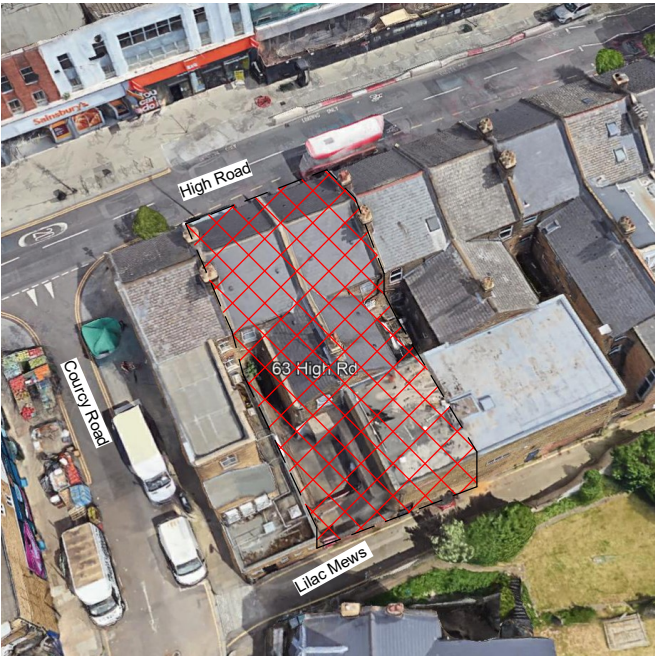

High Level South East Image




High Level North West Image



Lilac Mews Elevation Image

A	12-09-23	Planning Submission		
Rev	Date	Comments	By	Chk

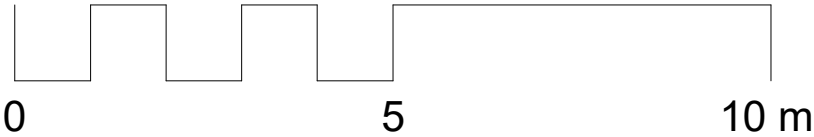

High & Low Level Site Images

Scale As indicated
Issued Aug 2023

Arta Architectural
A CIAT Charterred Practice
51 Colney Hatch Lane
Muswell Hill
London
N10 1LJ
t: 0845 299 3402

Client Fairfield Property Investments Ltd
Project 63-65 High Road
Wood Green
N22 6BH
Drawing No. HR P2 21 Rev