




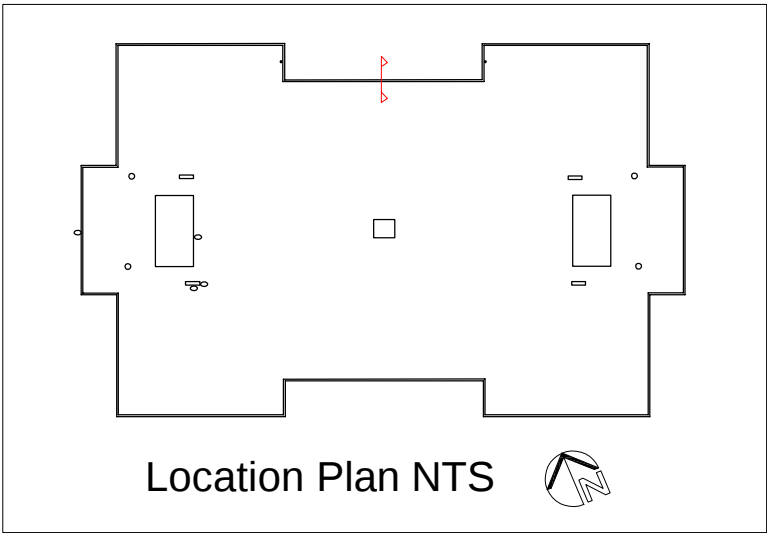

Key for As Existing Section		Key for As Proposed Section	
	Void not accessed		Class 3 Ply
	Existing PVC fascia and soffit		New fascia & Soffit RAL 7016
	Asphalt		Bauder K5K capping sheet (Charcoal)
	Felt		BauderTec KSA Duo underlay
	Joist		BauderTec KSD FBS Air and Vapour control layer
	Structural deck		BauderFLEX TA 600 Nailed layer
	board material tbc		Joist
	Ceiling board		Structural deck
	Existing firings		board material tbc
	Existing trim made up in 2 parts		Ceiling board

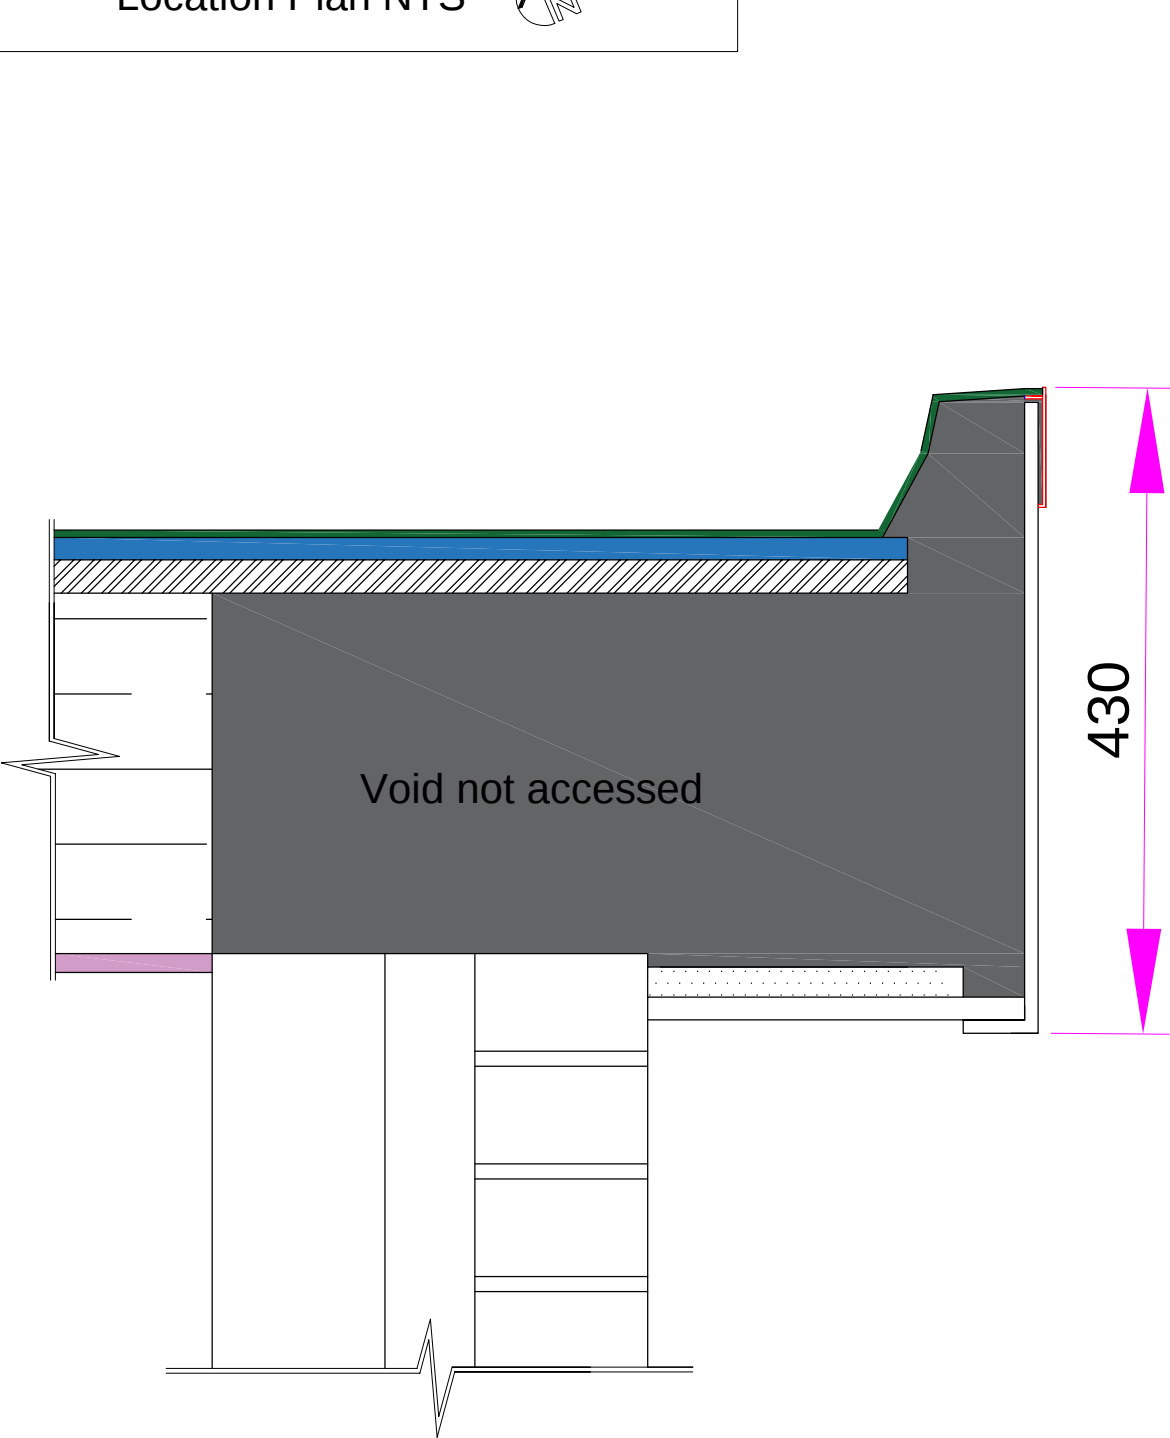

As Existing Rear Eaves Detail

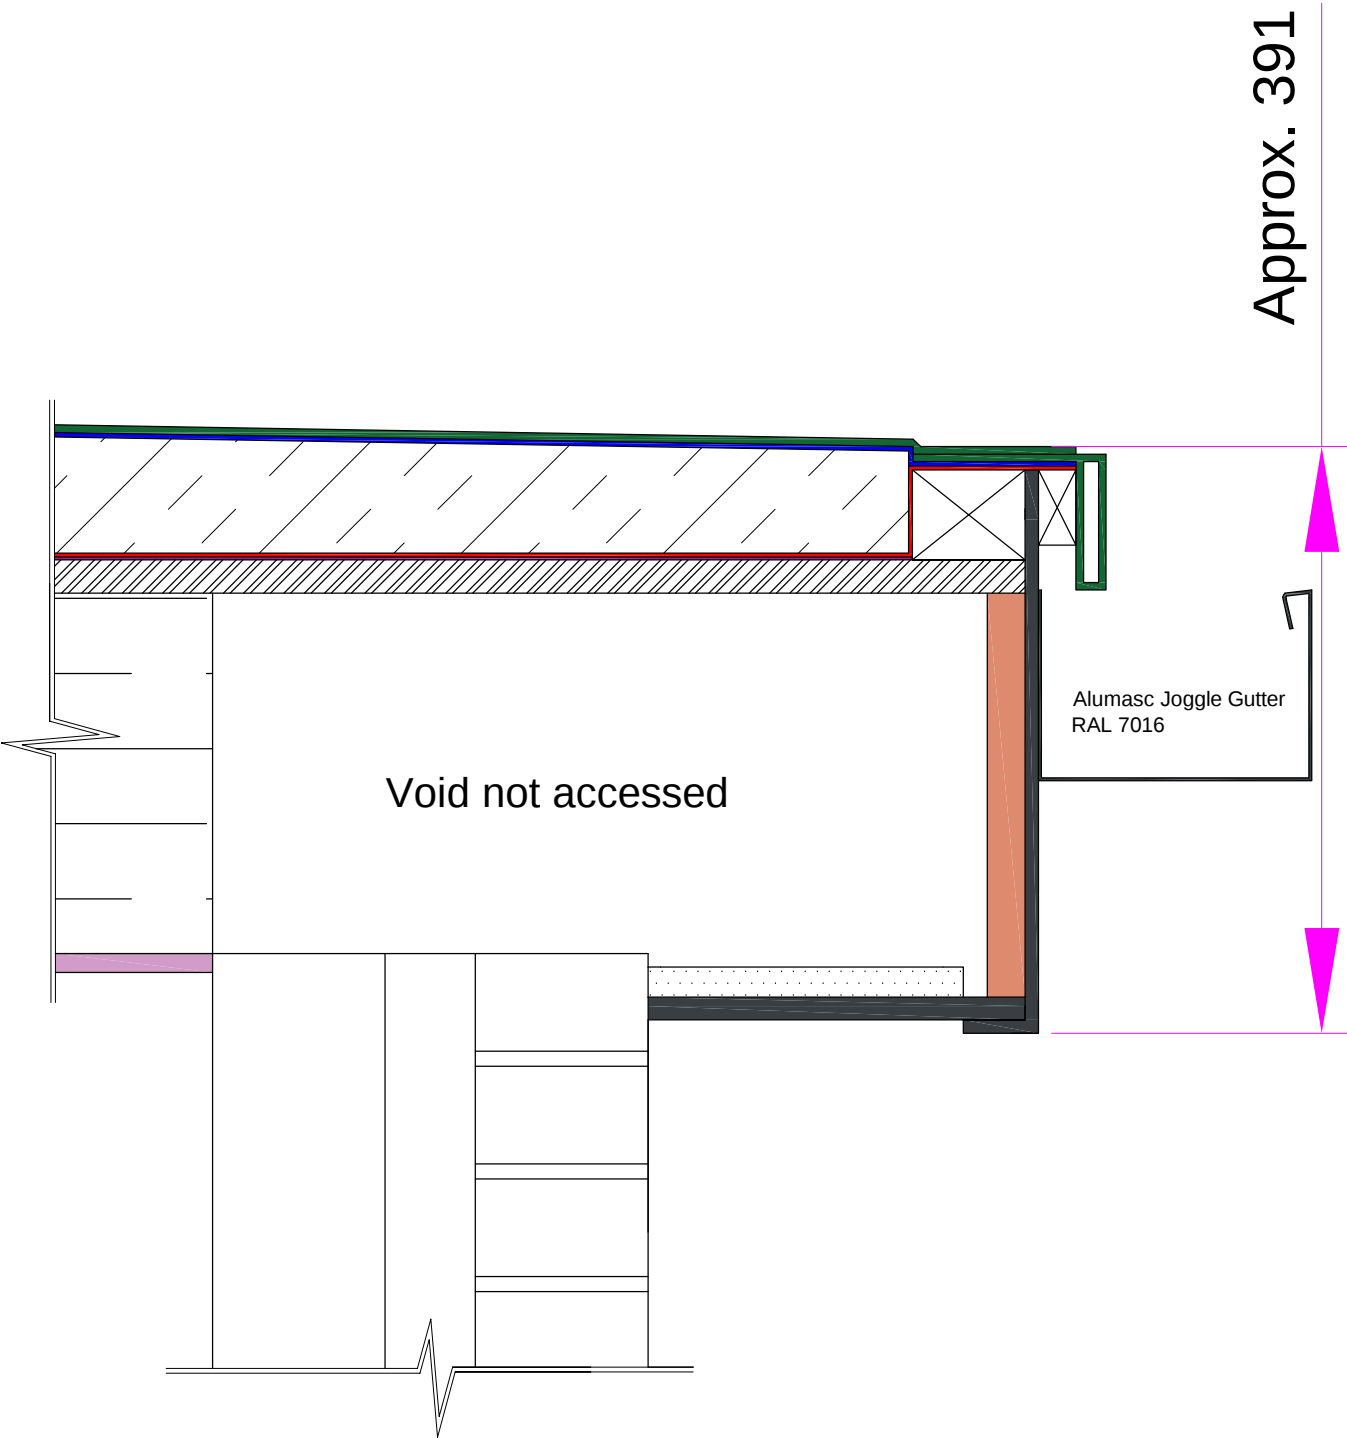

As Proposed Rear Eaves Detail

 Chartered Building Surveyors Construction & Property Consultants Tel: 020 8905 7505 7 Bell Yard London, WC2A 2JR			
Date of Measurement		2023	
Measured By		WC	
Measurement Standard		Code of measuring practice 6th edition	
Drawn By WC		Checked By	JC
Title:	Drip Edge Arrangement		
Location:	Greville Lodge, N6 5DP		
Date:	2024-01		
Scale:	1:5@ A3		
Rev	Date	Notes:	
A	31/01/2024	Dimensions added, as requested by Planning Officer	
Dwg. No.: 23-003B-09 REV A			

