


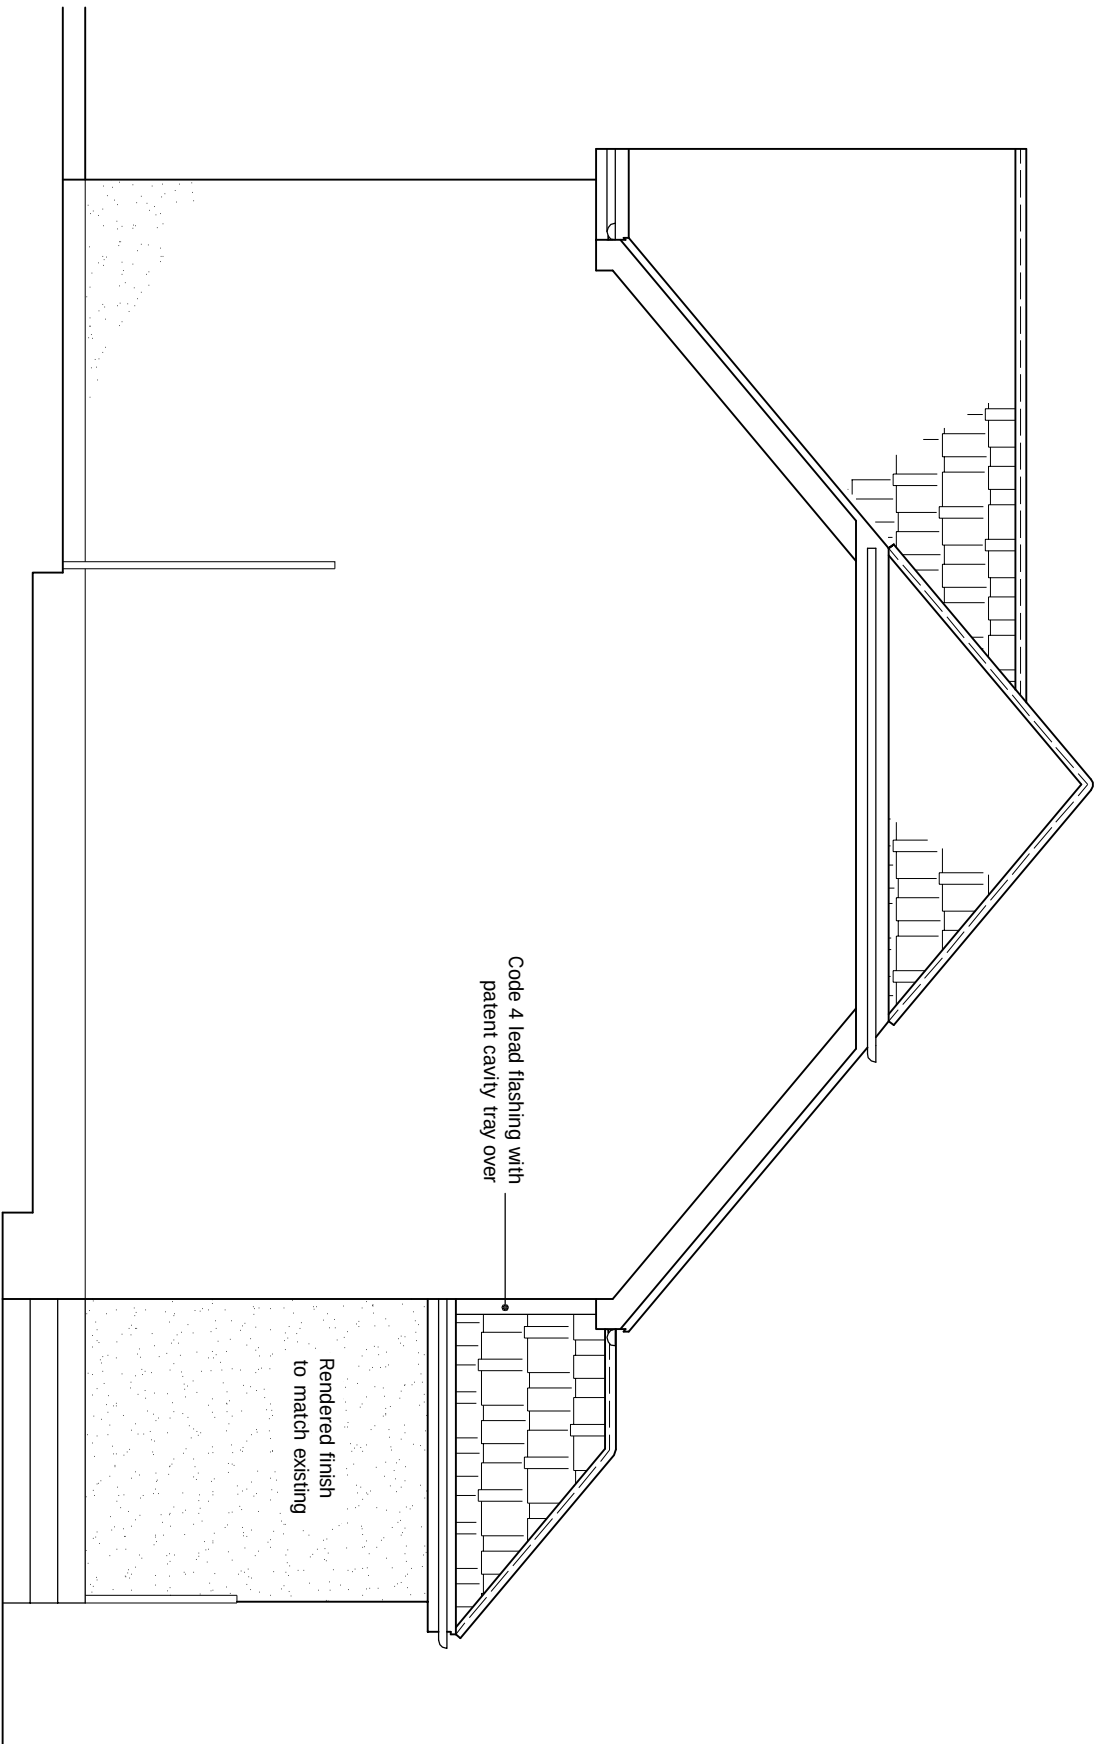

**PROPOSED Adj. SIDE ELEVATION**

scale 1:50



© This drawing and the works shown are the copyright of PORTICO DESIGN LTD and may not be reproduced except by written permission

**ALL STRUCTURAL ELEMENTS (such as beams, lintels, joists, rafters, columns, walls, foundations and etc.) SHOWN ON DRAWINGS ARE ONLY INDICATIVE, THEY ARE SUBJECTED TO FURTHER STRUCTURAL ENGINEER'S CONSIDERATION.**

[illegible]