




General Notes:

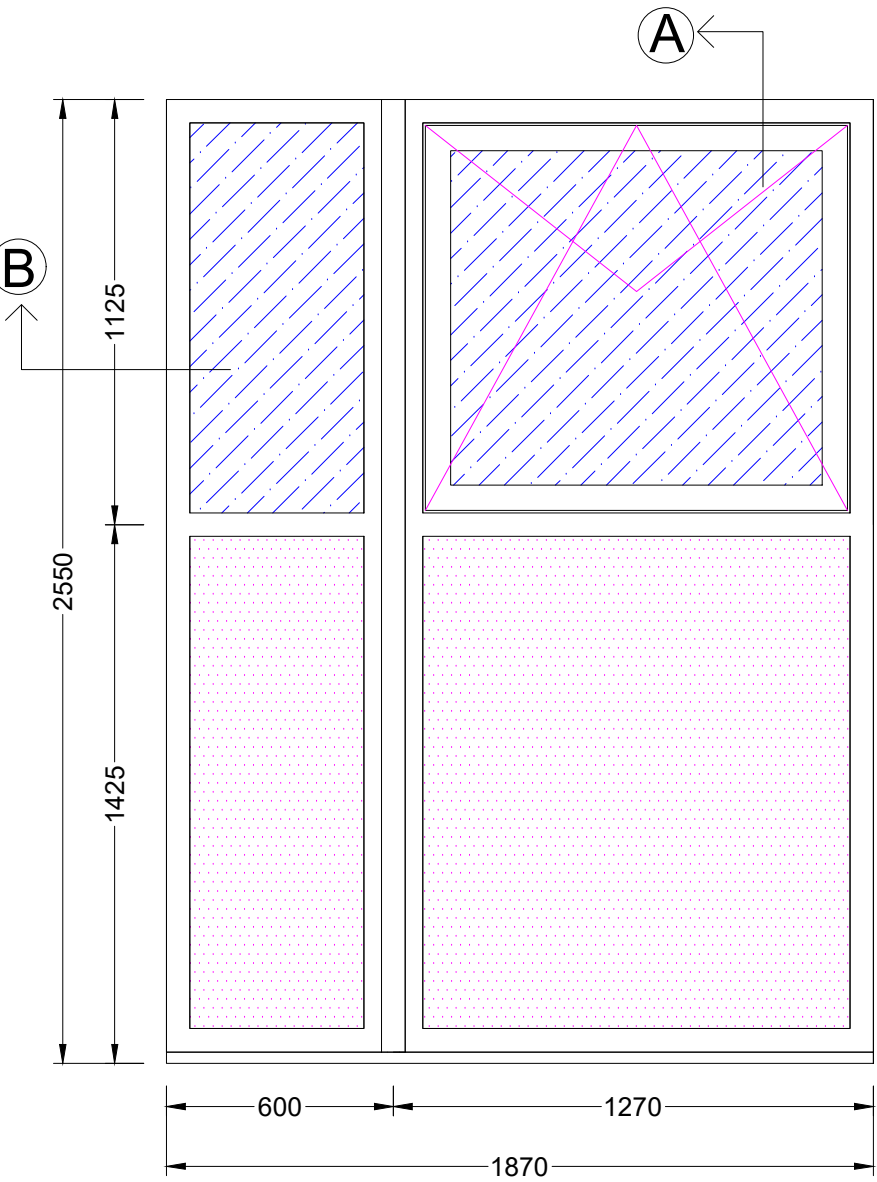

Window Elevation  
Scale 1:20

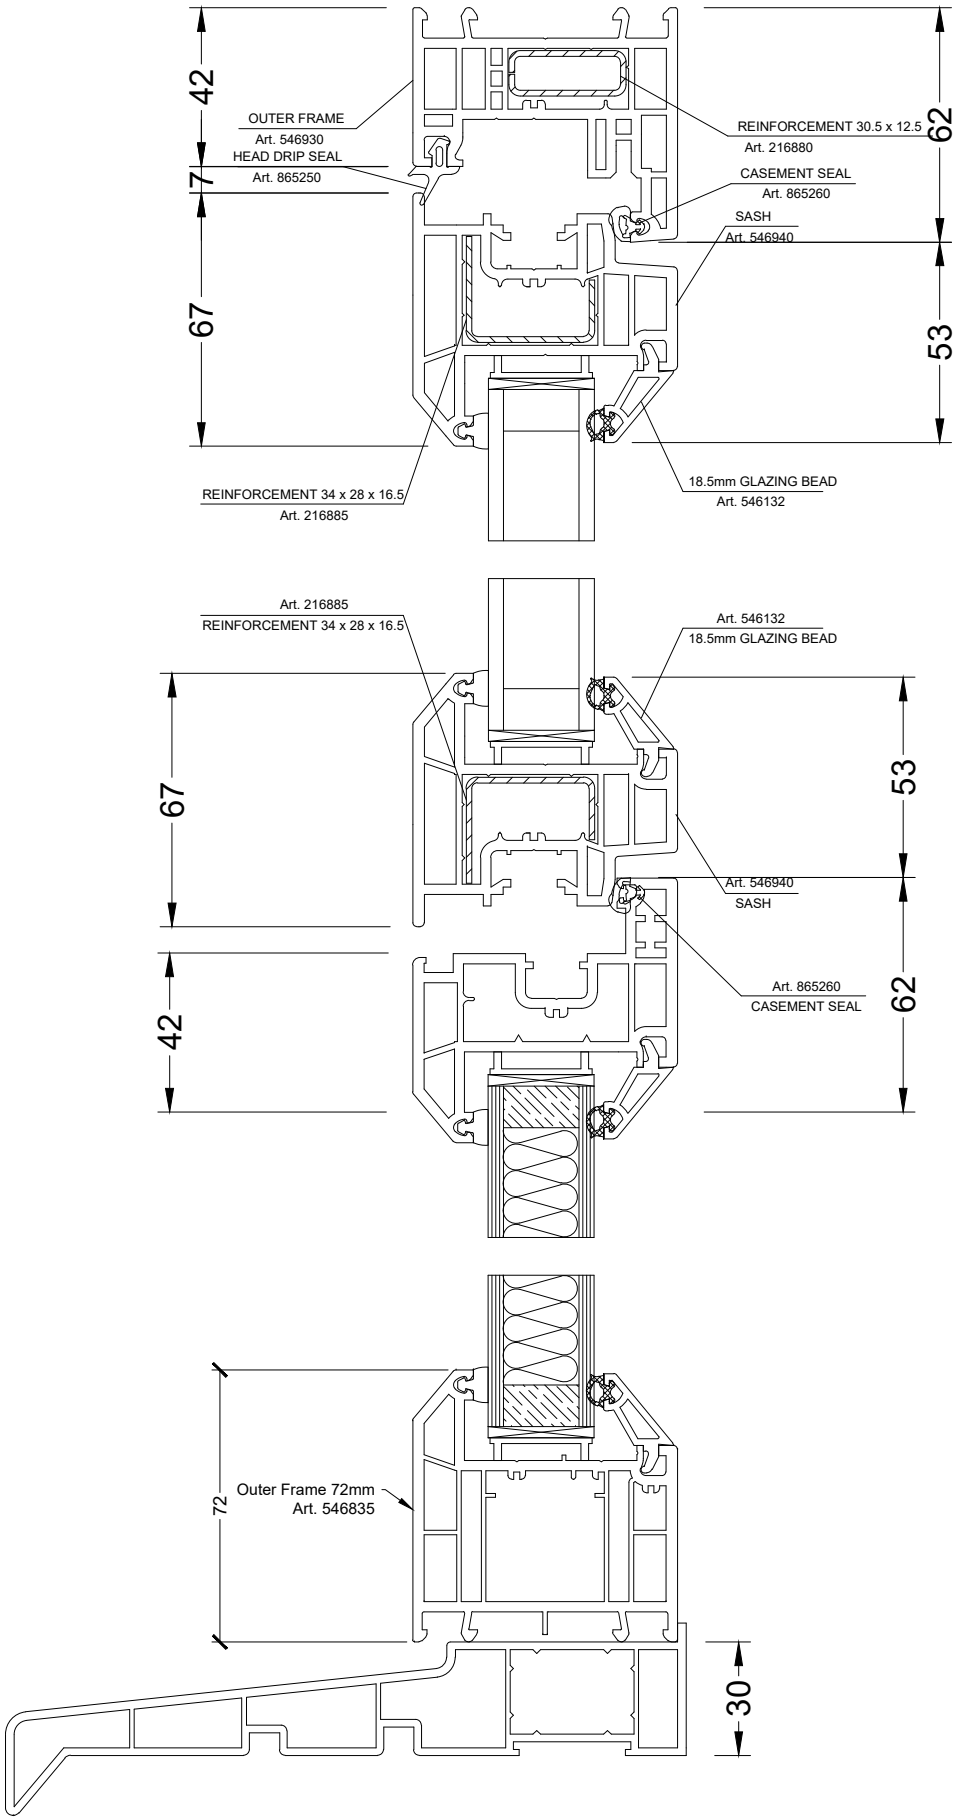

Section: A-A  
Scale 1:2

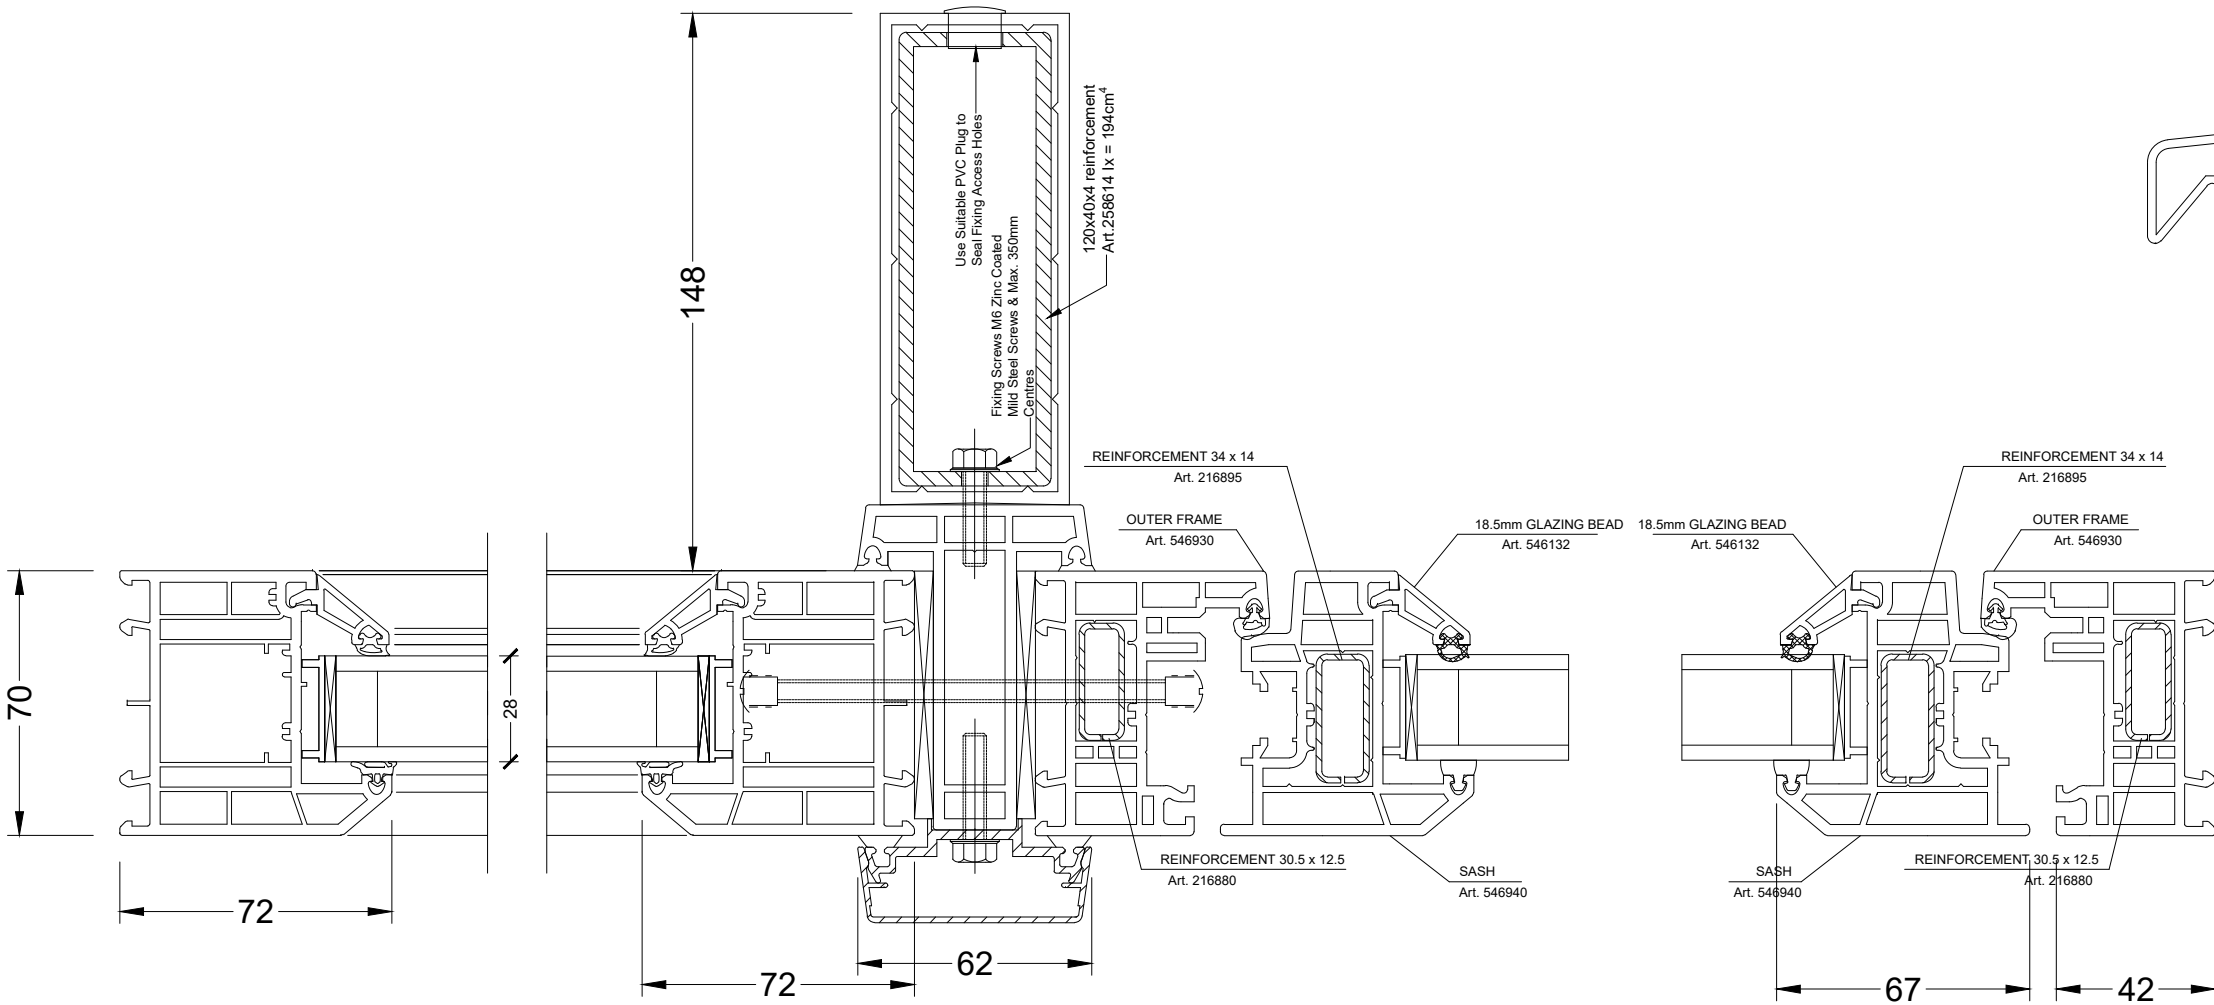

Section: B-B  
Scale 1:2

| SPECIFICATION       |                                         |
|---------------------|-----------------------------------------|
| System              | Rehau 70mm PVCu Fully Reversible window |
| Colour              | White Internal/External                 |
| Cill                | 180mm cill                              |
| Beading             | Internal                                |
| Hinges              | Standard Reversible hinges              |
| Locking             | Espag Locking                           |
| Handle              | White Key Locking                       |
| Restrictor          | Concealed/built into the hinge          |
| Trickle Ventilators | 4000mm through Head of Sash             |
| Secure By Design    | N/A                                     |
| Reinforcing         | Standard Rules Apply                    |

| GLAZING                                                                               |   |
|---------------------------------------------------------------------------------------|---|
|  | Internally: 4mm Low 'E' Softcoat (Toughened As required) Spacer: 20mm Argon gas filled cavity with Swiss 'V' Black thermal Spacer |
|  | Externally: 4mm Clear (Toughened As required)                                                                                     |
|                                                                                       | A1 Non Combustible Panels - White Ral 9016G                                                                                       |

PROJECT Stellar House, High Rd,  
London N17 0DZ

TITLE Window Detail  
Type: 04

 Craven House  
40 Uxbridge Road  
Ealing  
London W5 2BS

|                  |                            |                           |          |
|------------------|----------------------------|---------------------------|----------|
| CHECKED BY<br>HC | DATE                       | APPROVED BY               | DATE     |
| DRN BY<br>HC     | SCALE<br>1:20@A2<br>1:2@A2 | DRAWING NUMBER<br>JRP-011 | REV<br>— |
| DATE<br>12/2023  |                            |                           |          |

