


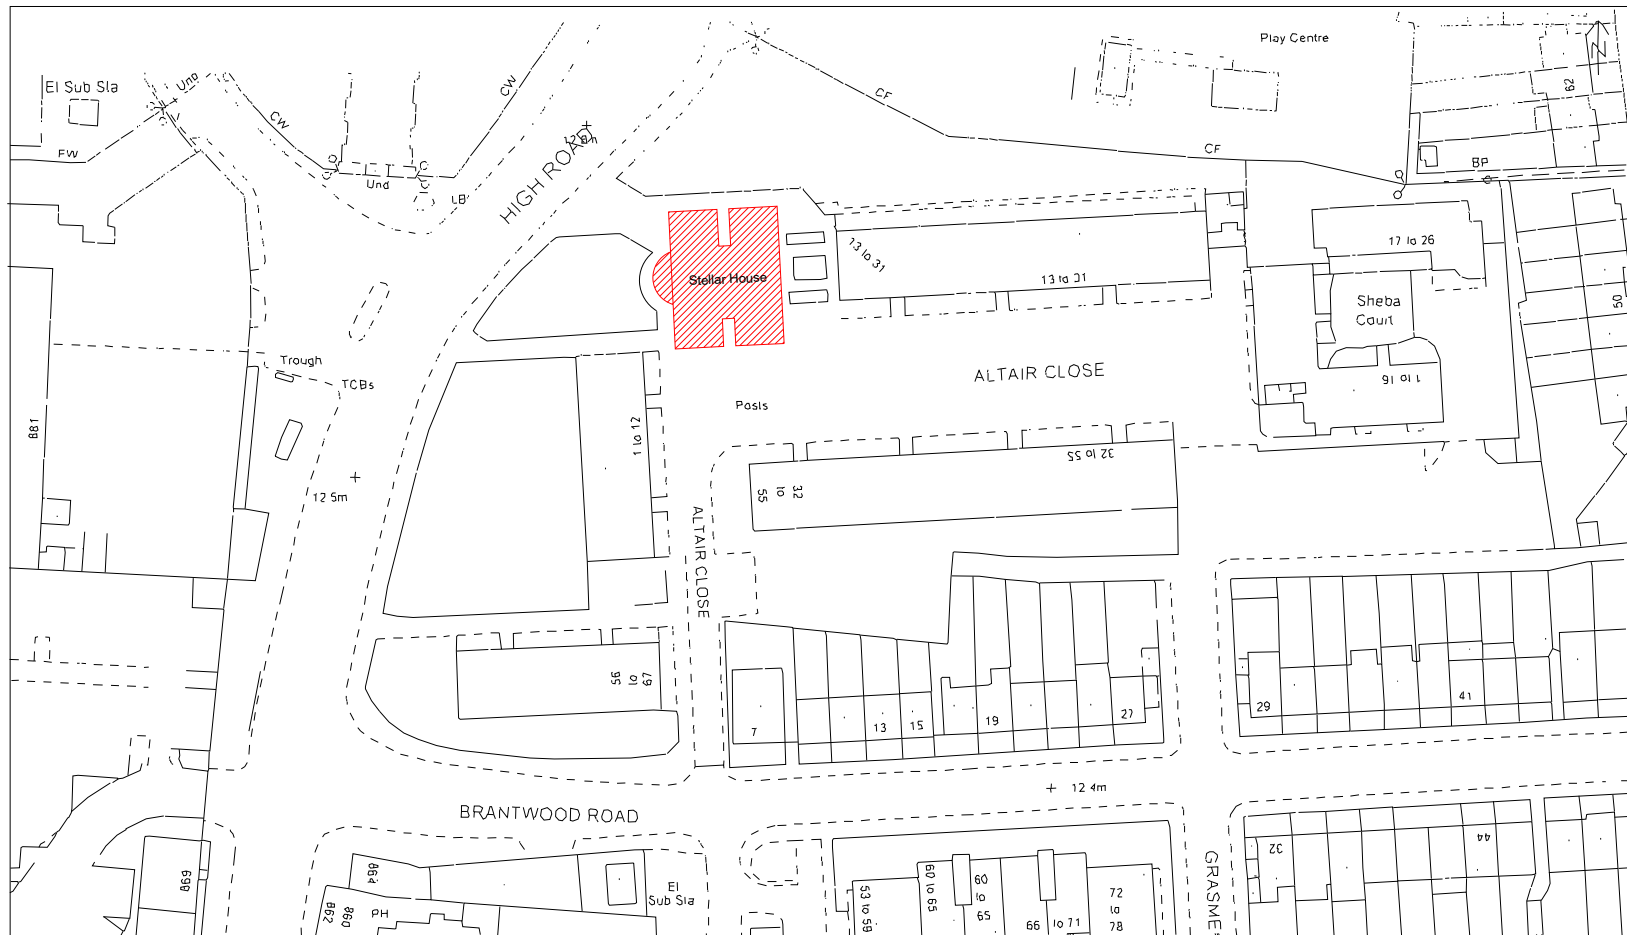

1:1250



PROJECT Stellar House, High Rd, London, N17 0DZ			
TITLE Site Layout			
		Craven House 40 Uxbridge Road Ealing London W5 2BS	
CHECKED BY	DATE	APPROVED BY	DATE
DRN BY HC	SCALE 1:1250 @A4	DRAWING NUMBER JRP-001	REV —
DATE 12/2023			