




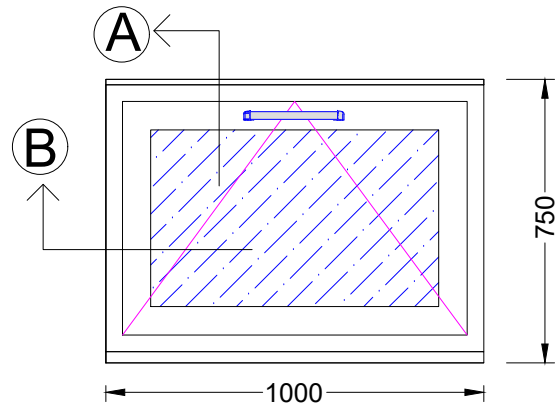


Window Elevation
Scale 1:20

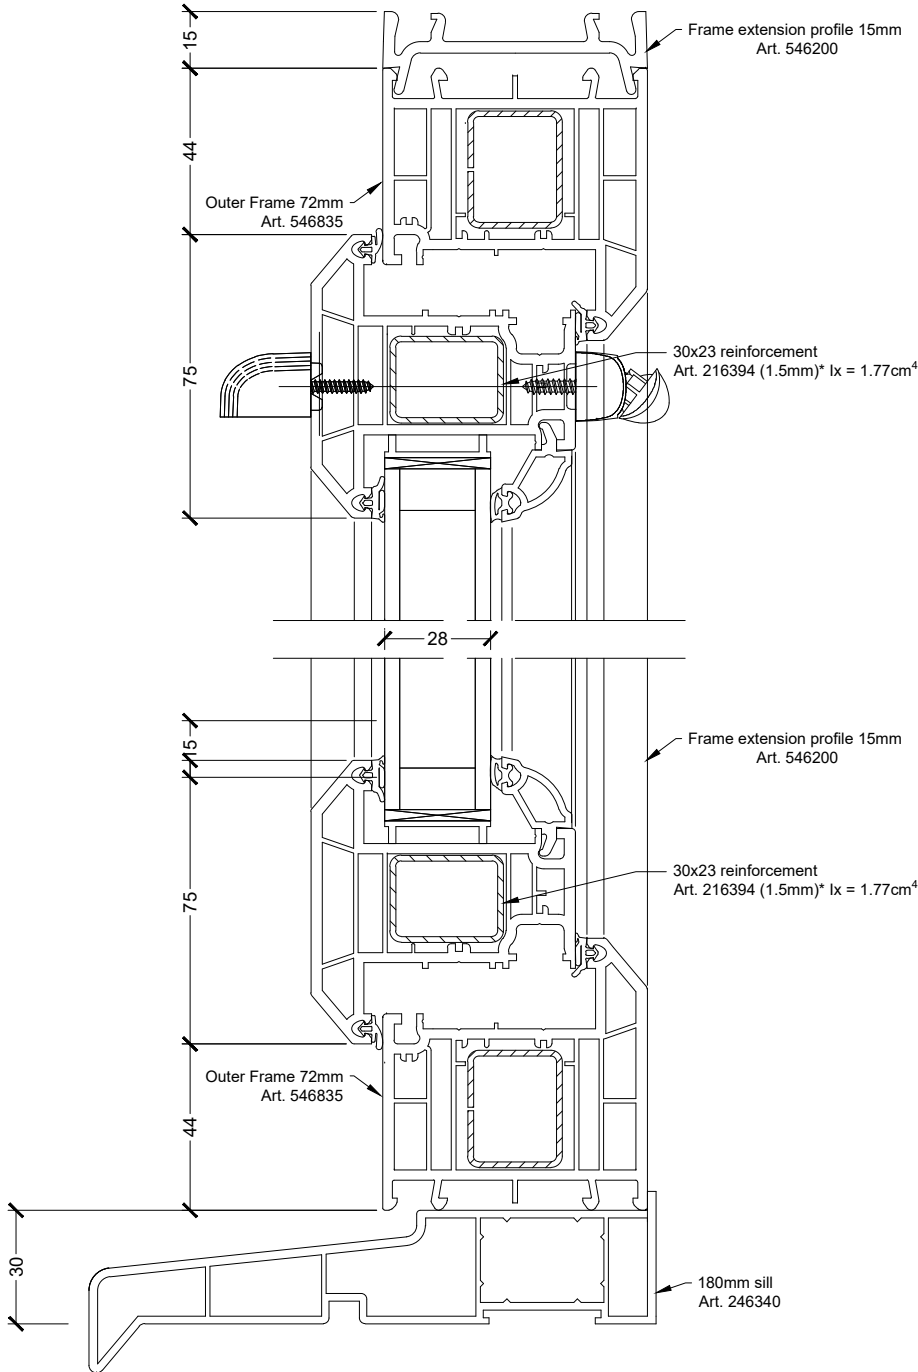

Section: A-A
Scale 1:2

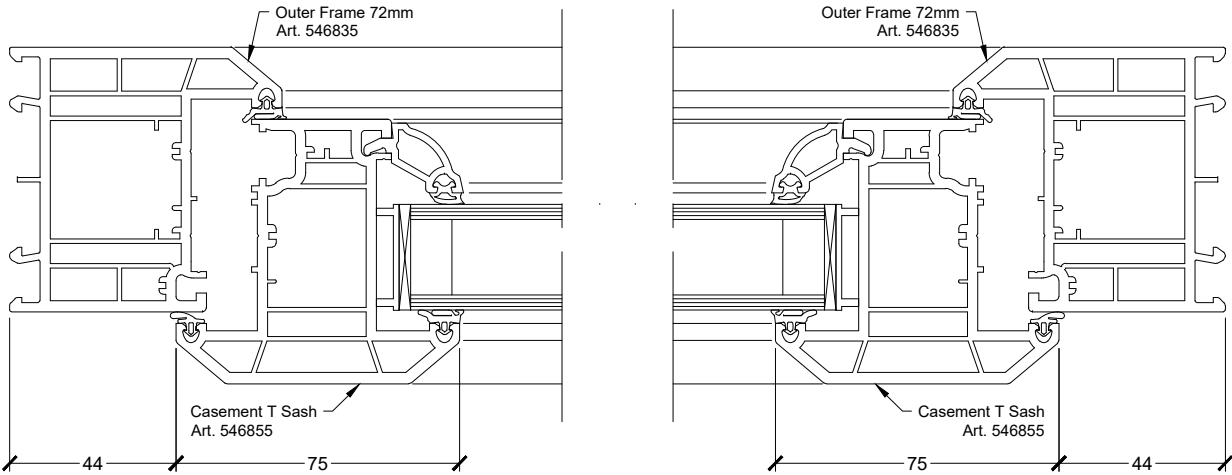

Section: B-B
Scale 1:2

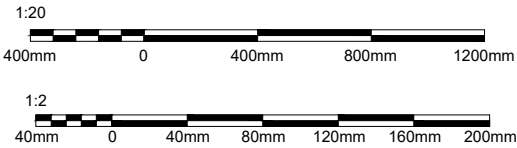

General Notes:

SPECIFICATION	
System	Rehau 70mm Casement
Colour	White uPVC
Cill	180mm Cill
Drainage	Concealed
Locking	Shootbolt Locking Mechanism
Handles	White key Locking
Hinges	Restrictor hinge
Beading	Internal
Trickle Ventilators	4000mm2 Trickle vent in sash
Secure By Design	N/A
Reinforcing	Standard rules apply

GLAZING	
	Internally: 4mm Low 'E' Softcoat (Toughened As required) Spacer: 20mm Argon gas filled cavity with Swiss 'V' Black thermal Spacer Externally: 4mm Clear (Toughened As required)
	A1 Non Combustible Panels - White Ral 9016G

PROJECT Stellar House,High Rd,
London N17 0DZ

TITLE Window Detail
Type: 05

 Craven House
40 Uxbridge Road
Ealing
London W5 2BS

CHECKED BY HC	DATE	APPROVED BY	DATE
DRN BY HC	SCALE 1:20@A2 1:2@A2	DRAWING NUMBER JRP-012	REV —
DATE 12/2023			