
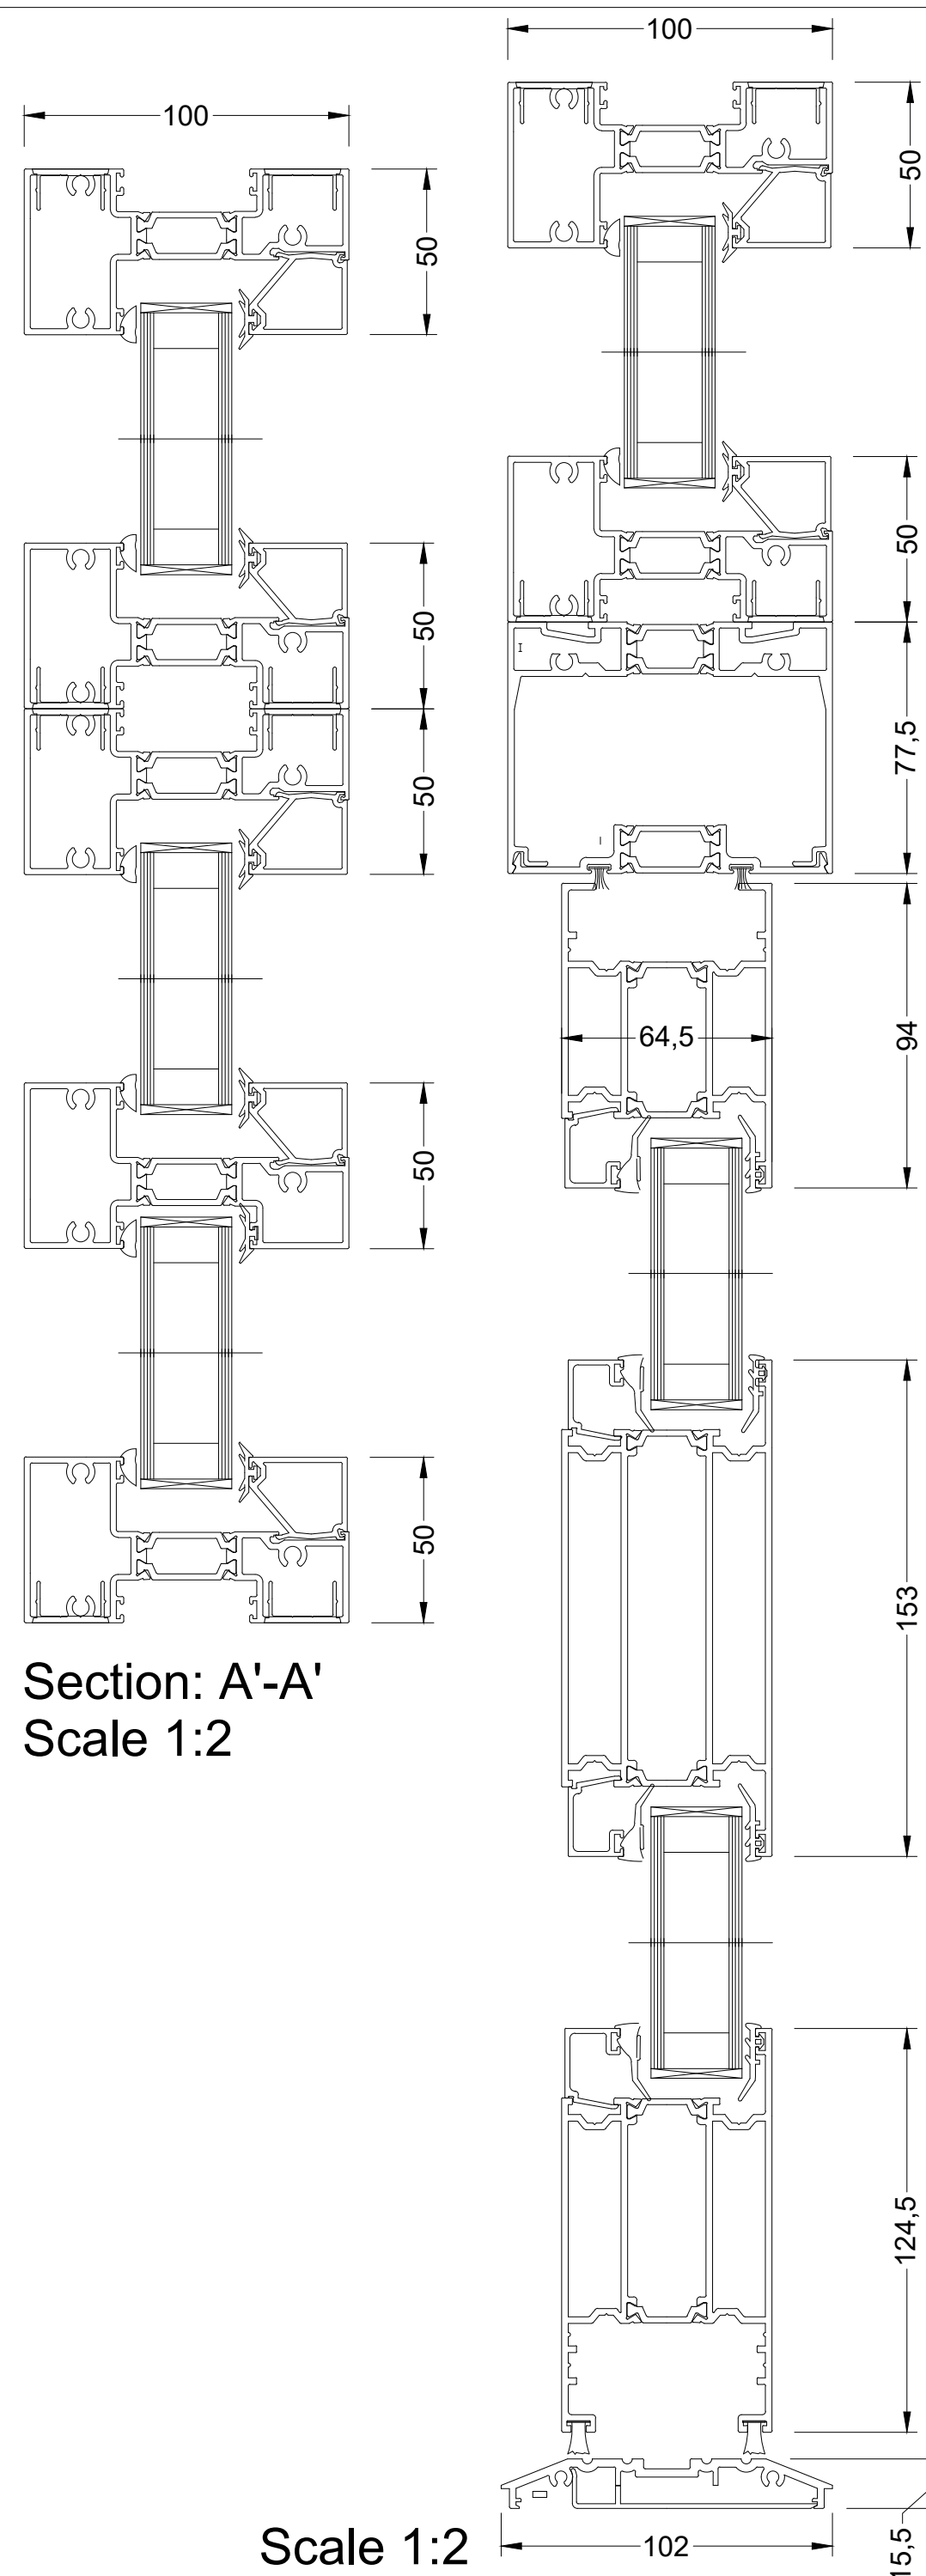
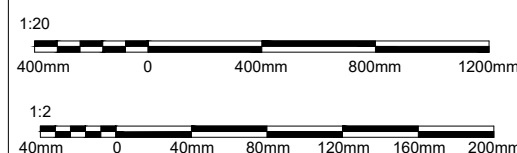
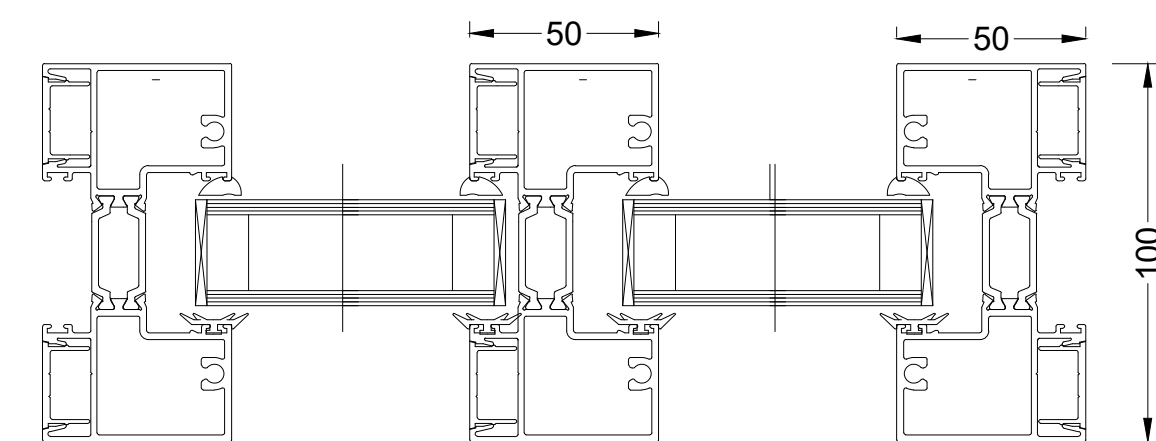
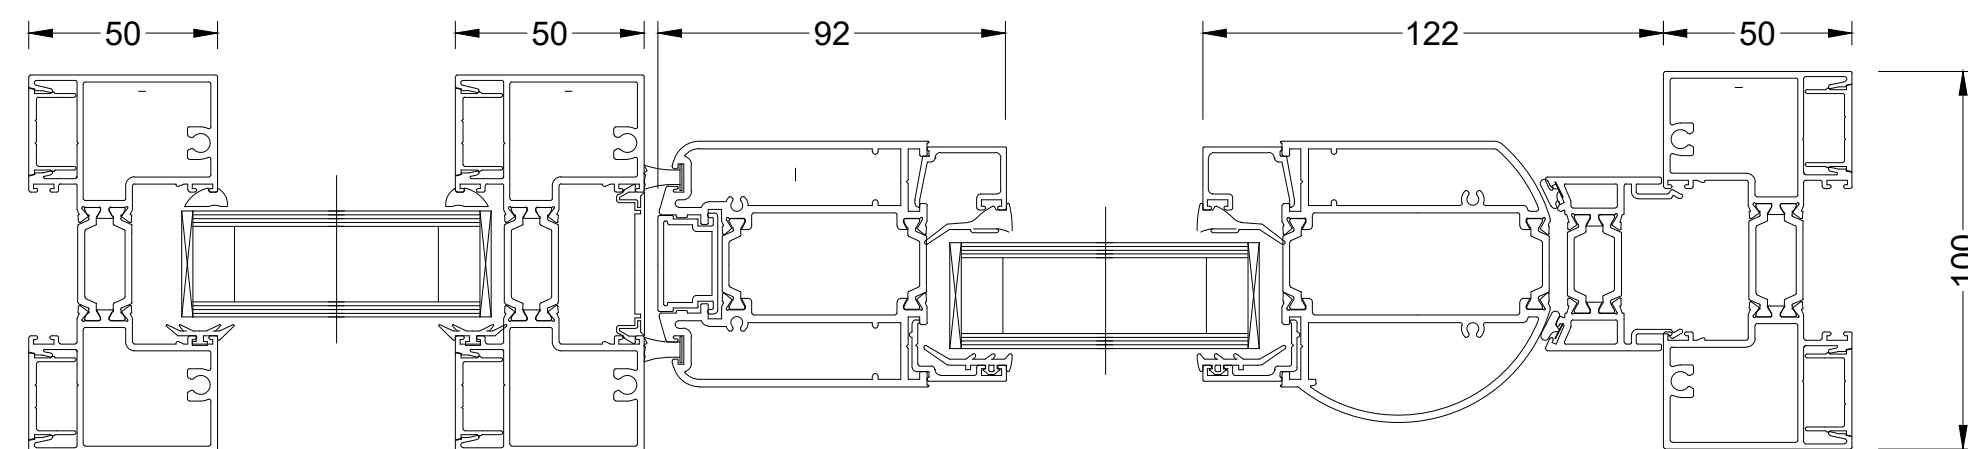


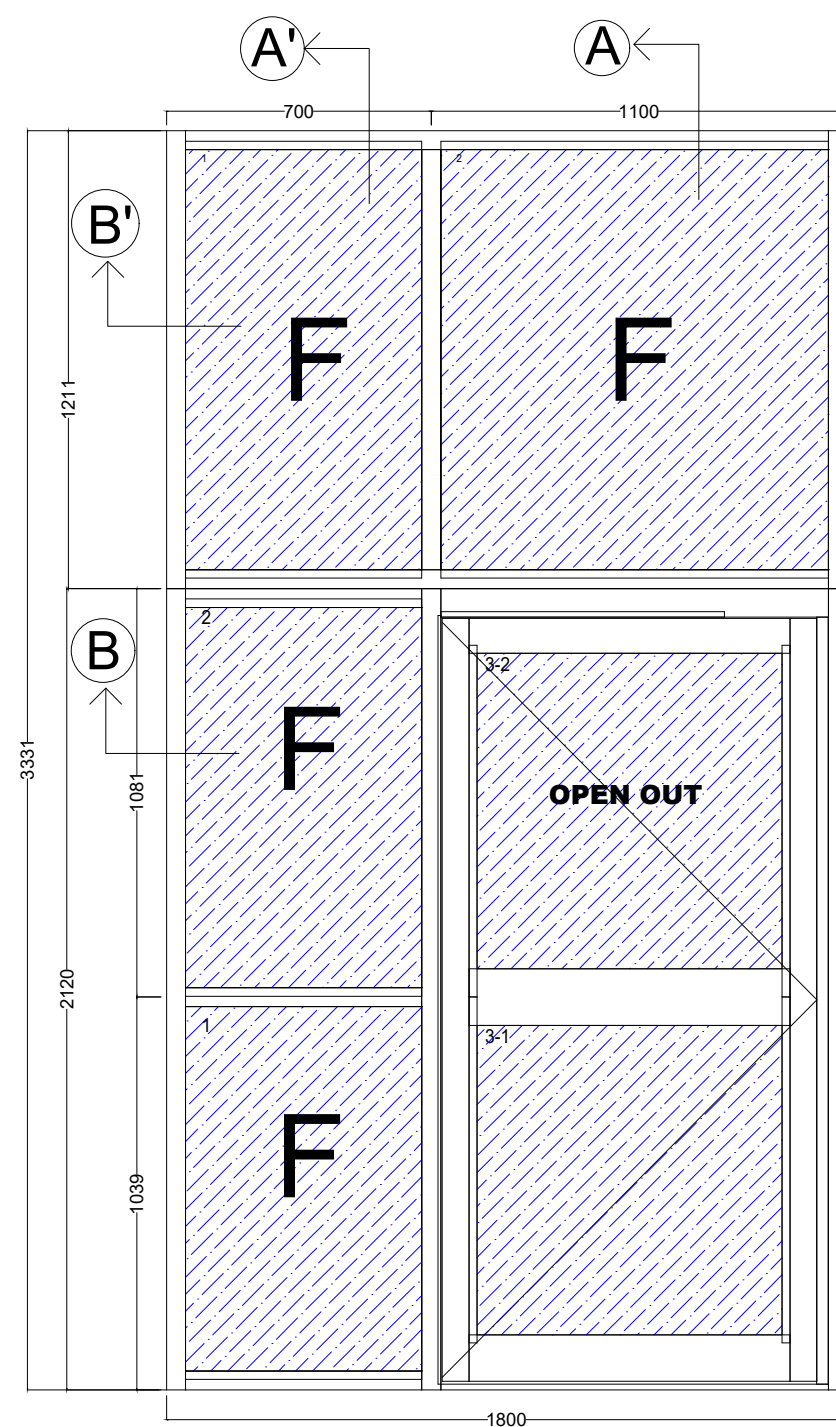

General Notes:

SPECIFICATION	
System	SAPA Aluminium STII Door & Framing
Cill	No Cill, Low mobility Threshold to Door
Beading	Internal
Hinges	Anti finger trap stiles
Locking	Surface mounted Panic bar with external key access
Door Closer	Hold open concealed closer
PAS24	Yes

GLAZING	
	Internally: 6mm Clear Toughened Low E Spacer: 20mm Argon gas filled cavity with Black thermal Spacer Externally: 6.8mm Clear Laminated

PROJECT Stellar House, High Rd,
London N17 0DZ

TITLE	Proposed Double glazed Door Detail Proposed Ground Floor
-------	---



Craven House
40 Uxbridge Road
Ealing
London W5 2BS

CHECKED BY HC		DATE	APPROVED BY	DATE
DRN BY HC	SCALE 1:20@A2	DRAWING NUMBER JRP-021		REV —
DATE 12/2023	SCALE 1:2@A2			