




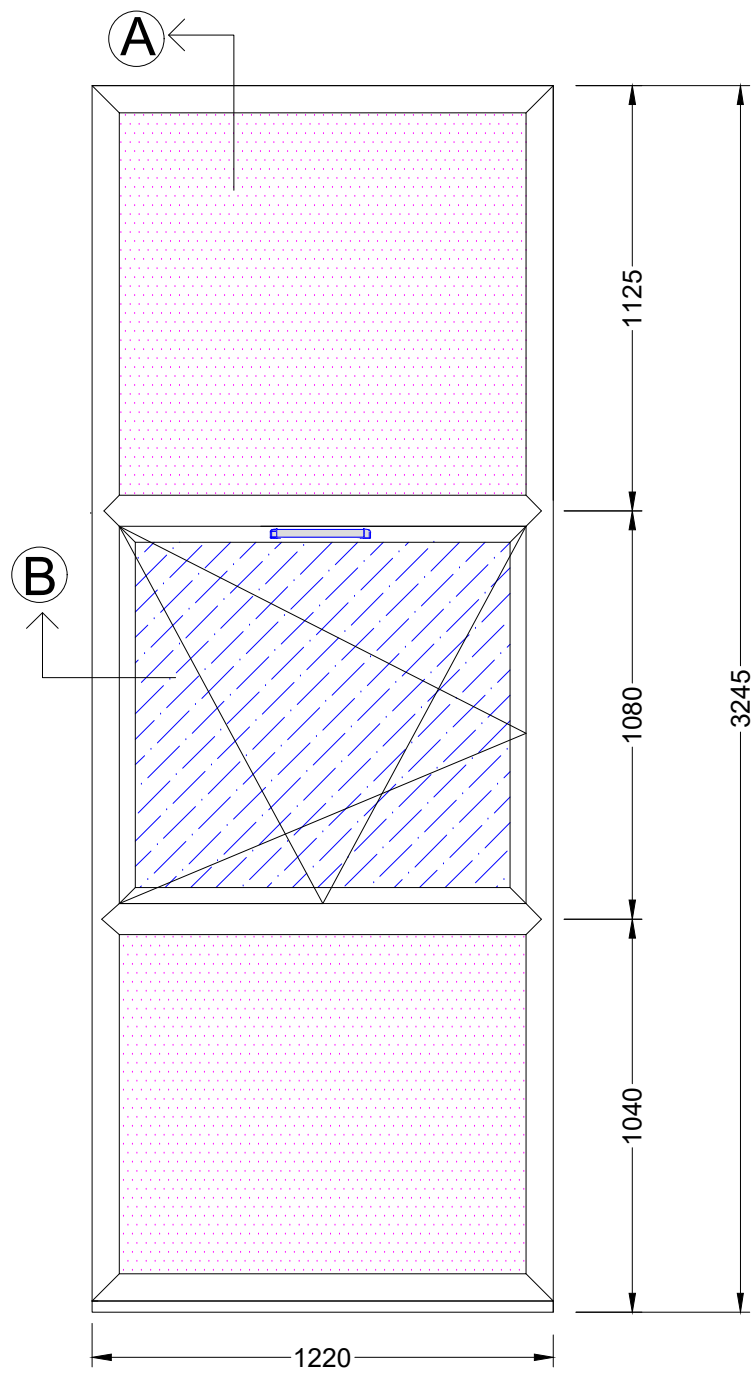


Window Elevation
Scale 1:20

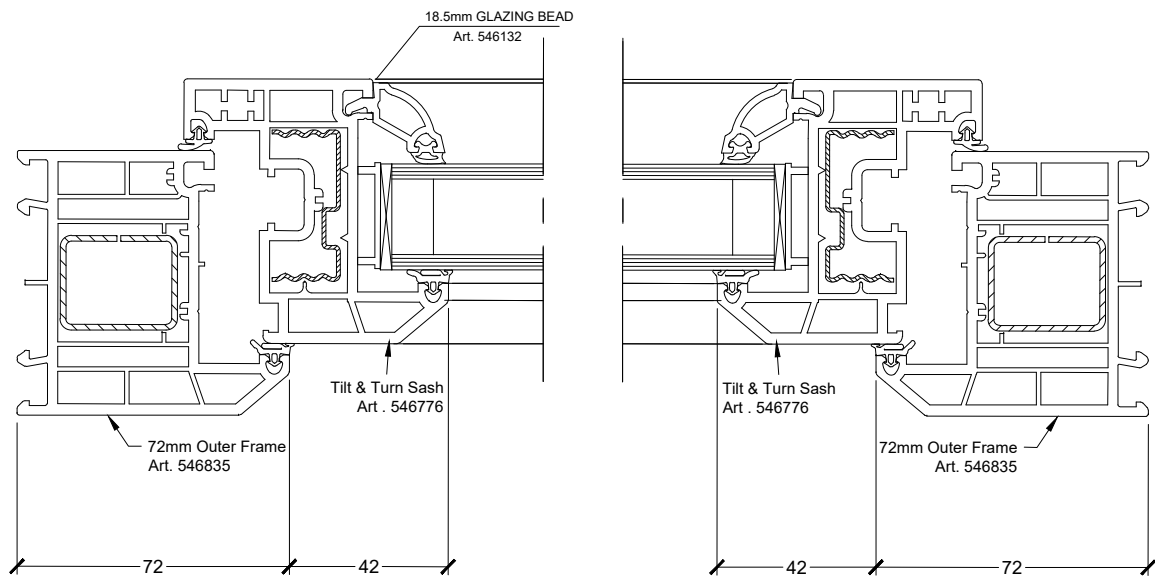

Section: B-B
Scale 1:2

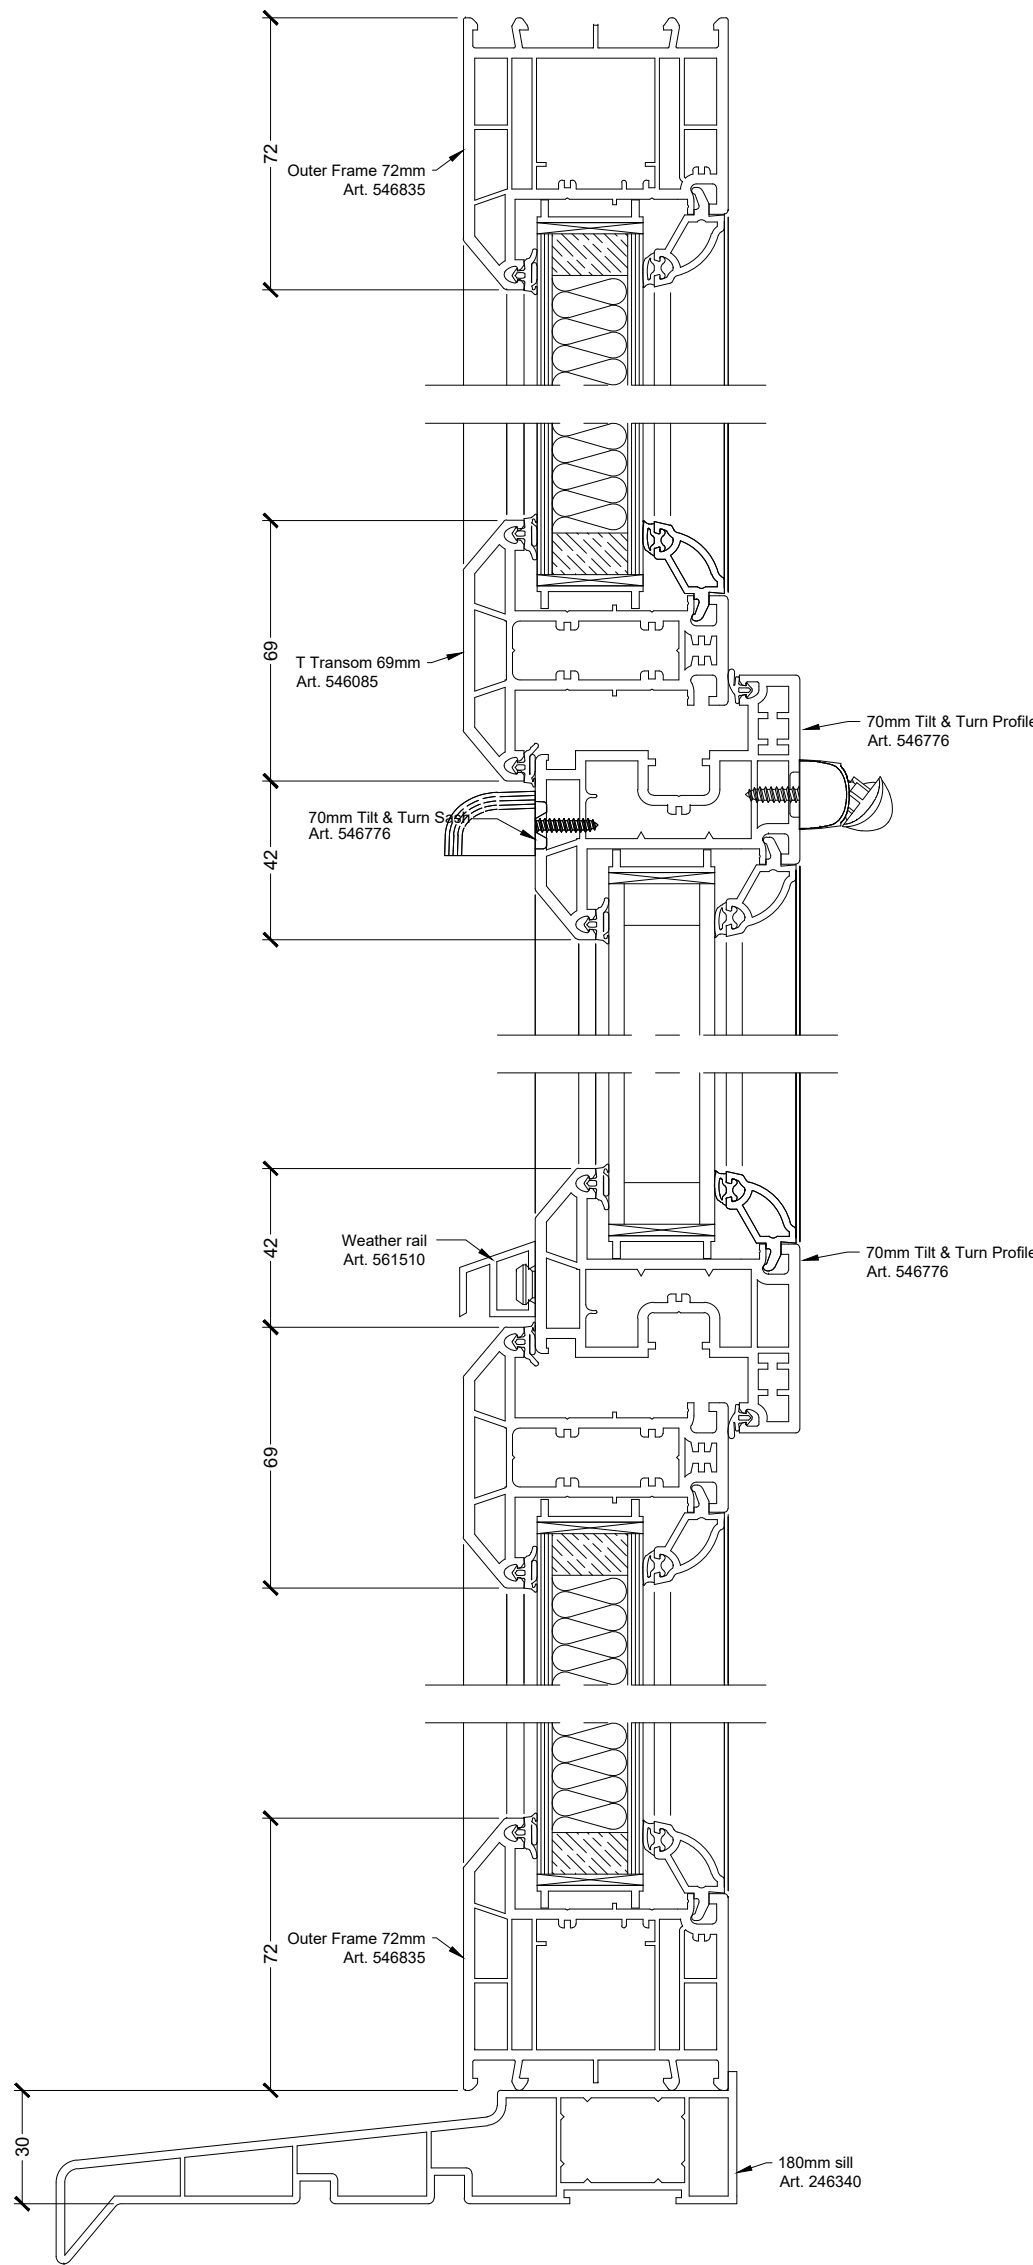

Section: A-A
Scale 1:2

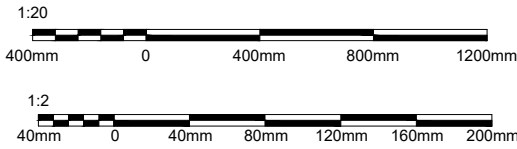

General Notes:

SPECIFICATION	
System	White Rehau S706 Tilt and Turn window
Cill	180mm Cill
Drainage	Concealed
Beading	Internal
Hinges	Concealed Tilt and Turn Gear
Locking	Multipoint Locking
Handle	White Locking
Restrictor	Face Fix
Trickle Ventilators	2 x 4000mm2 Trickle Vents
Secure By Design	N/A
Reinforcing	Standard Rules Apply
GLAZING	
	Internally: 4mm Low 'E' Softcoat (Toughened As required) Spacer: 20mm Argon gas filled cavity with Swiss 'V' Black thermal Spacer Externally: 4mm Clear (Toughened As required)
	A1 Non Combustible Panels - White Ral 9016G

PROJECT Stellar House,High Rd, London N17 0DZ			
TITLE Window Detail Type: 09a			
 Craven House 40 Uxbridge Road Ealing London W5 2BS			
CHECKED BY HC	DATE	APPROVED BY	DATE
DRN BY HC	SCALE 1:20@A2 1:2@A2	DRAWING NUMBER JRP-017	REV
DATE 12/2023			—