




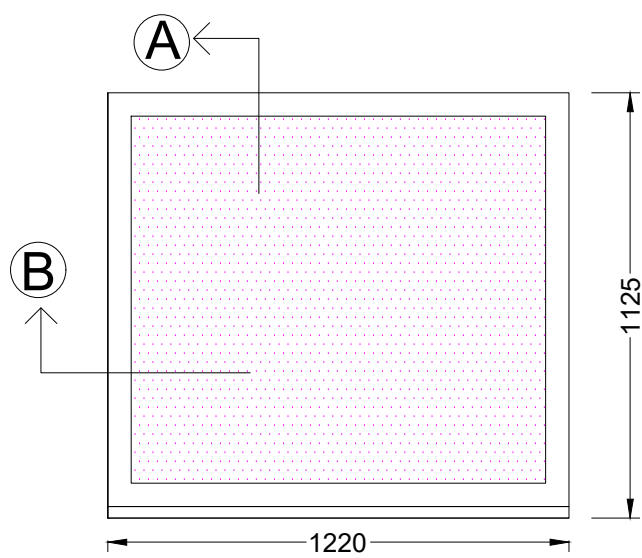


Window Elevation
Scale 1:20

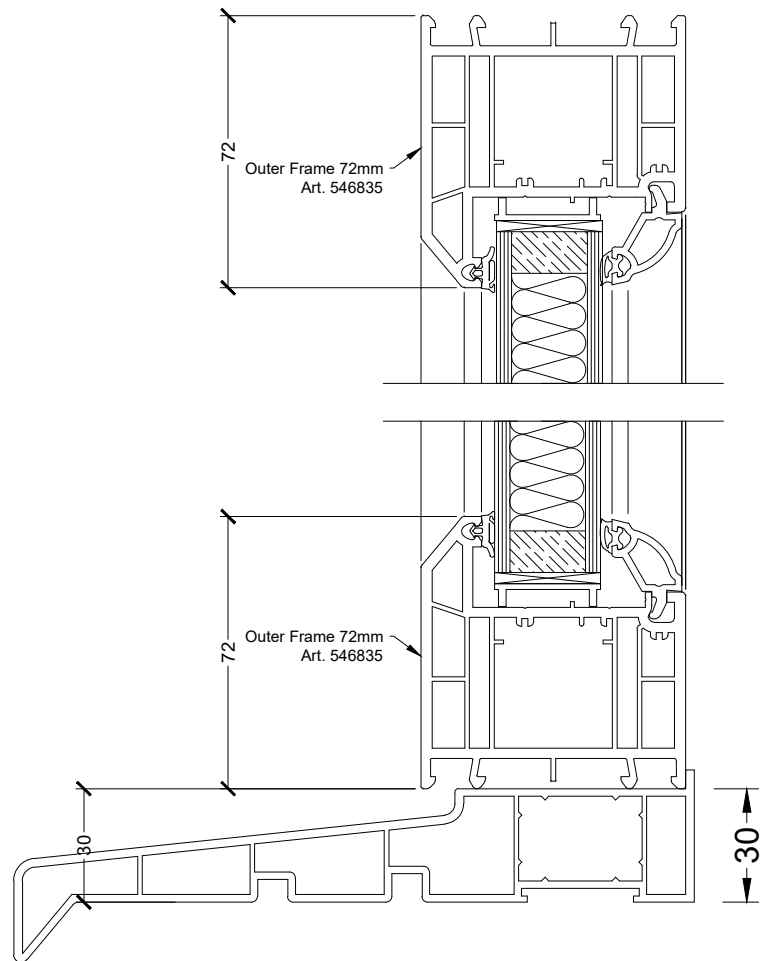

Section: A-A
Scale 1:2

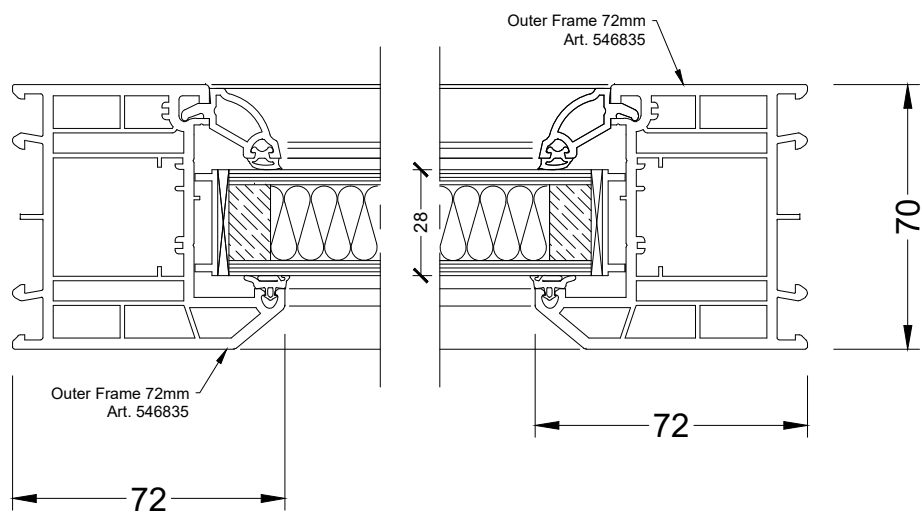

Section: B-B
Scale 1:2

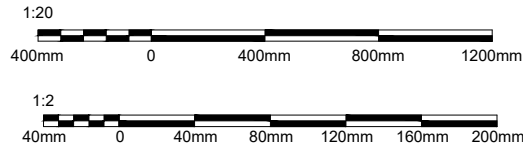

General Notes:

SPECIFICATION	
System	White Rehau S706 Fixed window
Cill	180mm Cill
Drainage	Concealed
Beading	Internal
Handle	N/A
Secure By Design	N/A
Reinforcing	Standard Rules Apply

GLAZING	
	A1 Non Combustible Panels - White Ral 9016G

PROJECT Stellar House,High Rd, London N17 0DZ			
TITLE Window Detail Type: 06			
 Craven House 40 Uxbridge Road Ealing London W5 2BS			
CHECKED BY HC	DATE	APPROVED BY	DATE
DRN BY HC	SCALE 1:20@A2 1:2@A2	DRAWING NUMBER JRP-013	REV
DATE 12/2023			—