




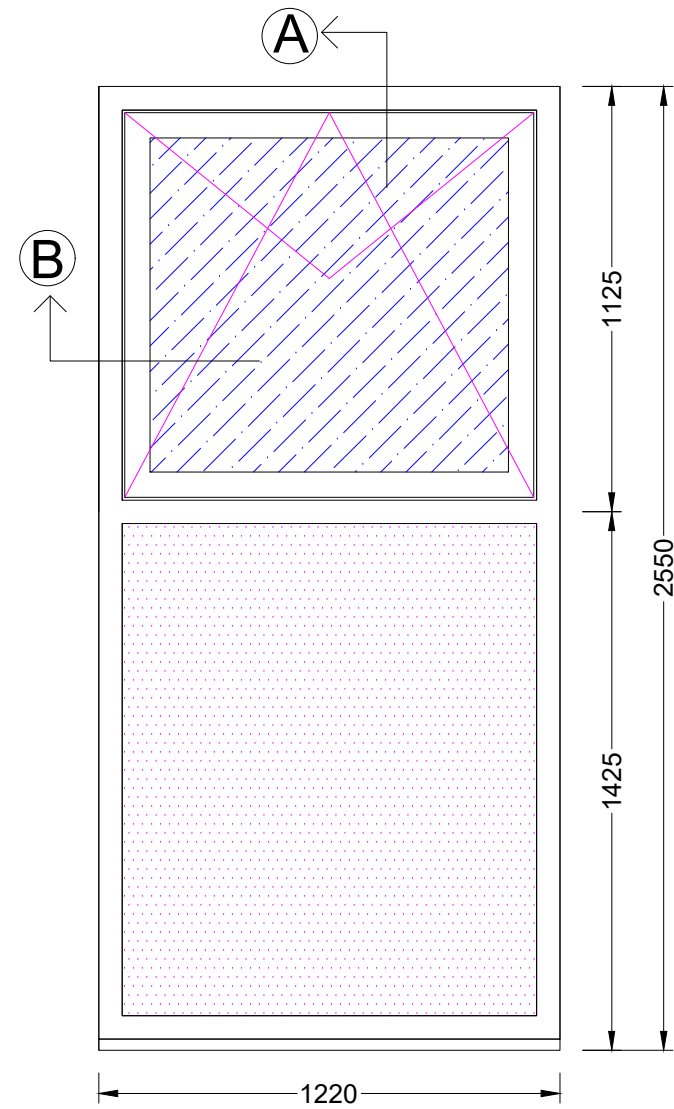


Window Elevation
Scale 1:20

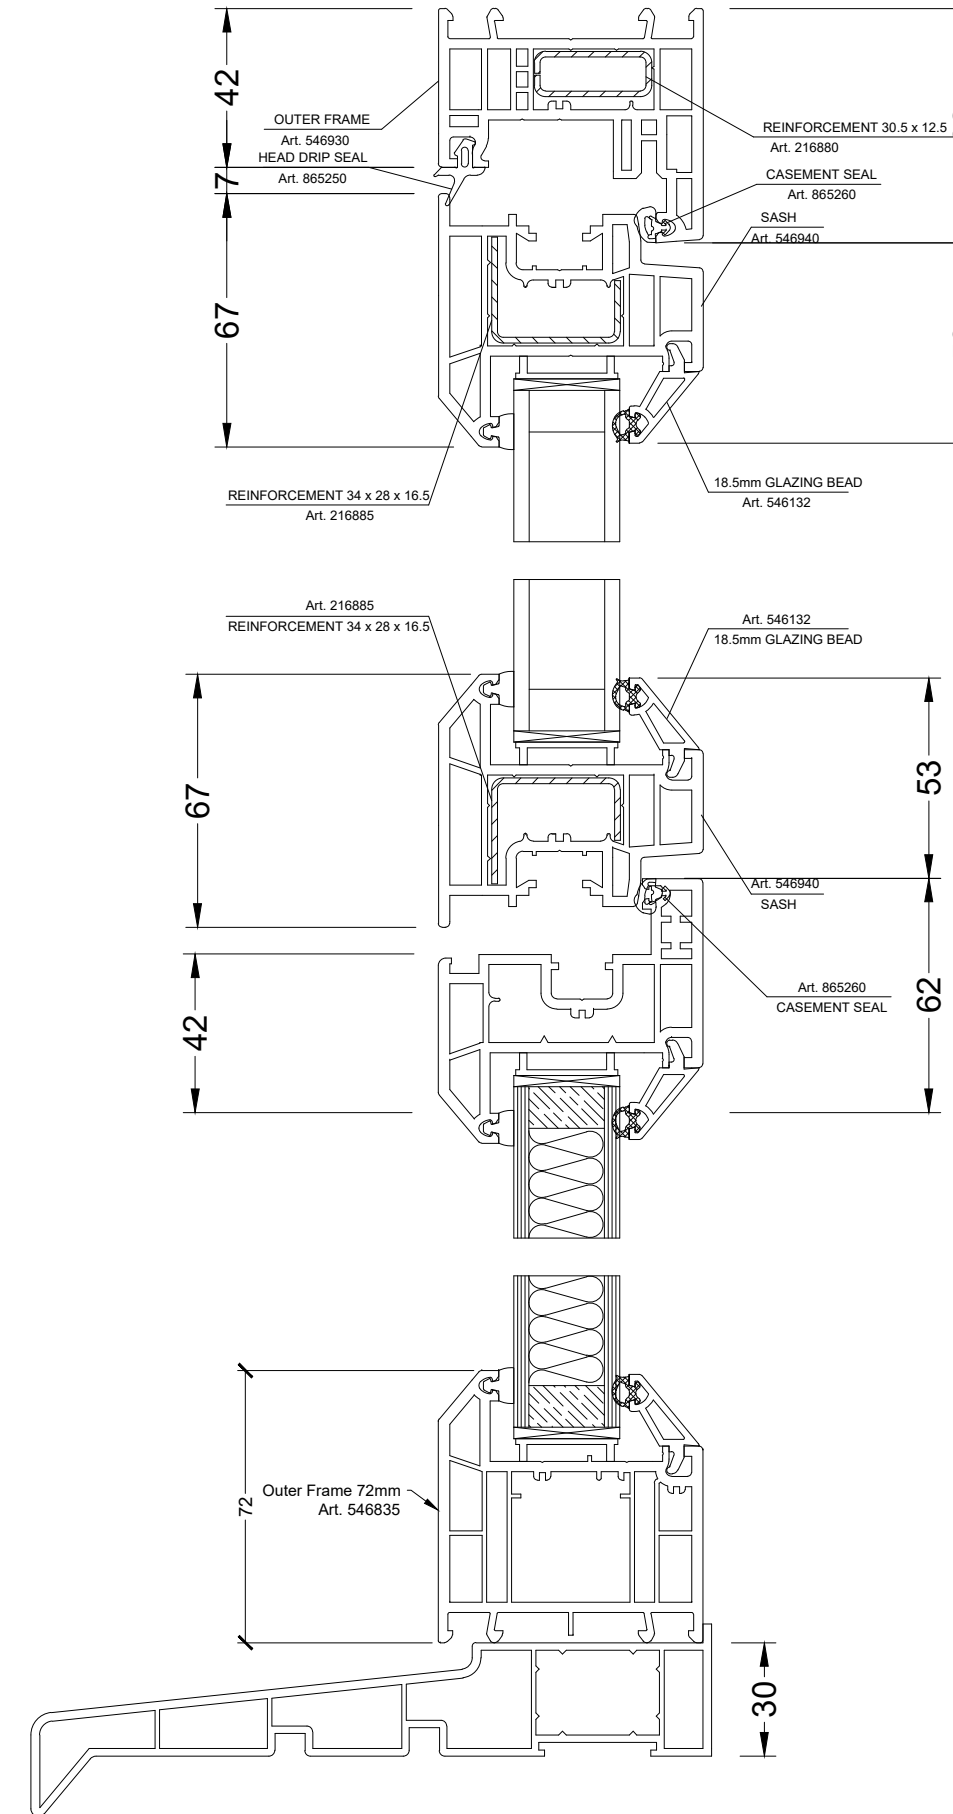

Section: A-A
Scale 1:2

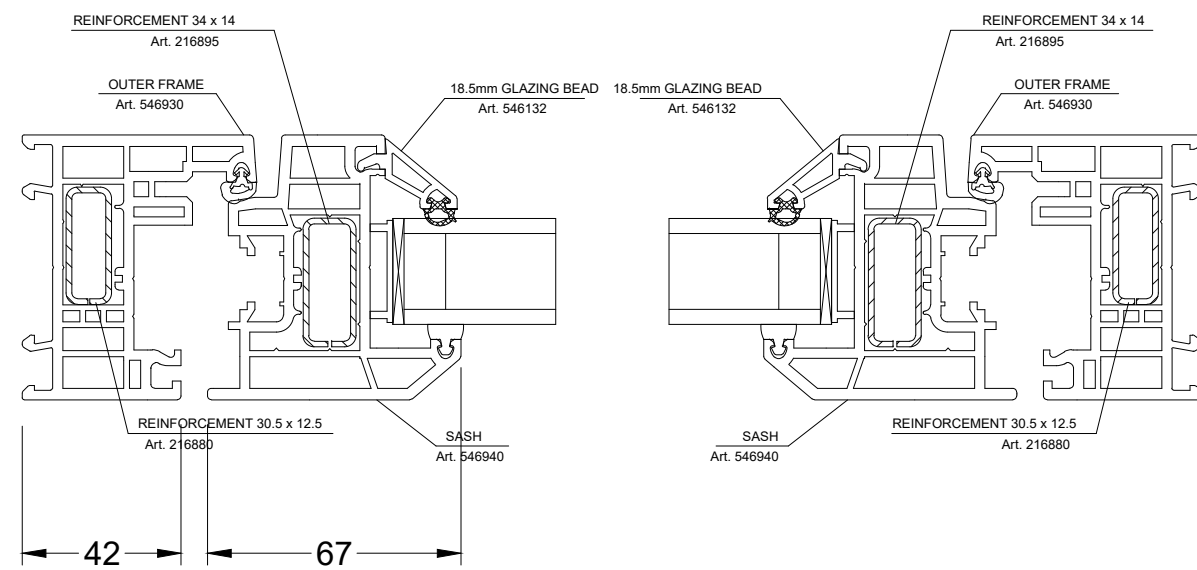

Section: B-B
Scale 1:2

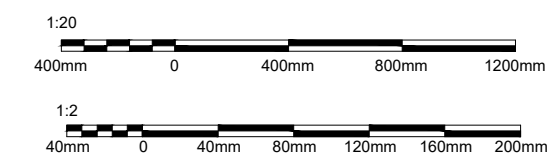

General Notes:

SPECIFICATION	
System	Rehau 70mm PVCu Fully Reversible window
Colour	White Internal/External
Cill	180mm cill
Beading	Internal
Hinges	Standard Reversible hinges
Locking	Espag Locking
Handle	White Key Locking
Restrictor	Concealed/built into the hinge
Trickle Ventilators	4000mm through Head of Sash
Secure By Design	N/A
Reinforcing	Standard Rules Apply

GLAZING	
	Internally: 4mm Low 'E' Softcoat (Toughened As required) Spacer: 20mm Argon gas filled cavity with Swiss 'V' Black thermal Spacer Externally: 4mm Clear (Toughened As required)
	A1 Non Combustible Panels - White Ral 9016G

PROJECT Stellar House, High Rd,
London N17 0DZ

TITLE Window Detail
Type: 02



Craven House
40 Uxbridge Road
Ealing
London W5 2BS

CHECKED BY HC	DATE	APPROVED BY	DATE
DRN BY HC	SCALE 1:20@A2 1:2@A2	DRAWING NUMBER JRP-008	REV —
DATE 12/2023			