




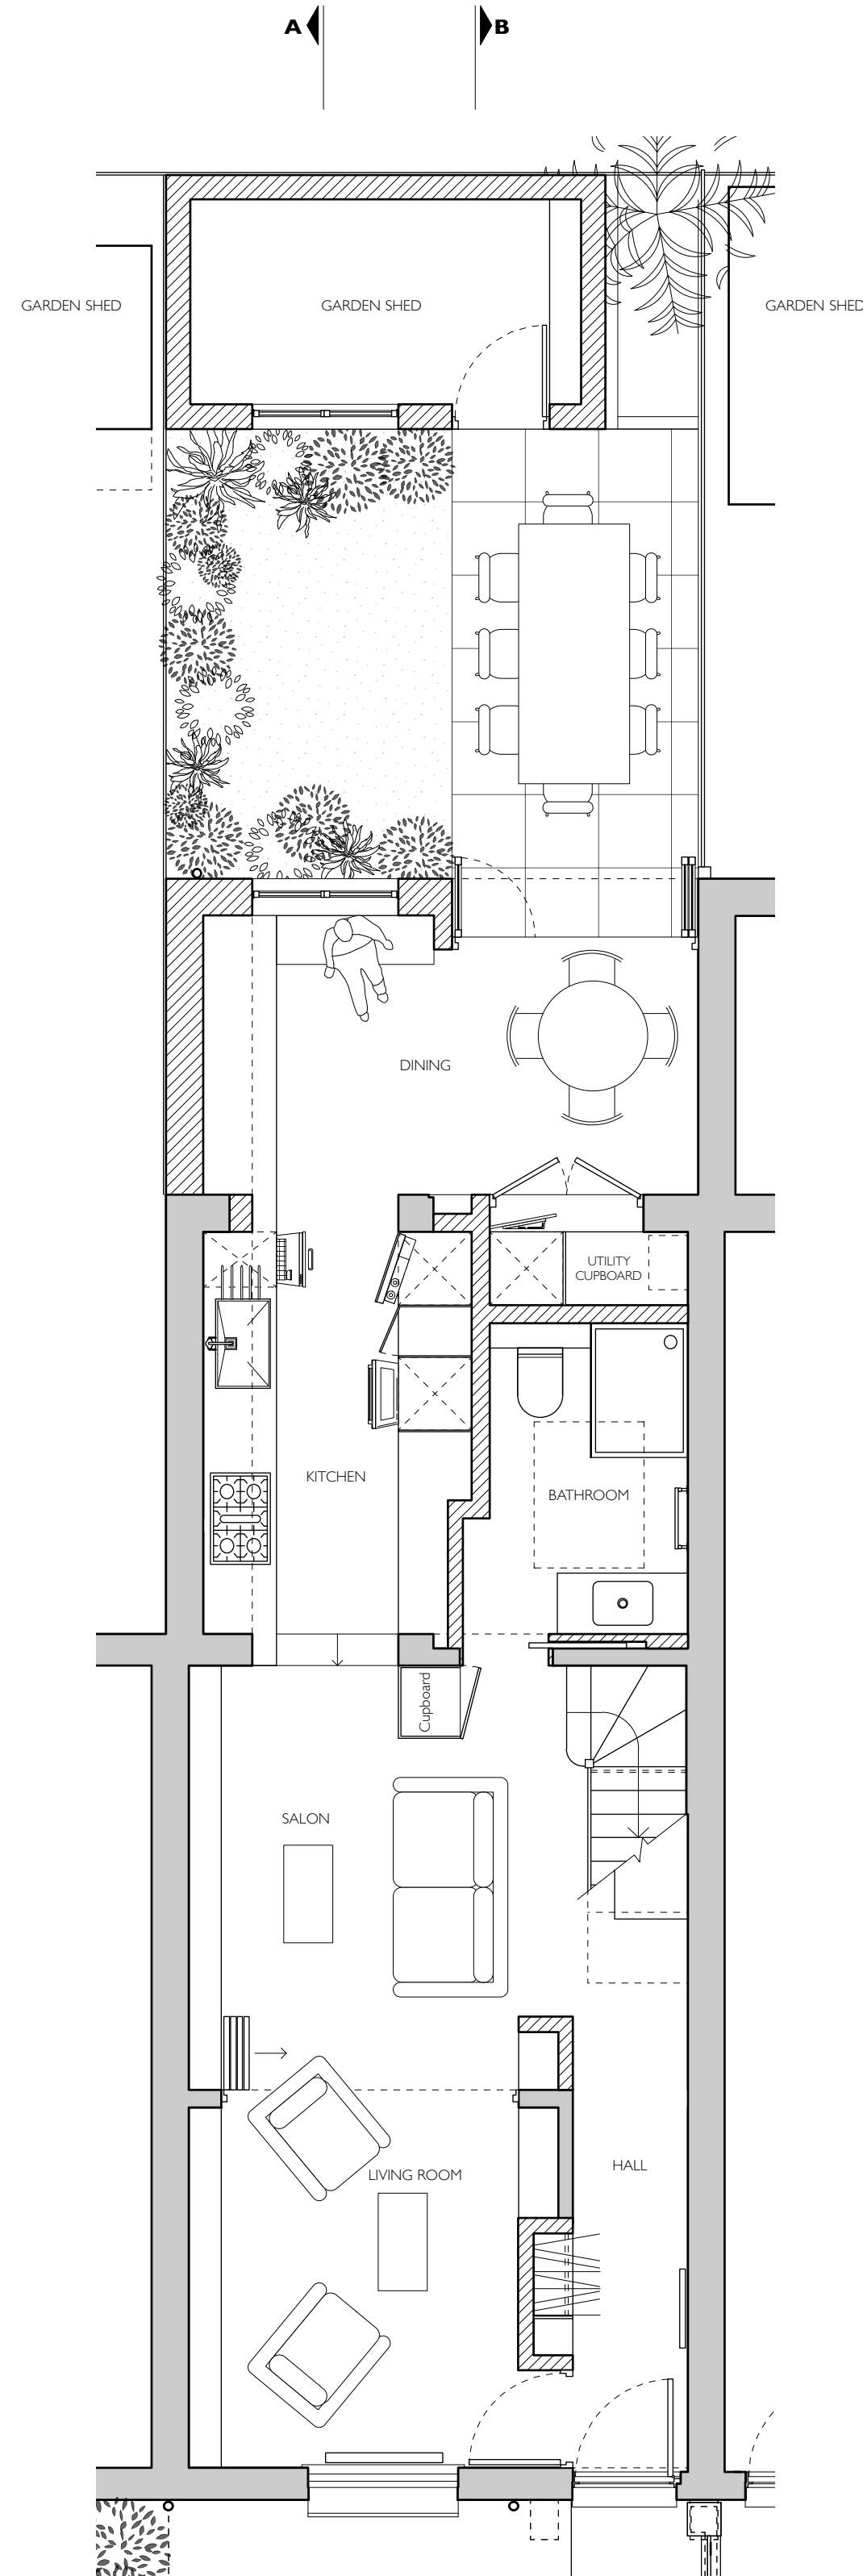


1 GROUND FLOOR PLAN
1:50 @ A1

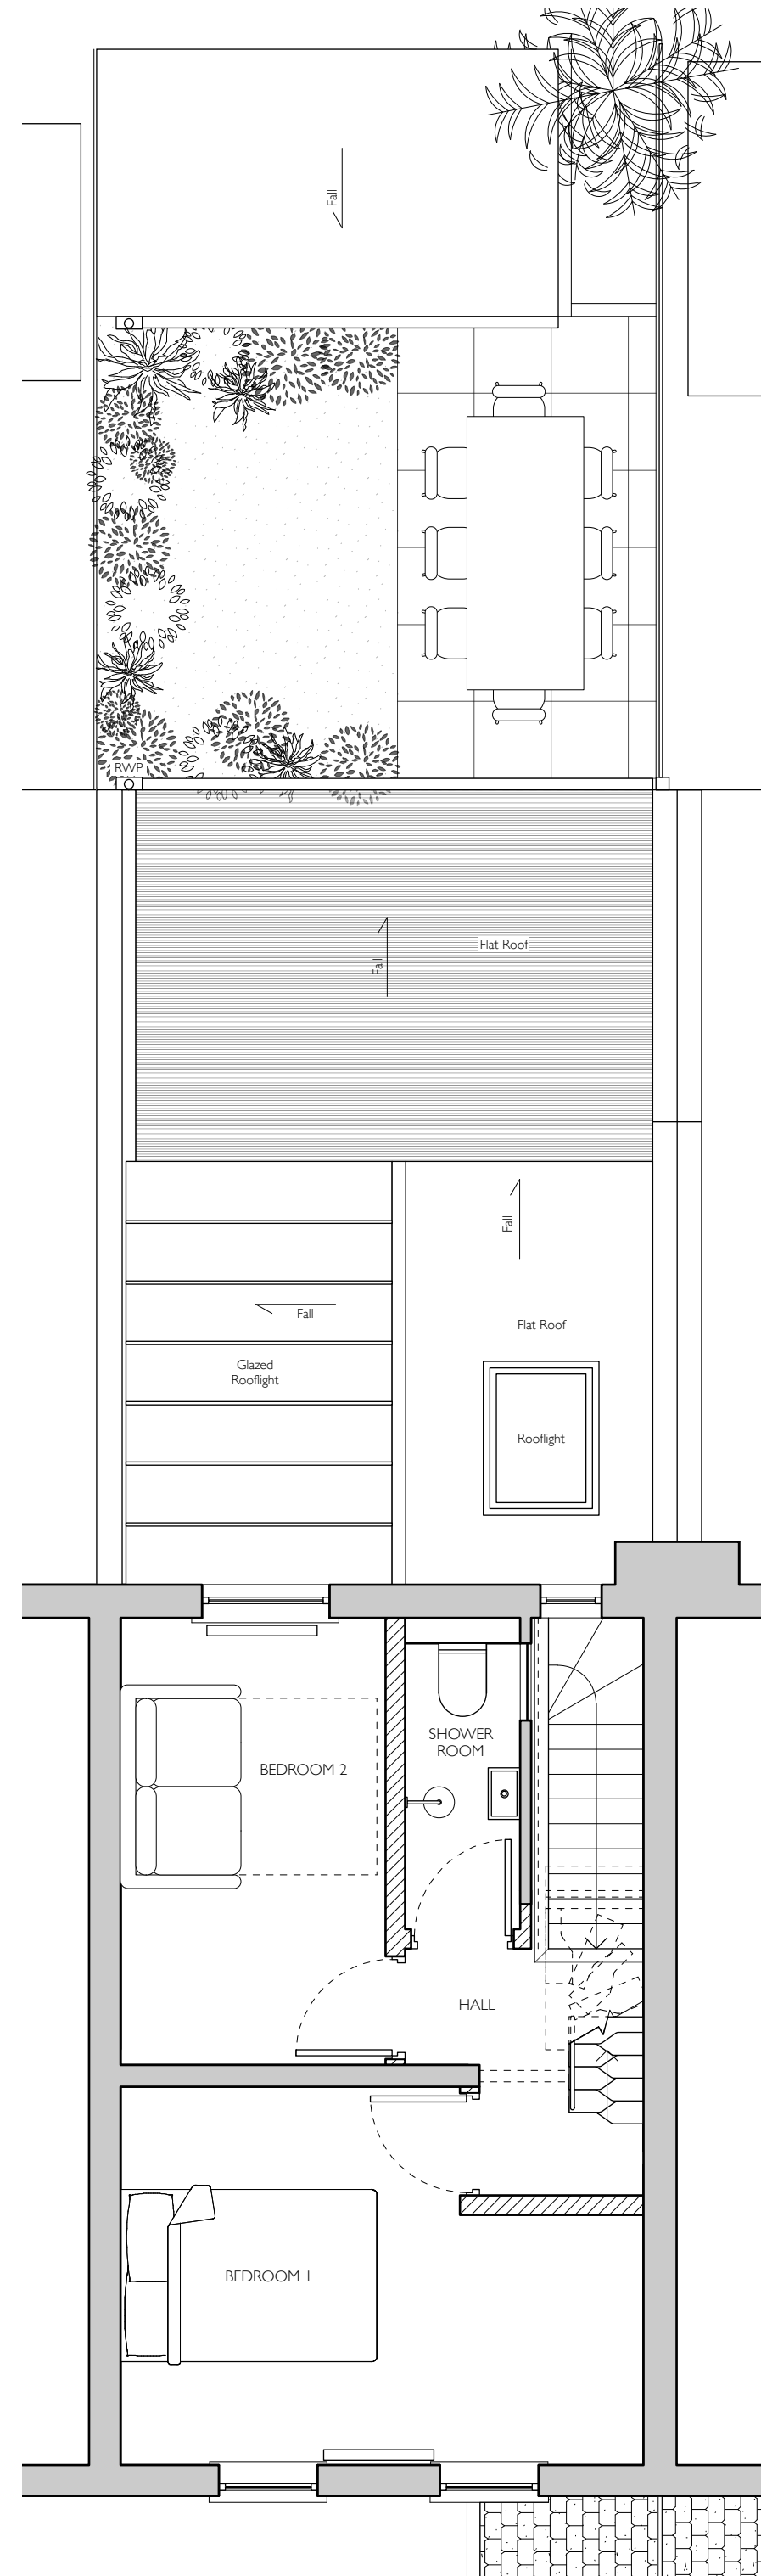



2 1st FLOOR PLAN
1:50 @ A1

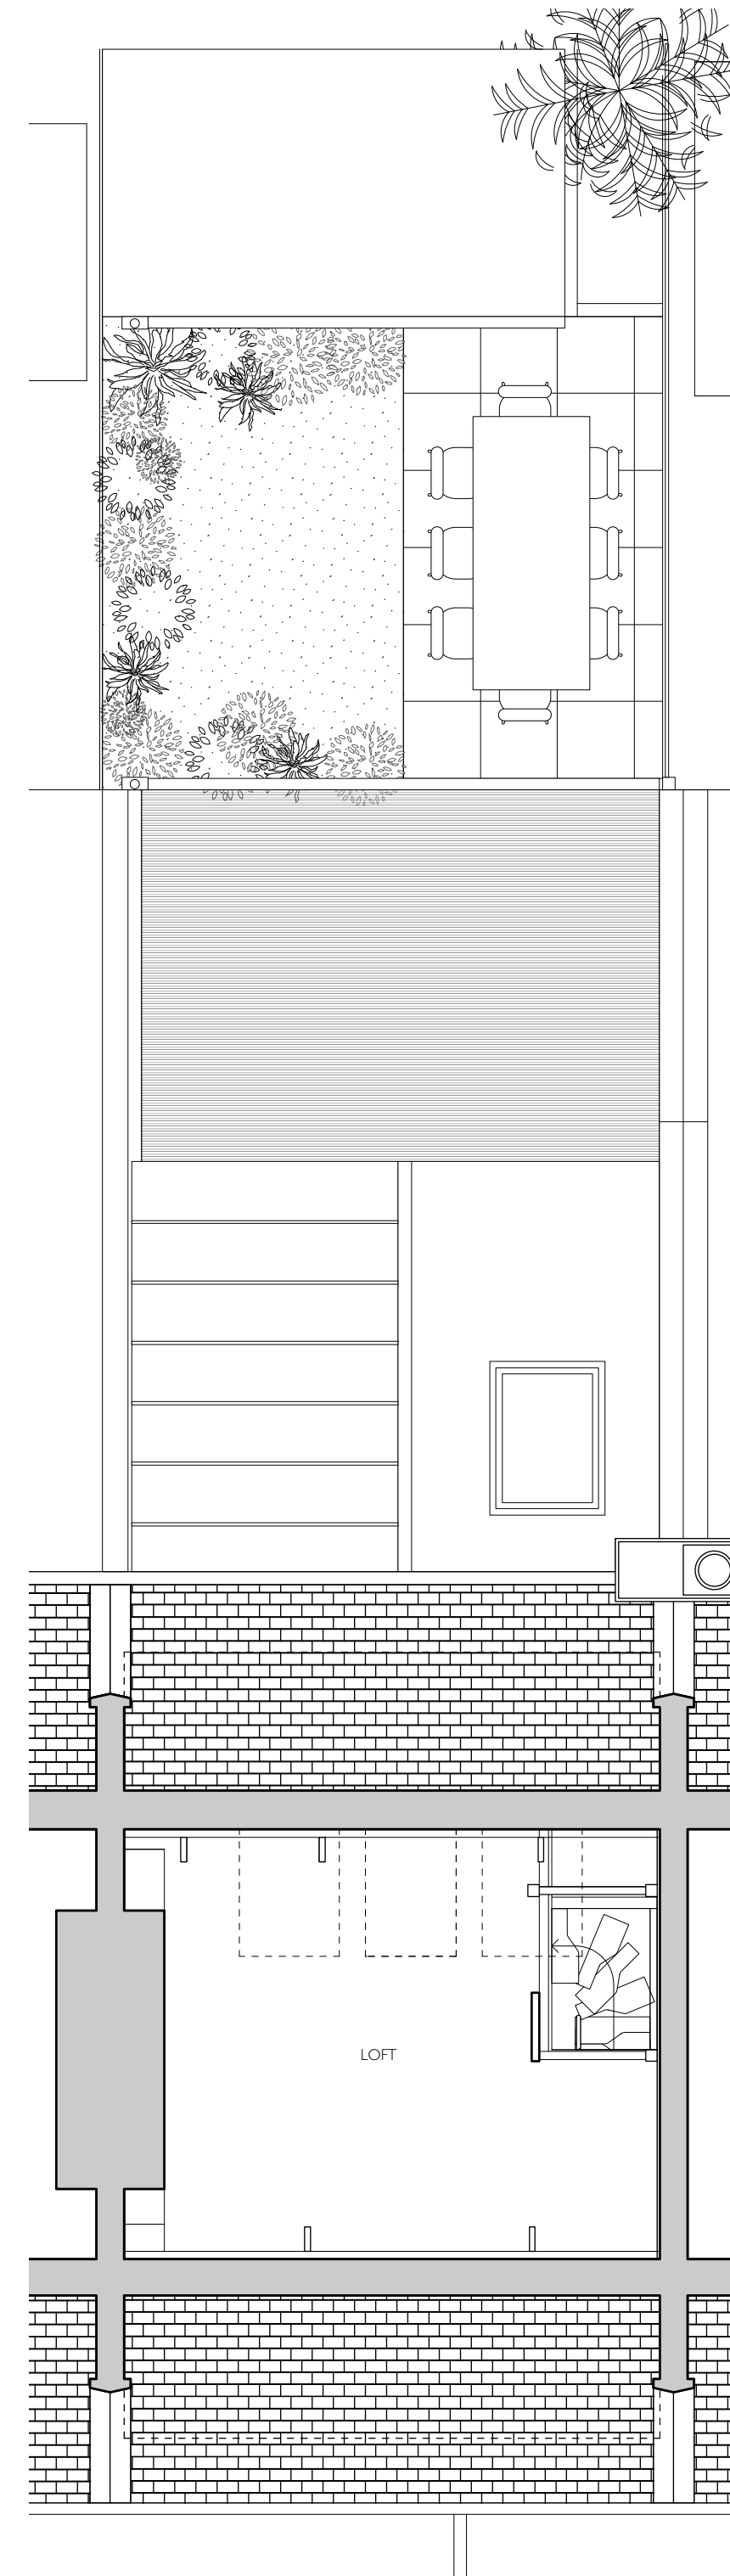

3 LOFT FLOOR PLAN
1:50 @ A1

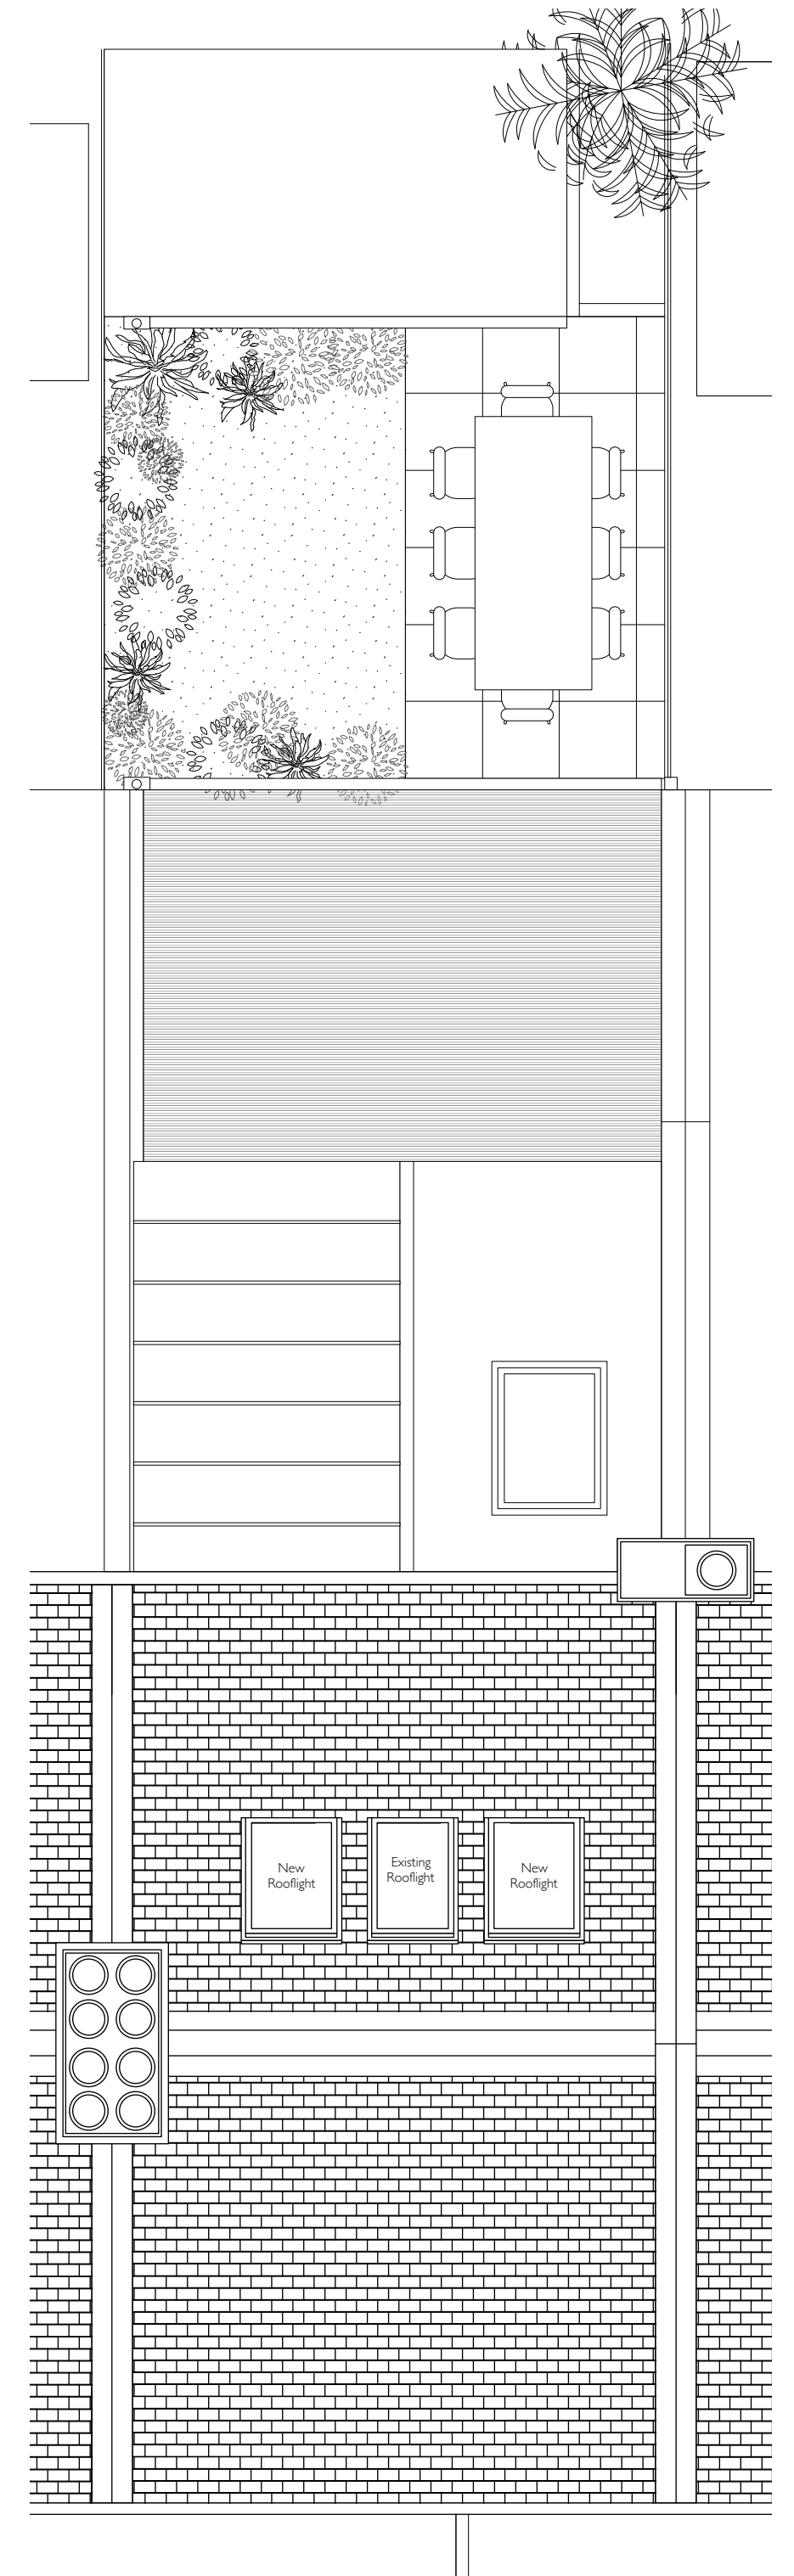

4 ROOF FLOOR PLAN
1:50 @ A1

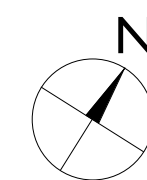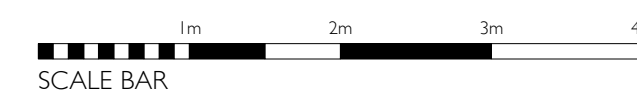

ALL DIMENSIONS TO BE CHECKED ON SITE. DO NOT SCALE FROM DRAWING

NOTES	
1	
2	
3	
4	
5	
6	
7	
8	
9	
10	

ATELIER K, LTD			
109 MORLEY AVENUE, N22 6NG			
STATUS	PLANNING	DATE	JAN 2023
CLIENT	Cheryl Pinner	DRAWN	188_PJ_01
DATE/TITLE	PLANNING PLANS	REV	
SCALE	1:50 @ A1		