


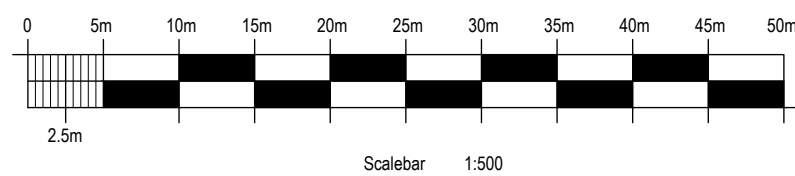

BLOCK PLAN AS PROPOSED.
scale 1:500.



SITE LOCATION PLAN.
scale 1:1250.

Revision: 1

Copyright
This drawing and design and all the information
contained therein is the sole copyright of SODA Ltd,
and reproduction in any form is forbidden unless
permission is obtained in writing.

Job title: The Elmhurst Hotel 131 Lordship Lane, Tottenham, London. N17 6XE	Scale: shown @ A1	Drawn by: RGC
Drawing title: Site Location Plan & Block Plan as Proposed	Date: Feb 24	
Drawing Number: 1091-P-07	Client: Star Pubs	

The Studio, Sovereign House,
Wakefield WF2 9EF
01924 372654 studio@sodagroup.co.uk

