



LORDSHIP LANE ELEVATION AS EXISTING.

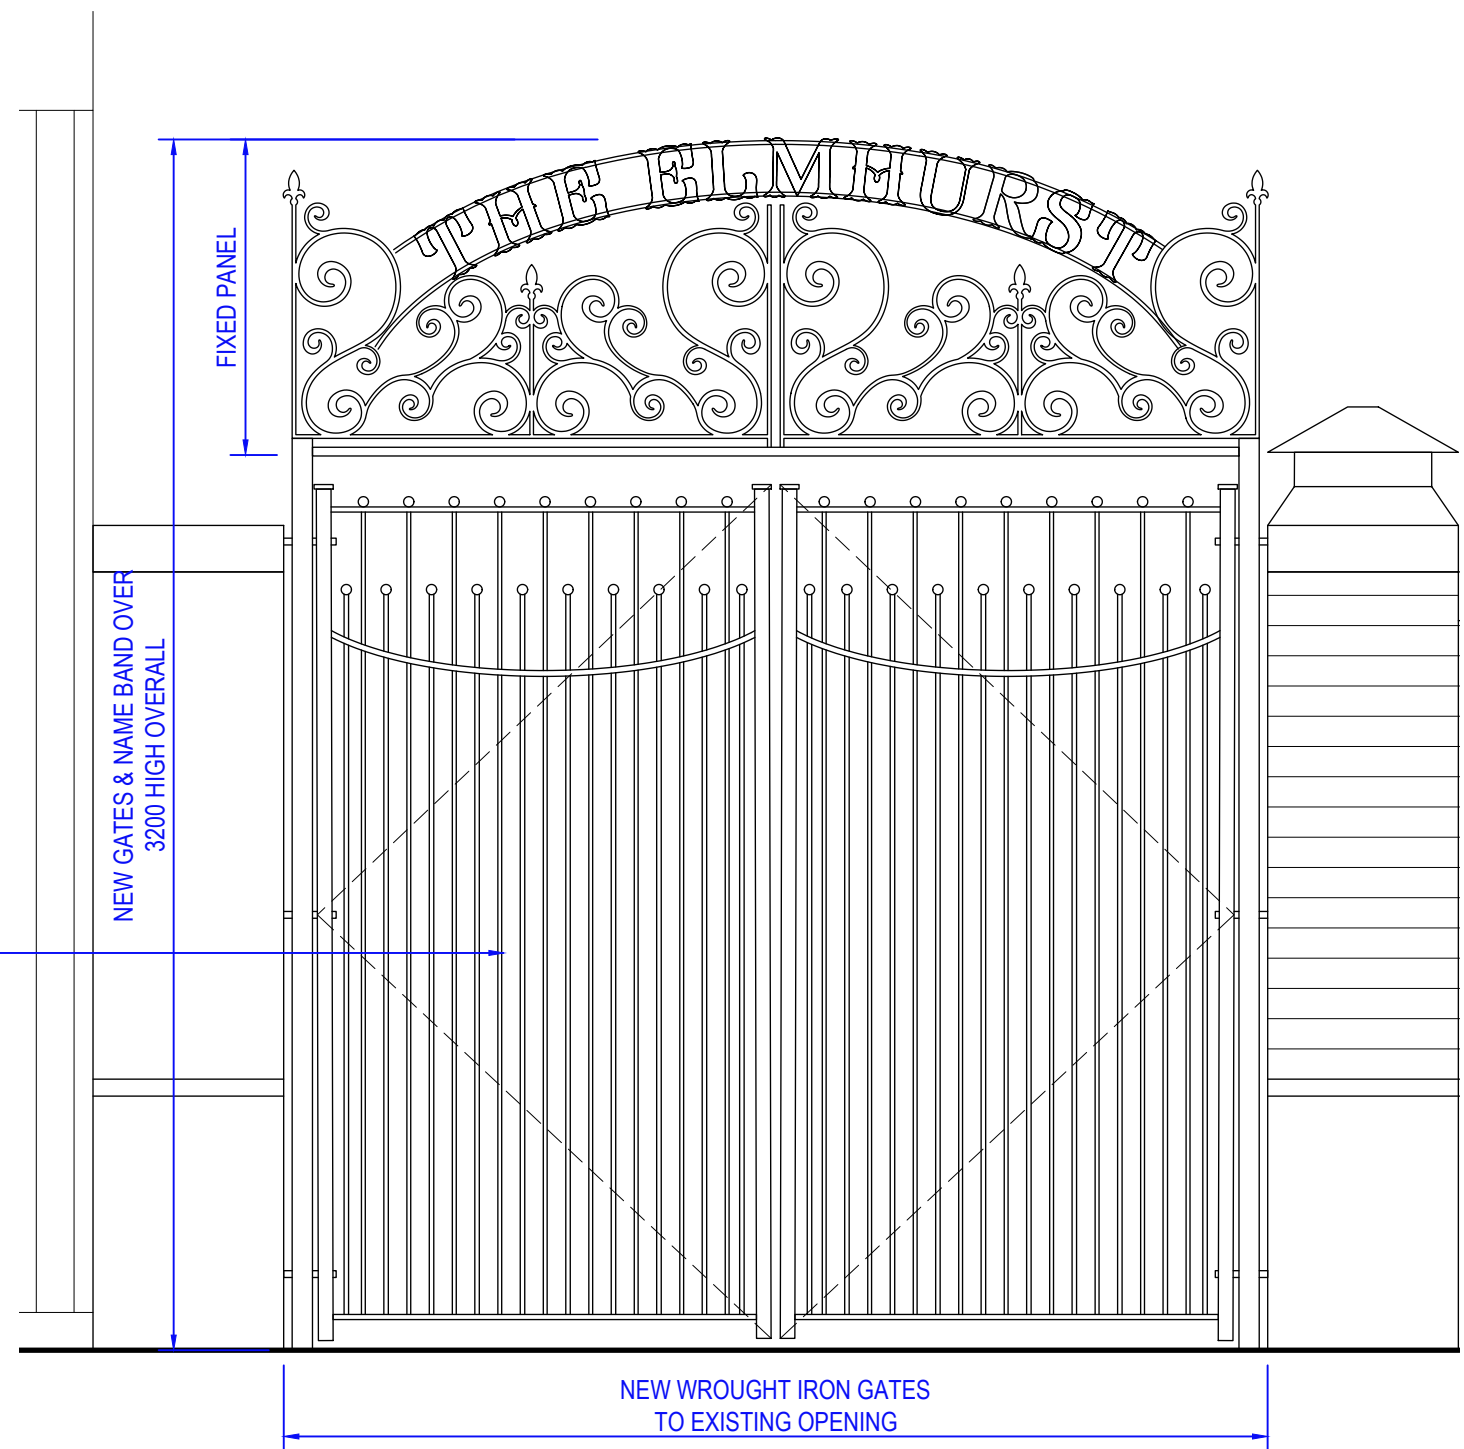

NEW WROUGHT IRON GATES.
scale 1:20.

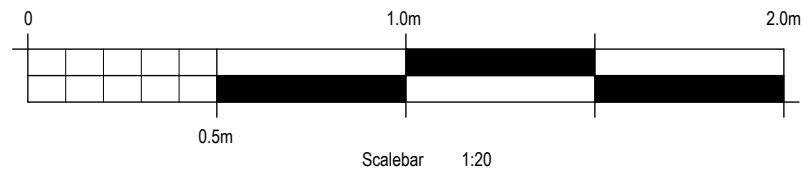

LORDSHIP LANE ELEVATION AS PROPOSED.

Copyright.
This drawing and design and all the information
contained therein is the sole copyright of SODA Ltd,
and reproduction in any form is forbidden unless
permission is obtained in writing.

Revision:

Scale:
1:50 @ A1

Date:
Feb 24

Drawn by:
RGC

Job title:
The Elmhurst Hotel
131 Lordship Lane, Tottenham,
London. N17 6XE

Drawing title:
Lordship Lane Elevation as Existing &
as Proposed

Drawing Number:
1061-P-06

Client:
Star Pubs

The Studio, Sovereign House,
Wakefield WF2 8EF
01924 372654 studio@sodagroup.co.uk

