



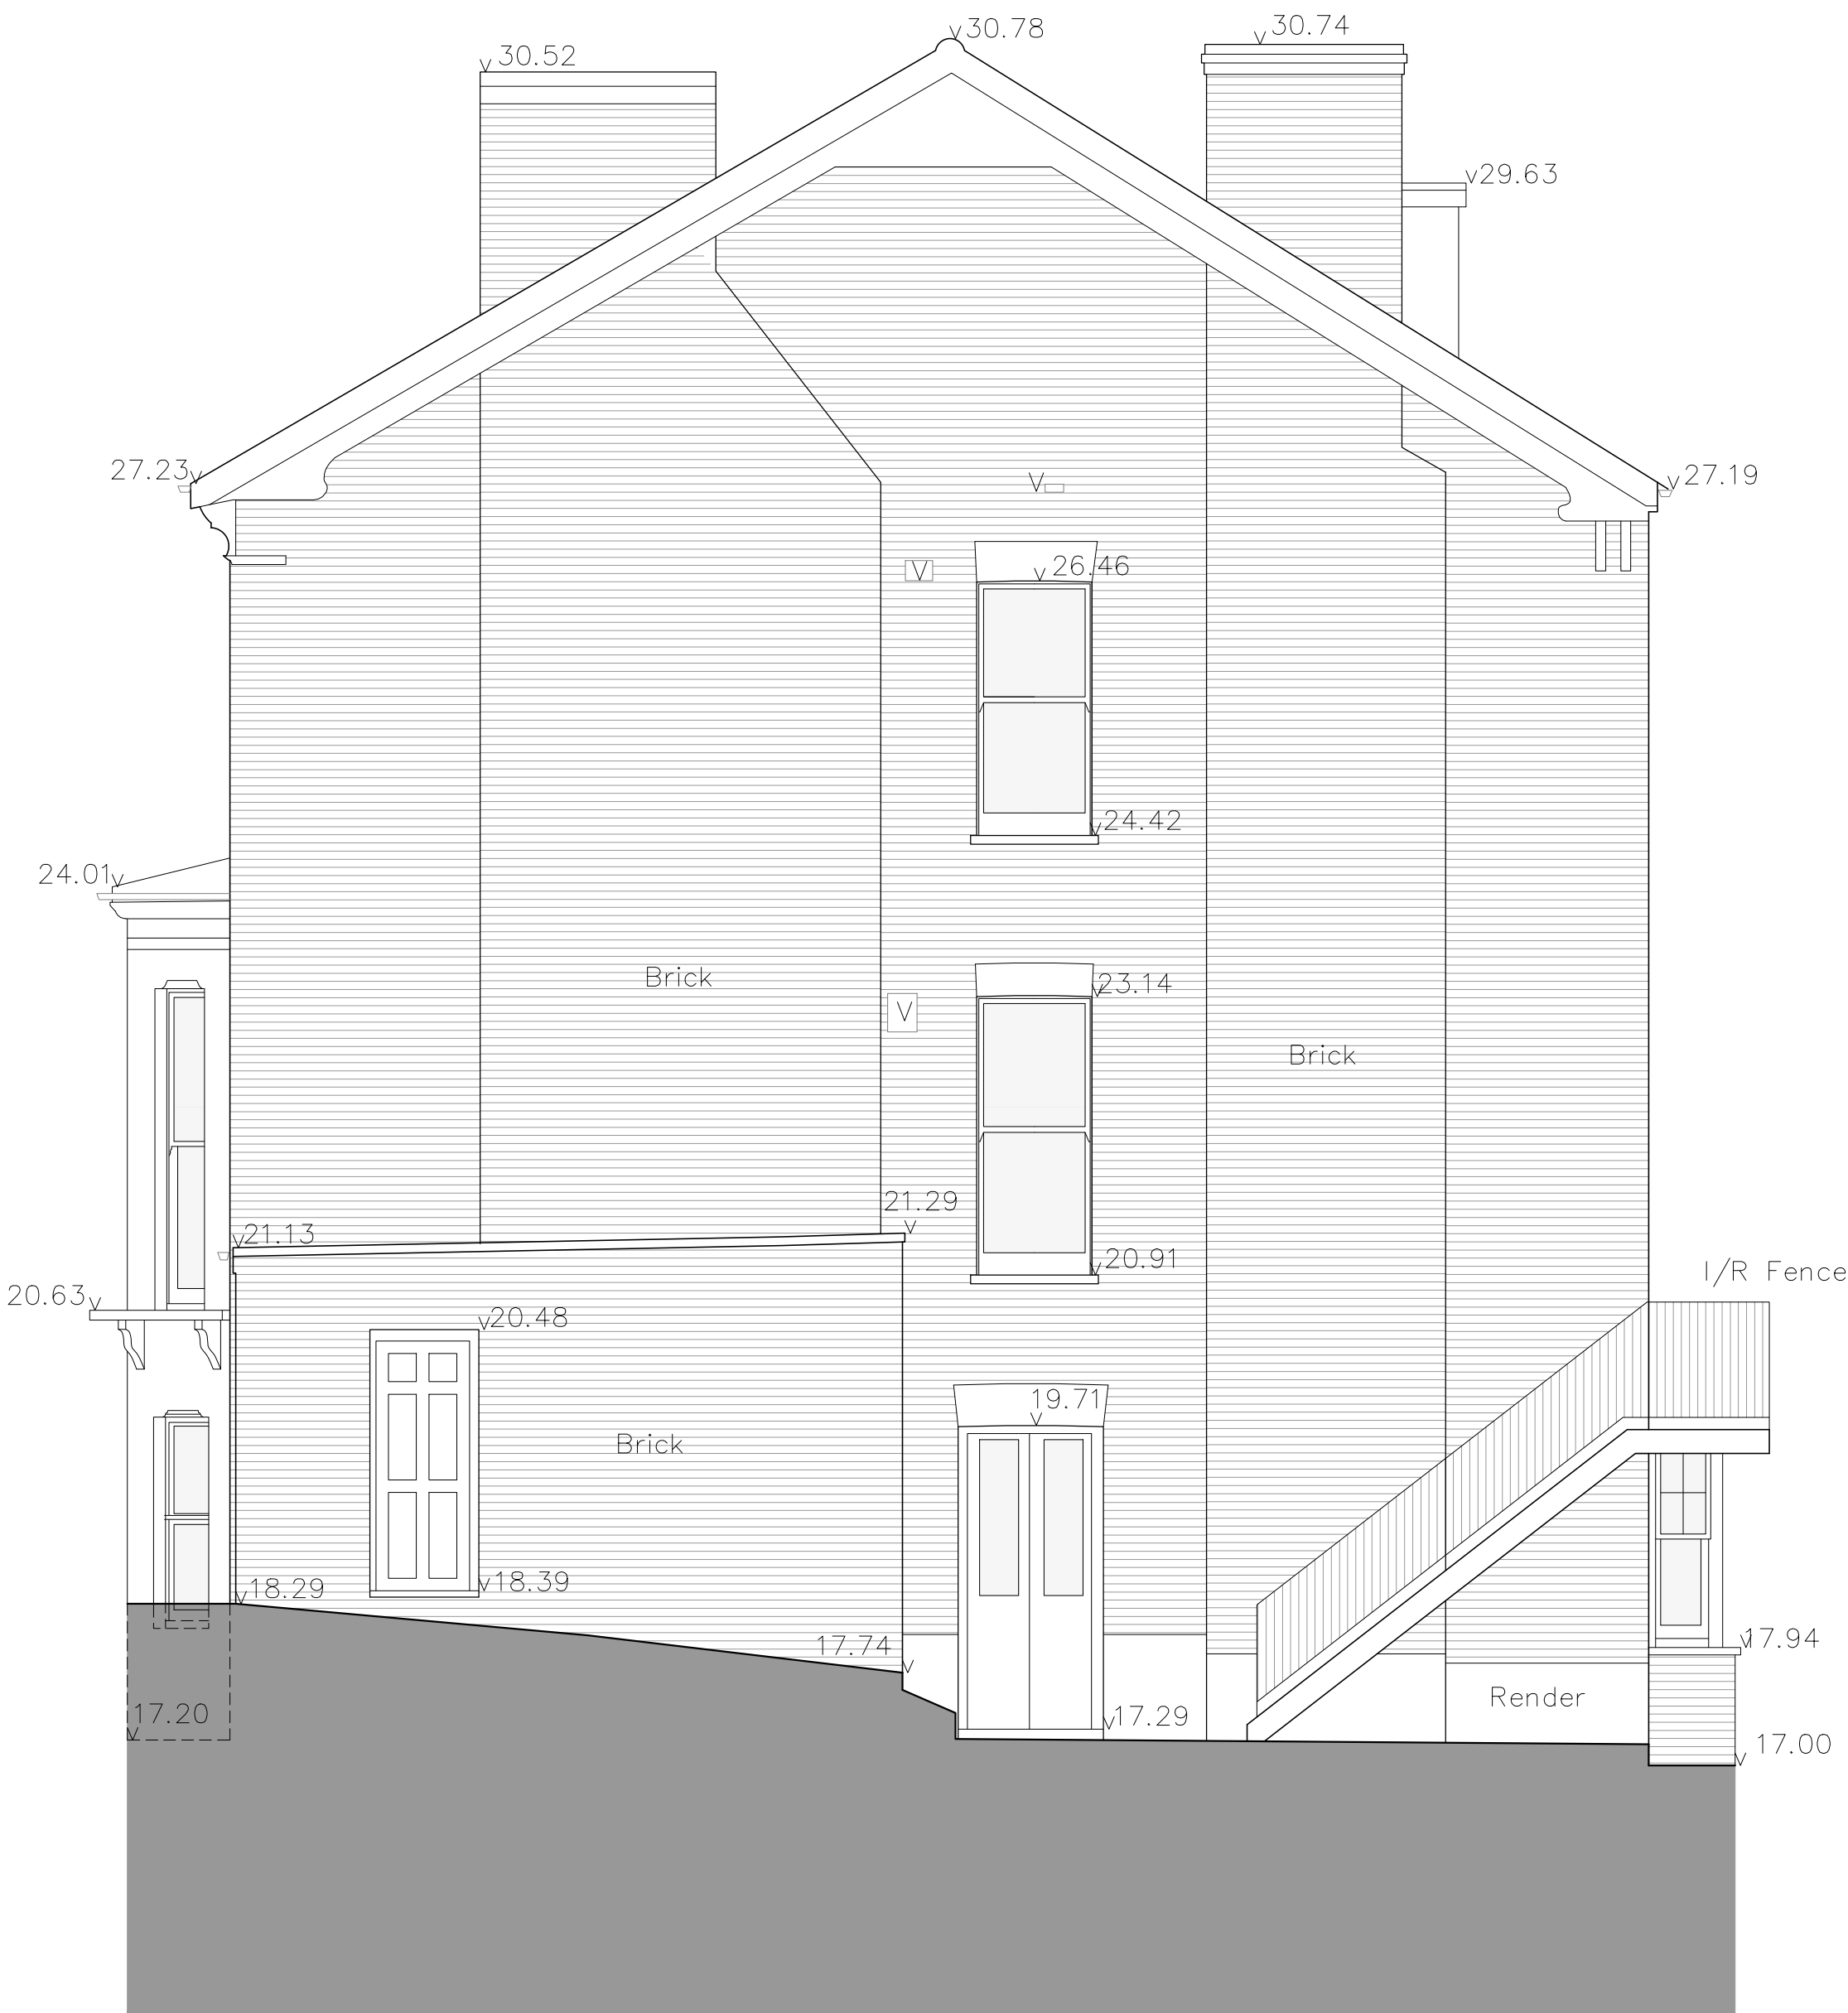

1 EXISTING SIDE (EAST) ELEVATION
121 SCALE 1:50 @ A1

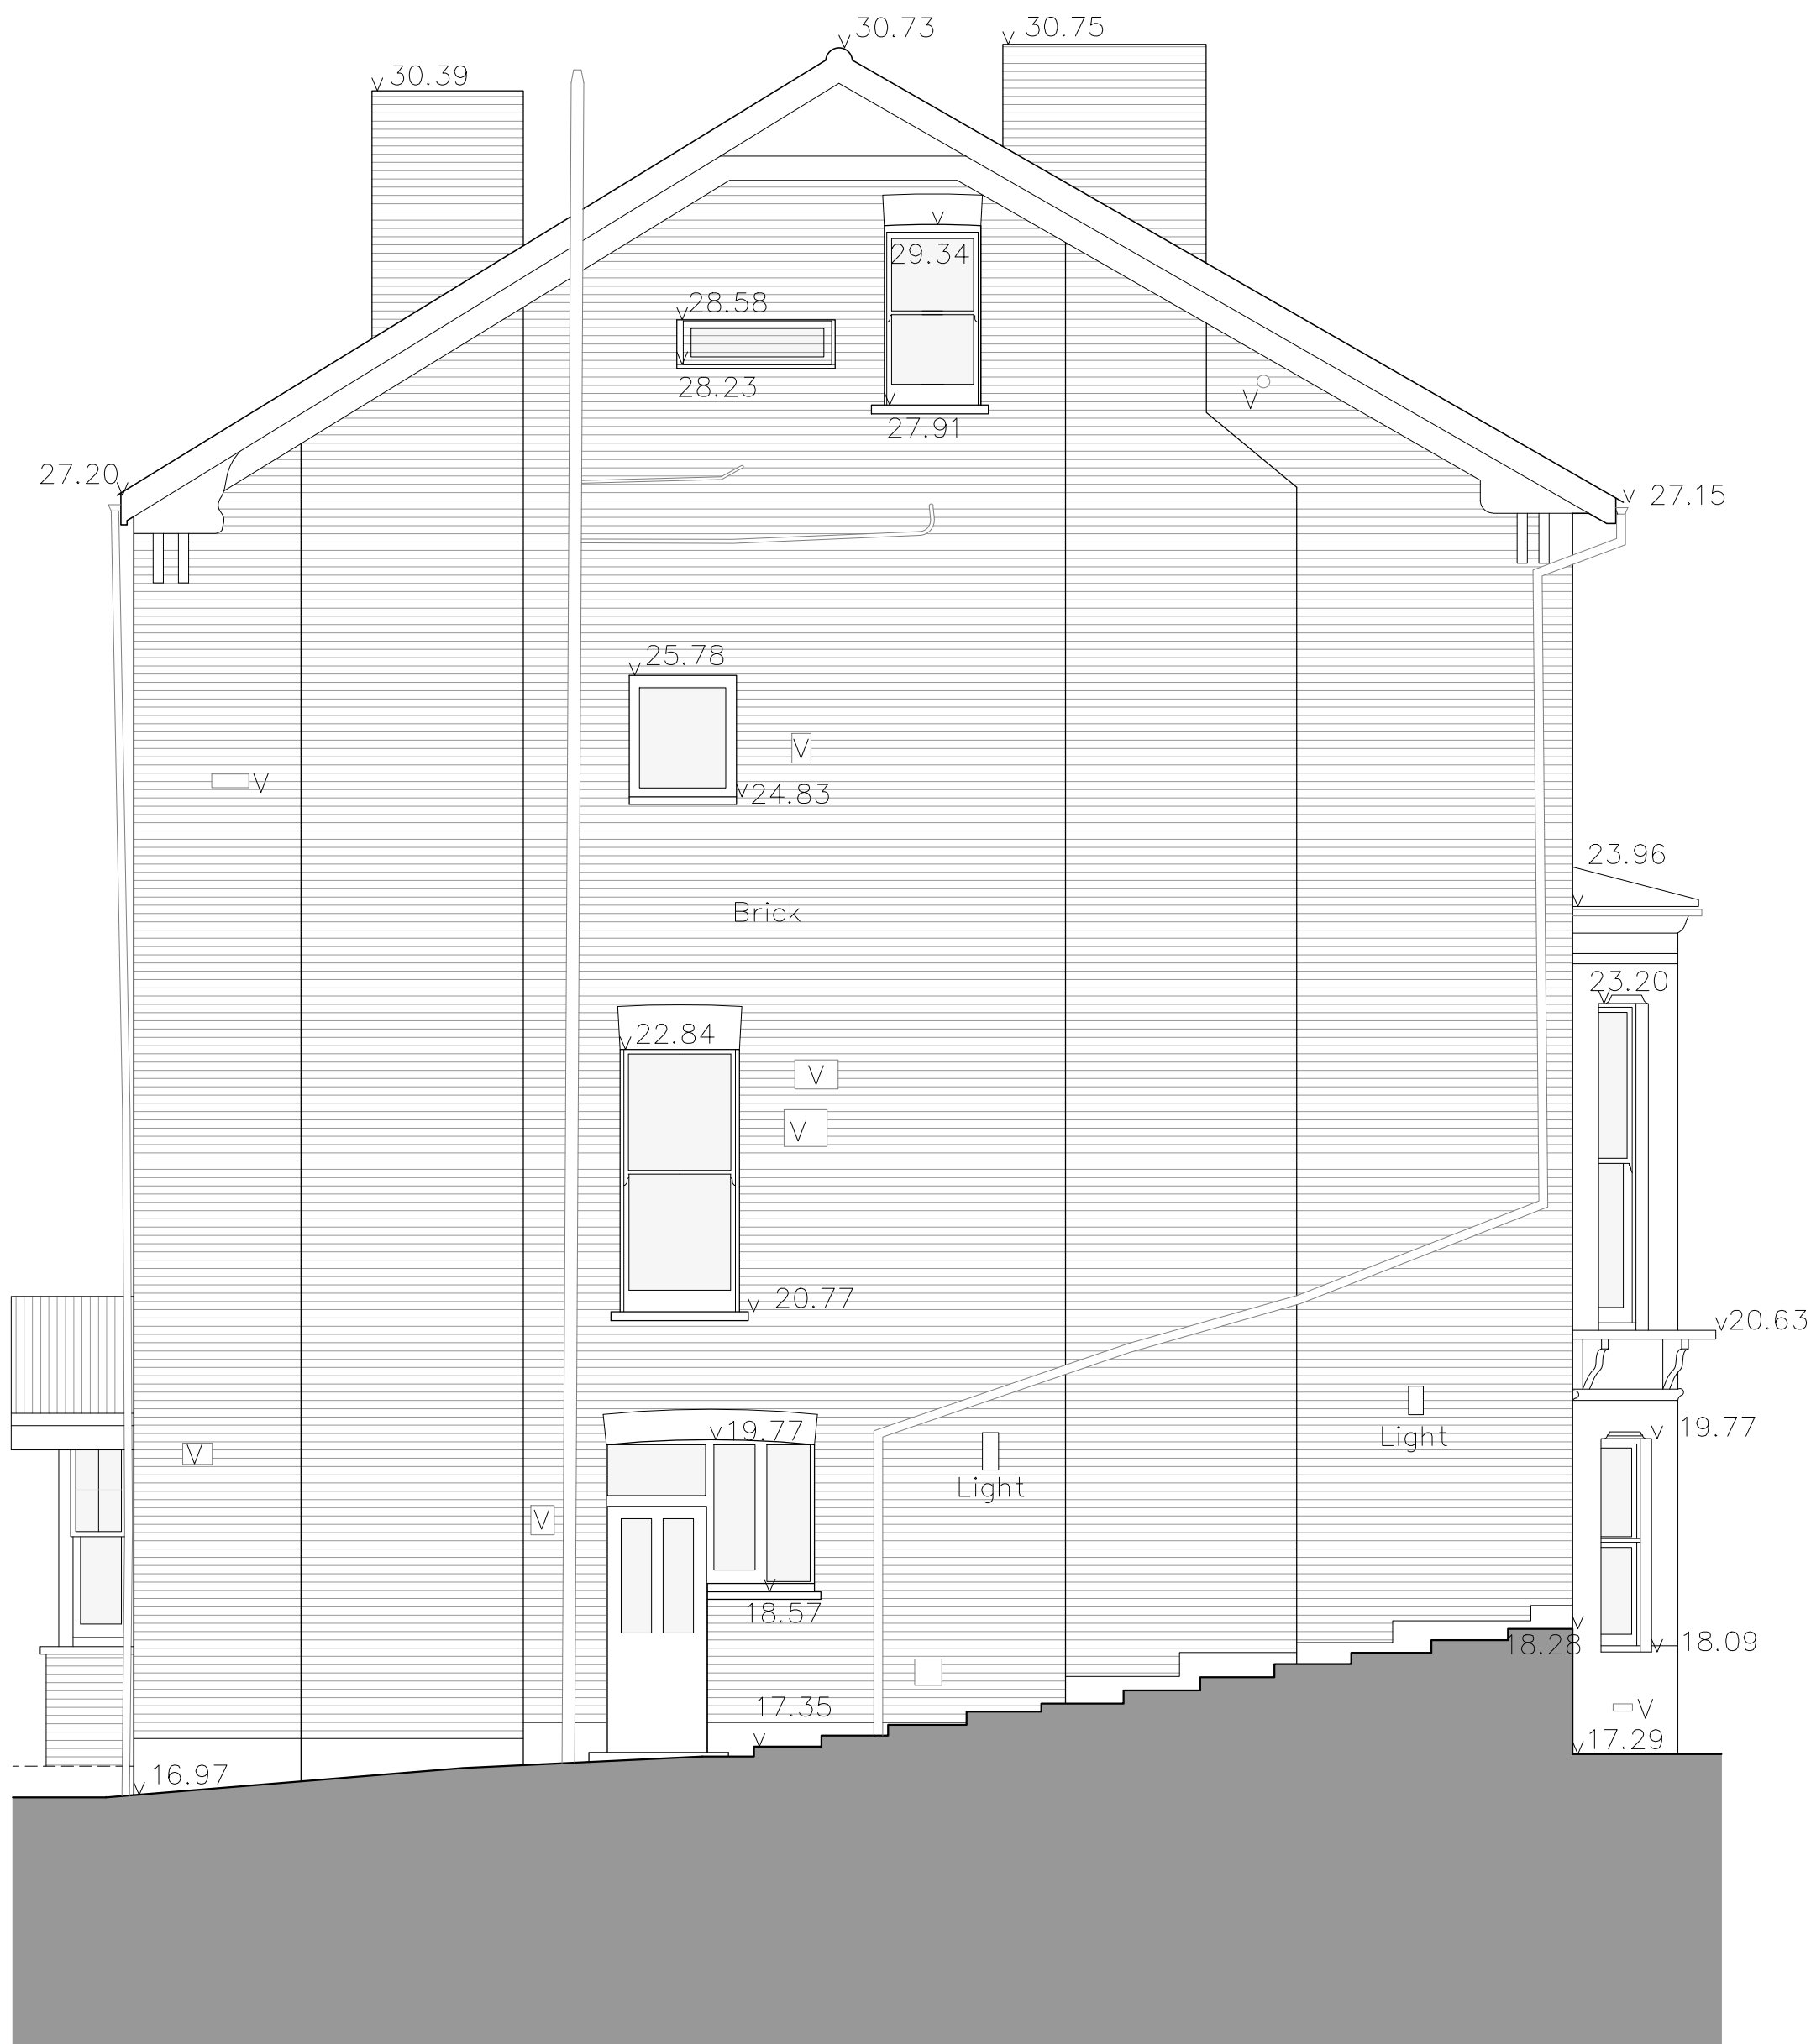

2 EXISTING SIDE (WEST) ELEVATION
121 SCALE 1:50 @ A1



P1	09/02/2024	CDS	PLANNING ISSUE
REV	DATE	BY	NOTES

PROJECT TITLE: Flat 1, Cromer House N6 4JJ

DRAWING TITLE: Existing Side Elevations

DRAWN BY: CDS

ISSUED FOR: PLANNING

SCALE: 1:50@A1 DATE: 24.01.2024

DRAWING NO: 121 REVISION: P1