


COEUS DESIGN STUDIO LTD
Unit 408,
27 - 31 Clerkenwell Close,
Workspace, Clerkenwell Workshops
London
EC1R 0AT
e:info@coeusdesignstudio.com

DISCLAIMER
No information or designs contained within this document should be copied or reproduced without the specific consent of Coeus Design Studio Ltd.
Do not scale from this drawing. Any areas, measurements or distances given are approximate only and should be confirmed before design or fabrication.
Any drawings, photos, or computer generated images shown are indicative and cannot be guaranteed to represent the complete interiors/exterior of a scheme.
© All rights reserved to Coeus Design Studio Ltd.

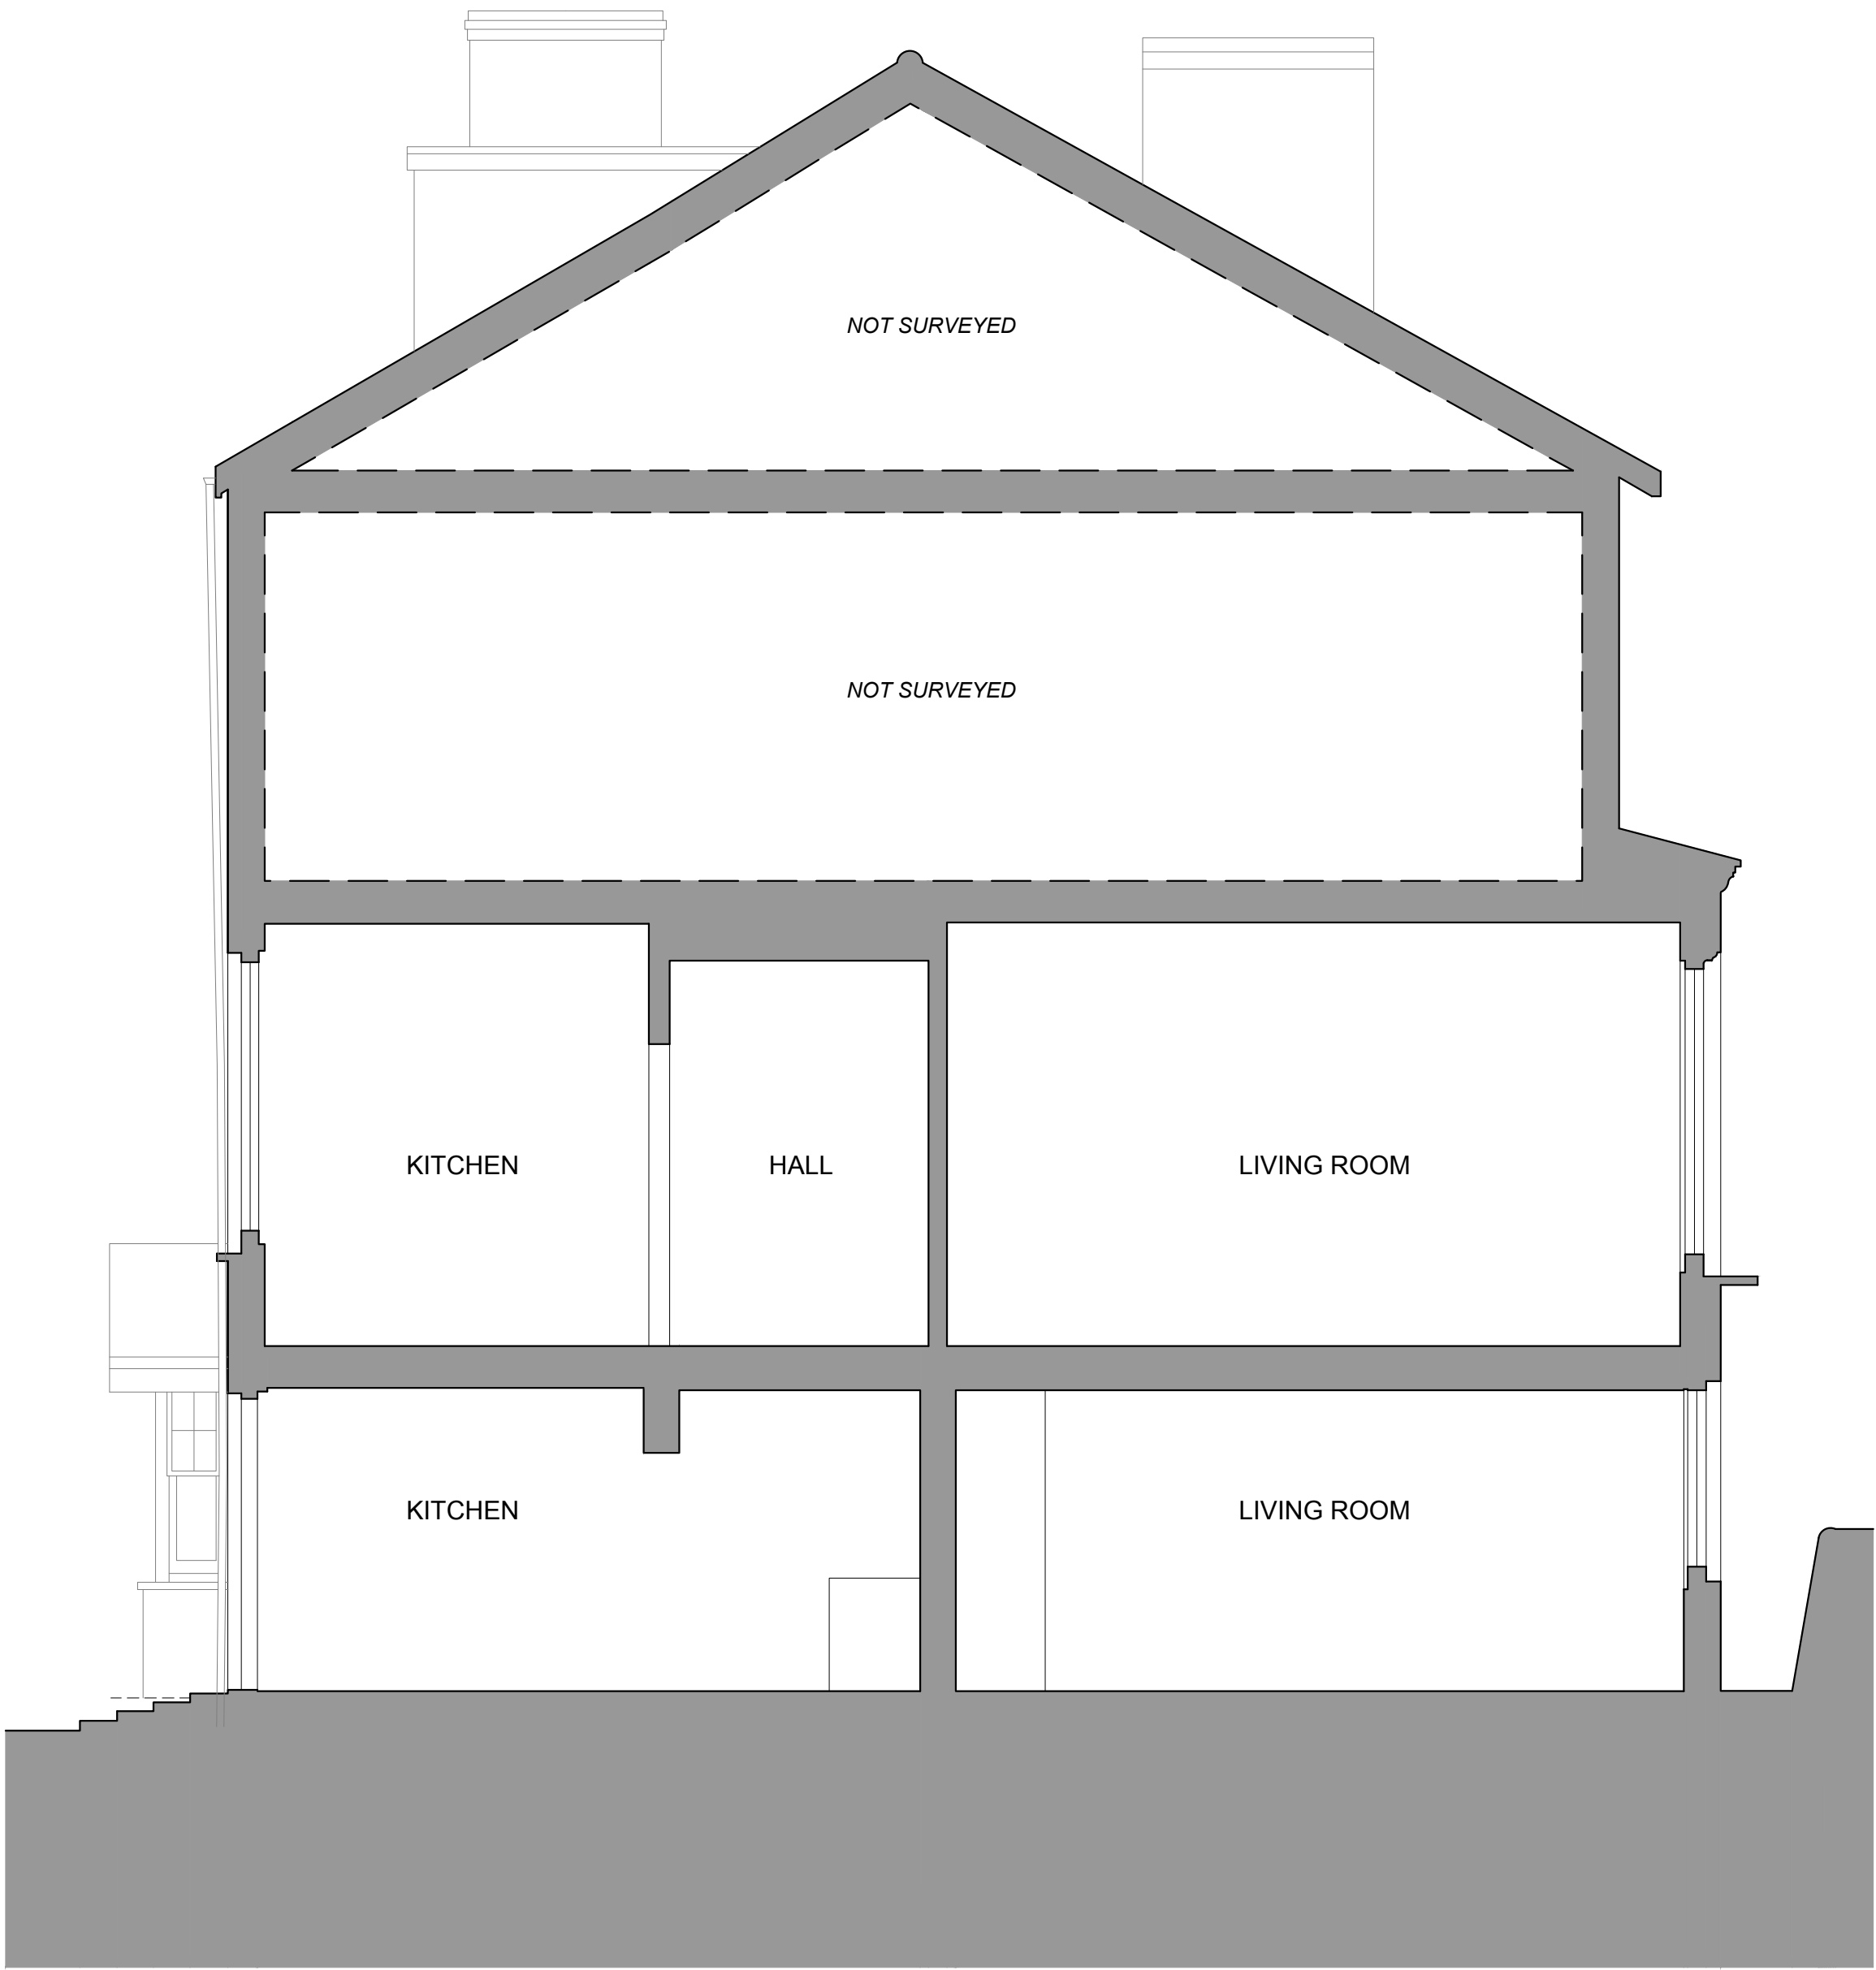

1 EXISTING SECTION A:A
130 SCALE 1:50_@_A1
0 1 2 3 4 5

REV	09.02.2024	CDS	PLANNING ISSUE
	DATE	BY	NOTES
PROJECT TITLE: Flat 1, Cromer House N6 4JJ			
DRAWING TITLE: Proposed Section			
DRAWN BY: CDS			
ISSUED FOR: PLANNING			
SCALE: 1:50@A1		DATE: 24.01.2024	
DRAWING NO: 130		REVISION: P1	