




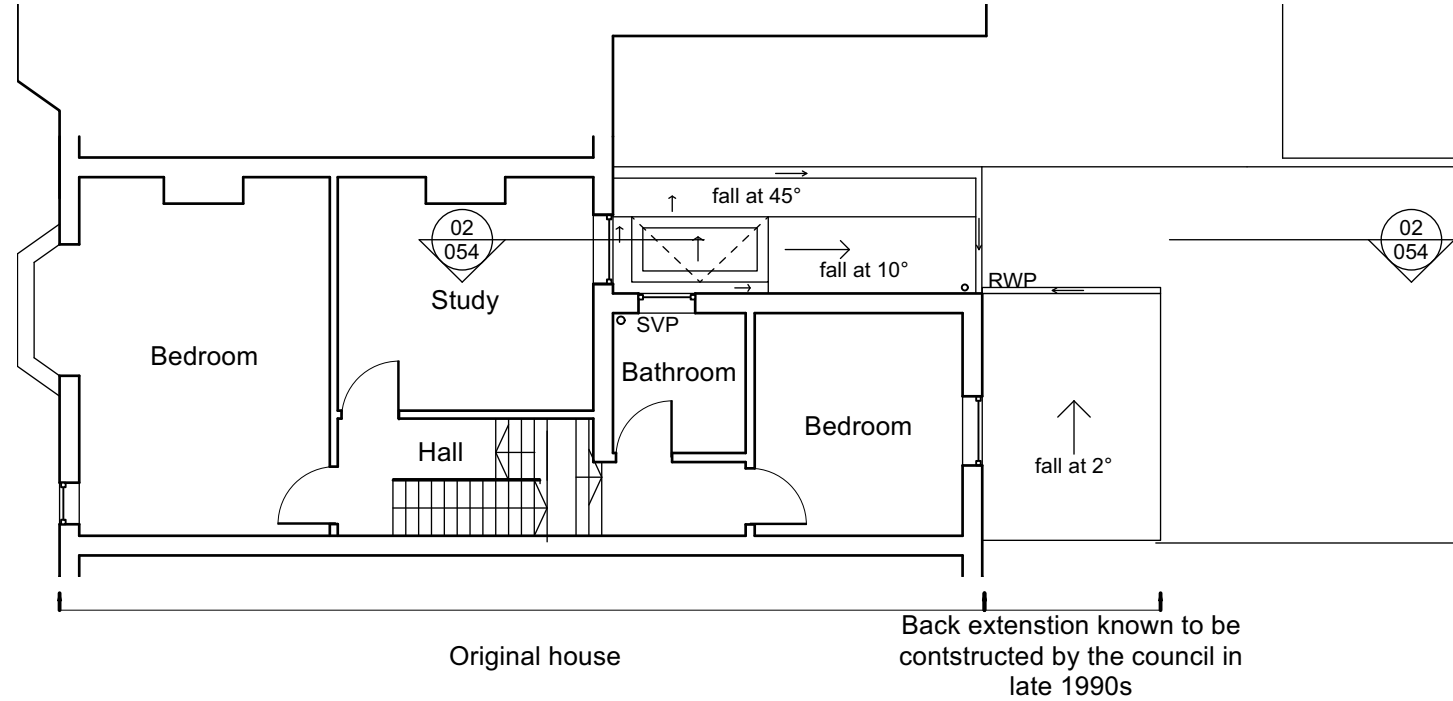

02 PLAN
053 FIRST FLOOR

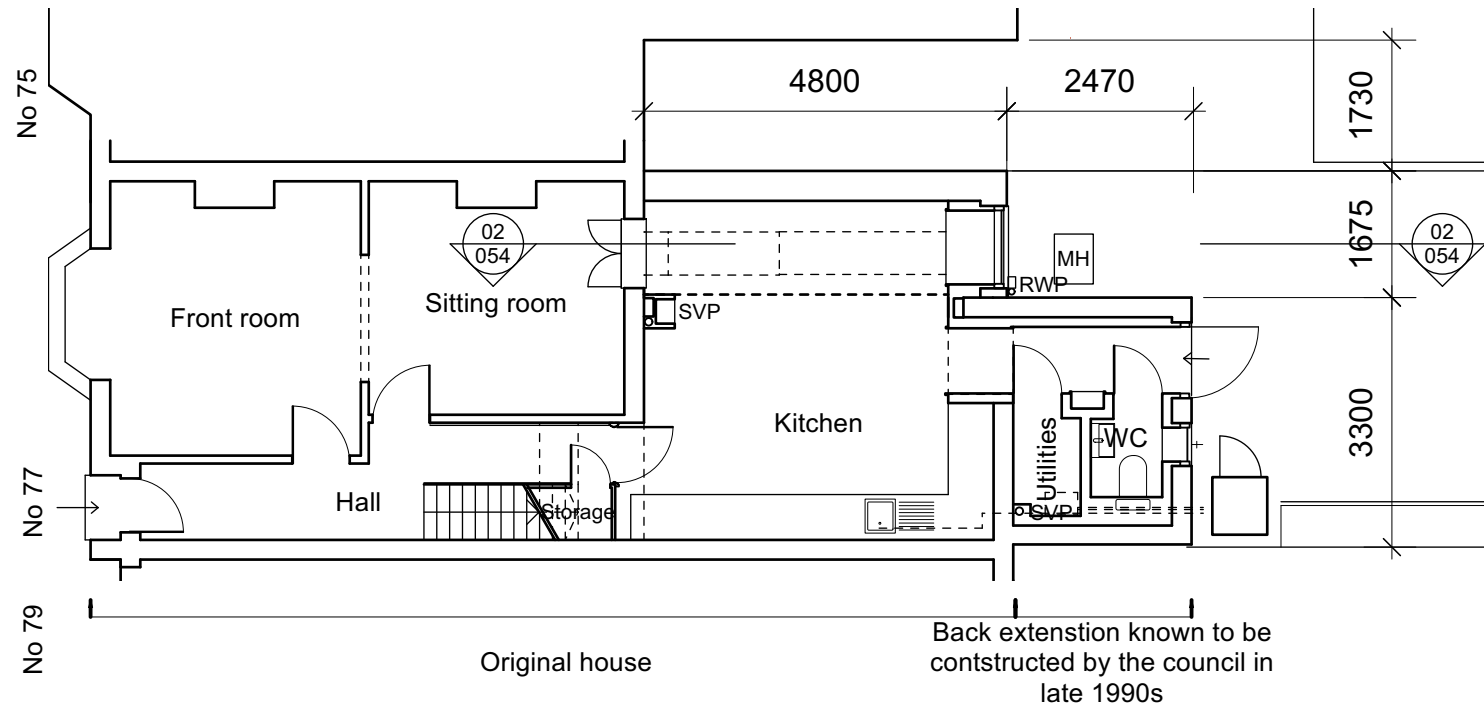

01 PLAN
053 GROUND FLOOR

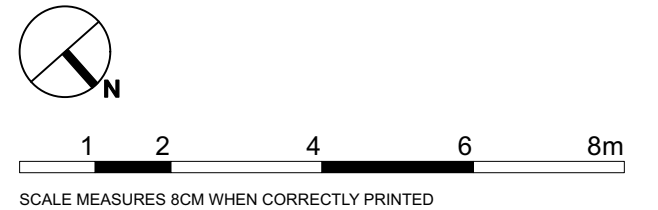

REVISIONS

P1	20240216	ISSUE FOR PLANNING
----	----------	--------------------

ANNA GAVRIELIDES
77 WINCHELSEA ROAD

PLAN 1:100 @ A3 DJ 092-053 REV P1