




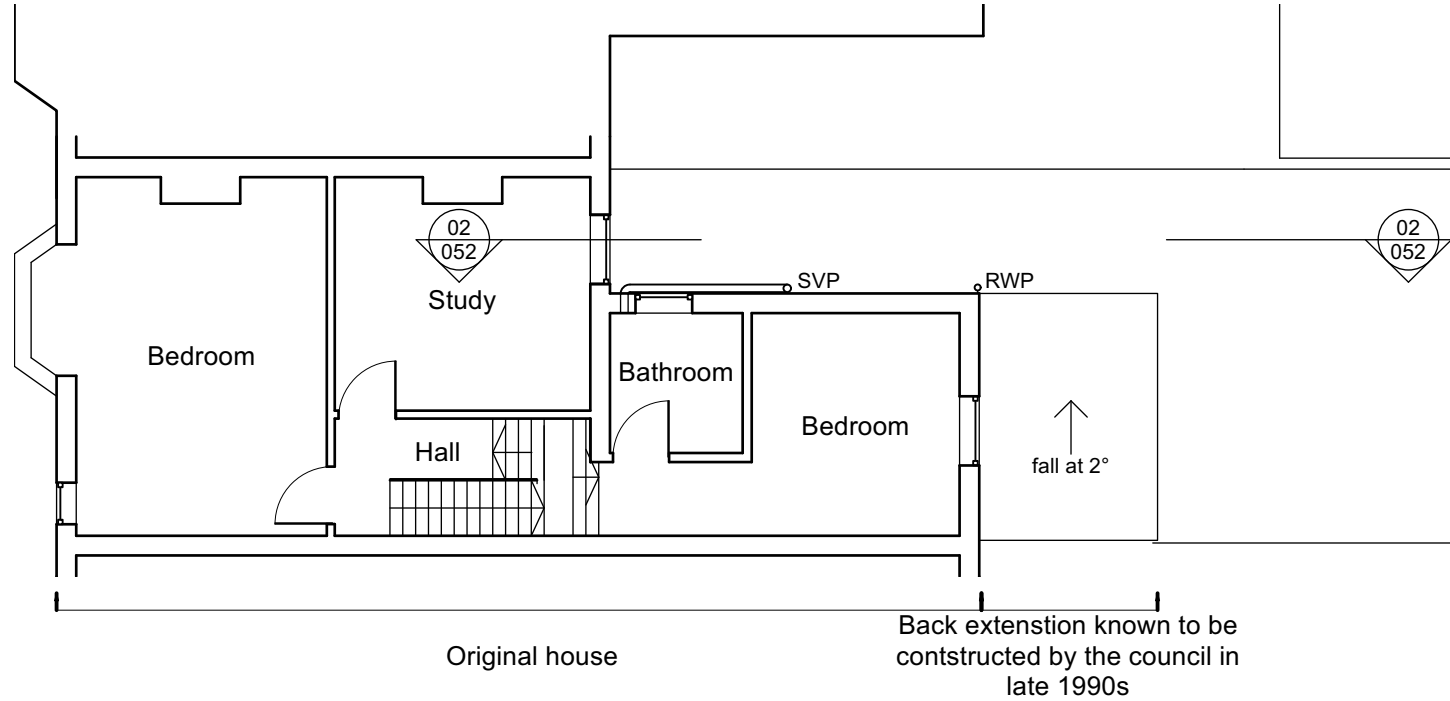

02 PLAN
051 FIRST FLOOR

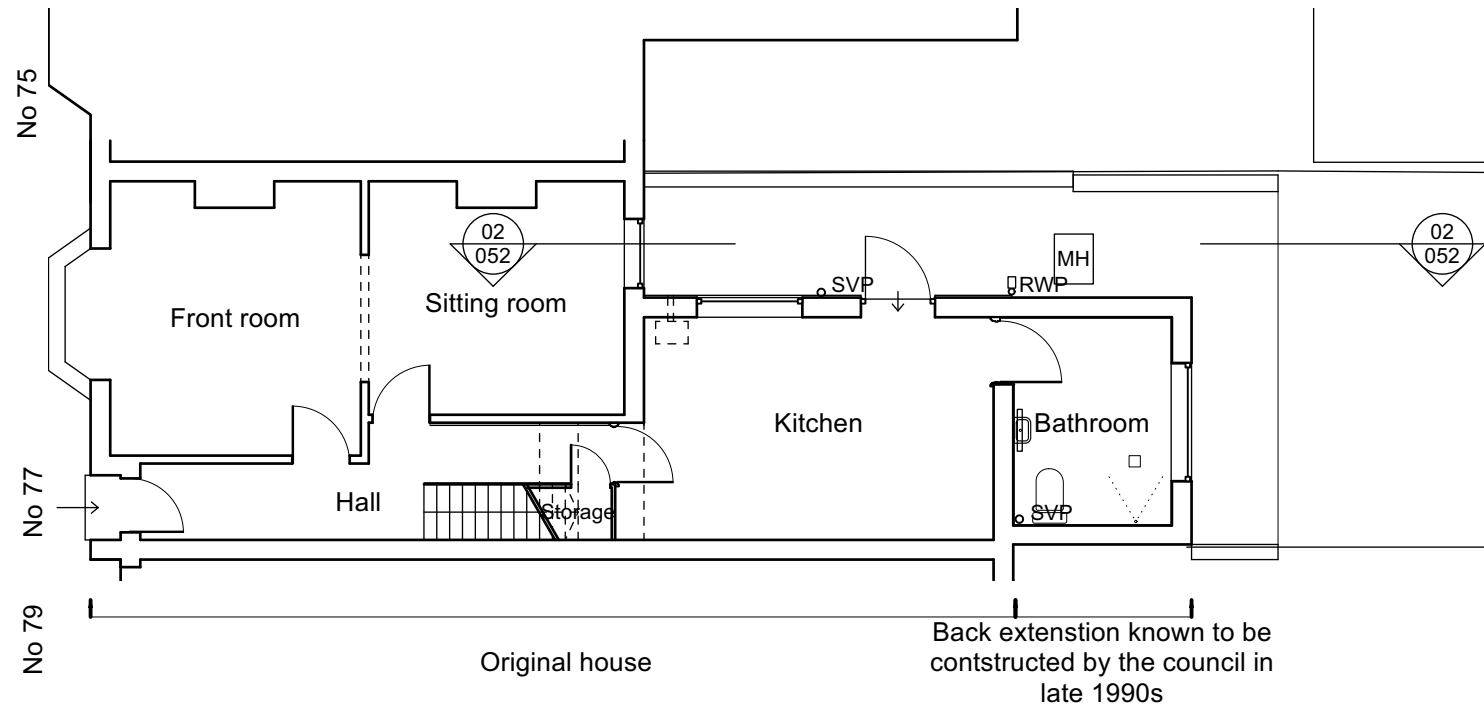

01 PLAN
051 GROUND FLOOR

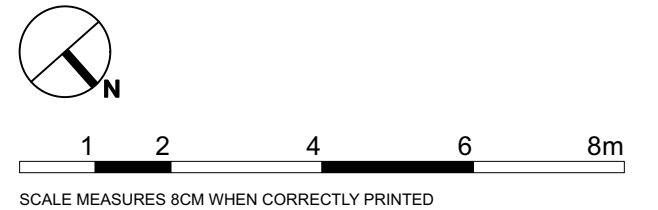

REVISIONS		
P1	20240216	ISSUE FOR PLANNING

ANNA GAVRIELIDES
77 WINCHELSEA ROAD

PLAN 1:100 @ A3 DJ 092-051 REV P1

092 - Prior to extension - Plans