


# Block Plan

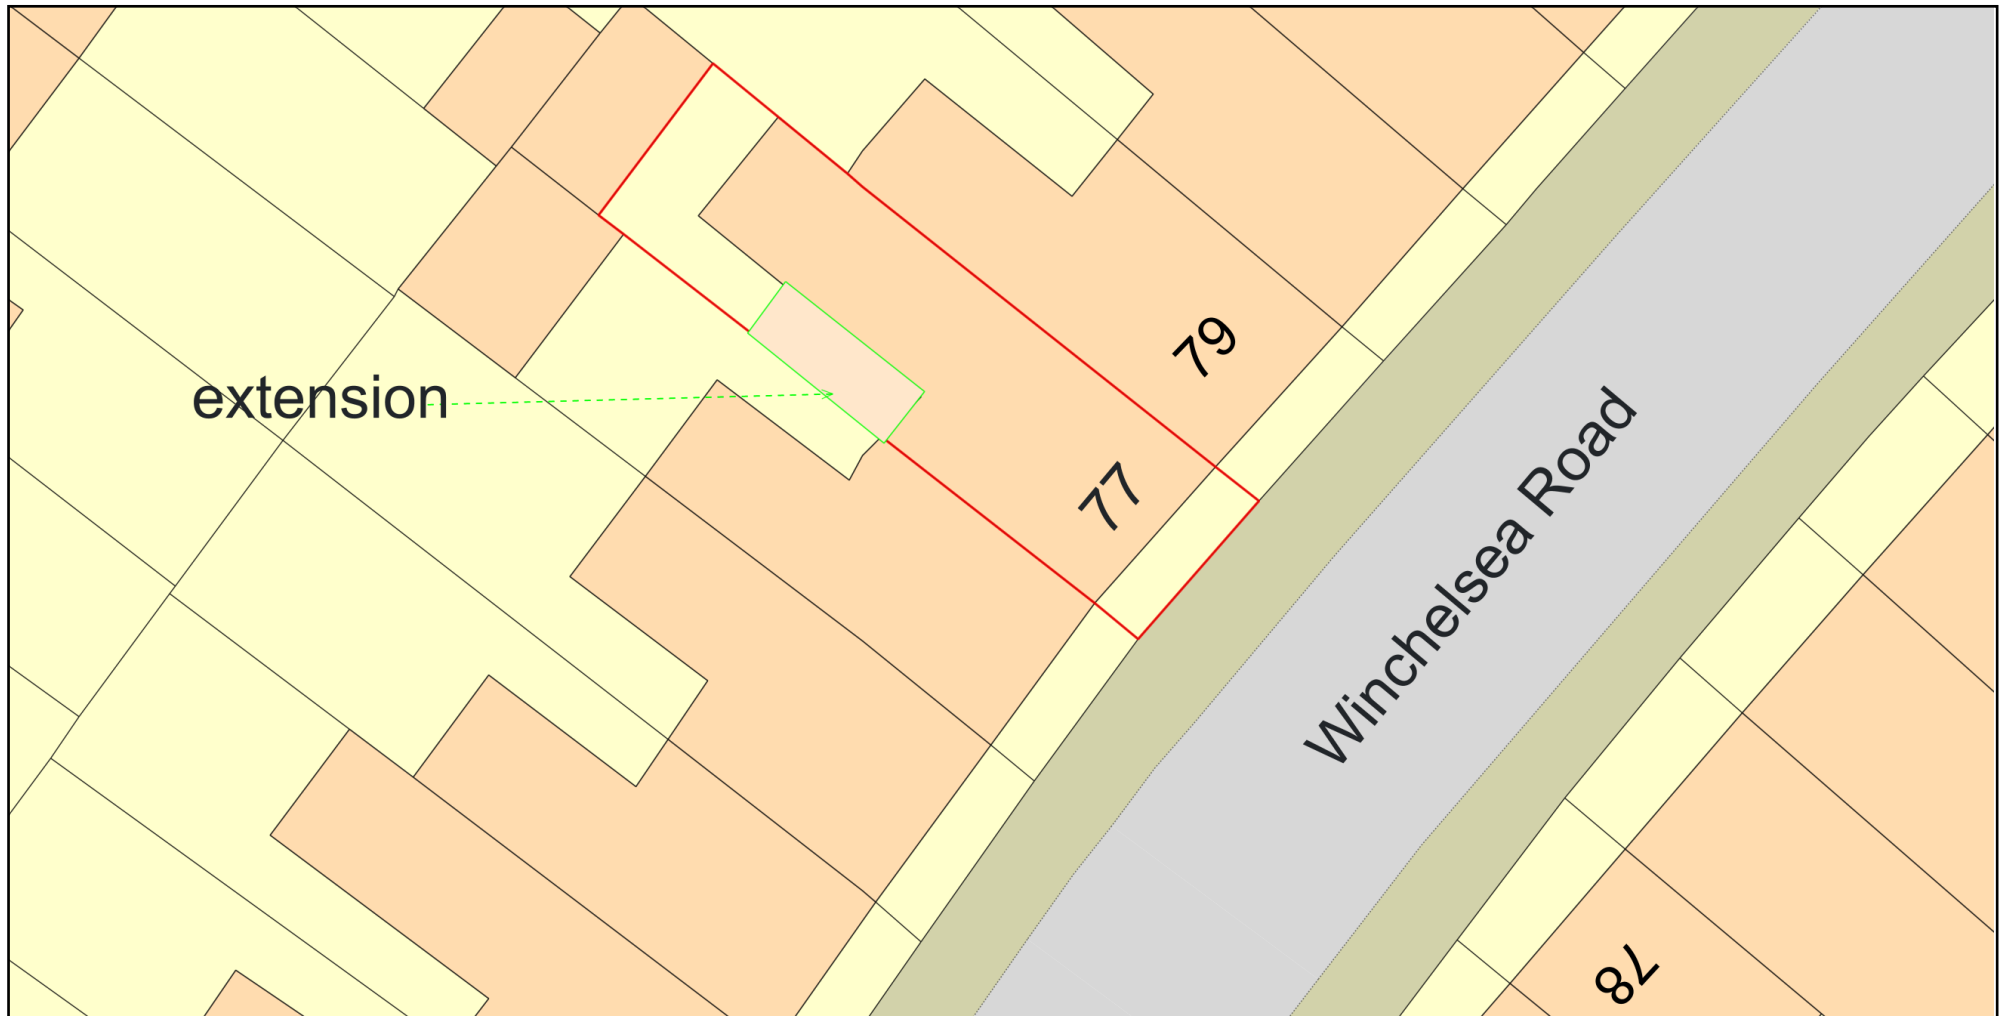

0 10  
Metres



Plan Produced for: Anna Gavrielides

Date Produced: 24 Nov 2023

Plan Reference Number: TQRQM23328131131753

Scale: 1:200 @ A4

© Crown copyright and database rights 2023 OS 100042766