



LORDSHIP LANE ELEVATION AS EXISTING.

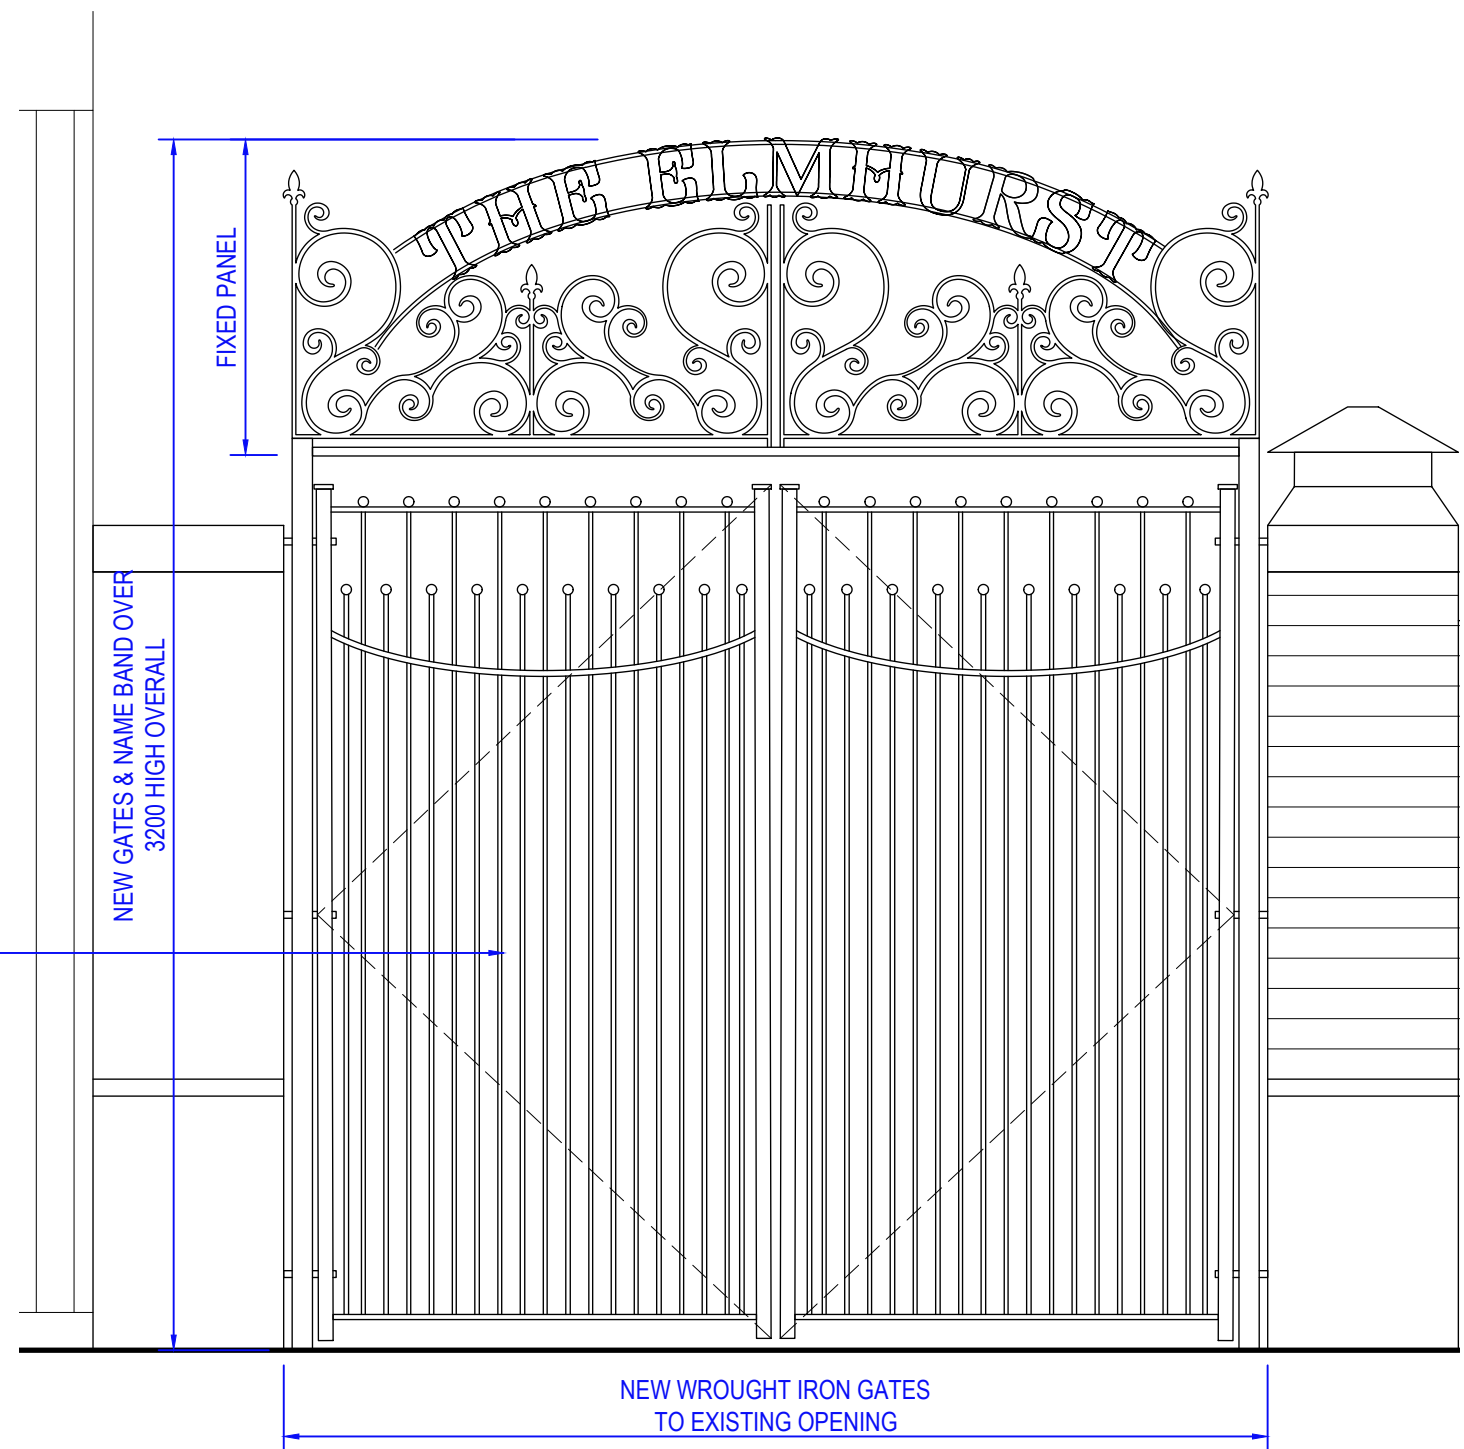

NEW WROUGHT IRON GATES.
scale 1:20.

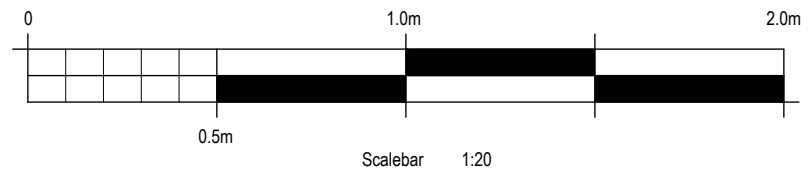

LORDSHIP LANE ELEVATION AS PROPOSED.

Copyright.
This drawing and design and all the information contained therein is the sole copyright of SODA Ltd, and reproduction in any form is forbidden unless permission is obtained in writing.

Revision:
A. SITE ADDRESS DETAILS AMENDED. (26.02.24), RGC.

Scale:
1:50 @ A1

Date:
Feb 24

Drawn by:
RGC

Job title:
The Elmhurst Hotel Public House
Lordship Lane, Tottenham,
London. N17 6XE

Drawing title:
Lordship Lane Elevation as Existing &
as Proposed

Drawing Number:
1061-P-06A

Client:
Star Pubs

The Studio, Sovereign House,
Wakefield WF2 8EF
01924 372654 studio@sodagroup.co.uk

