

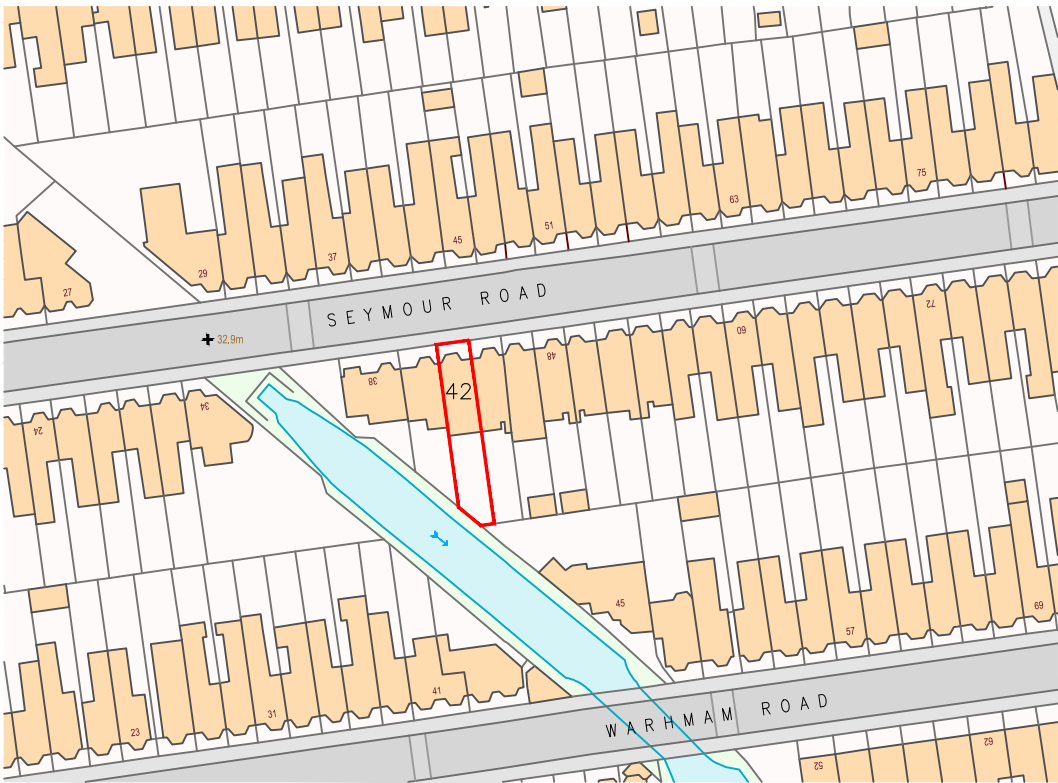


NOTES

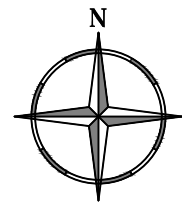

LOCATION PLAN
SCALE 1:1250

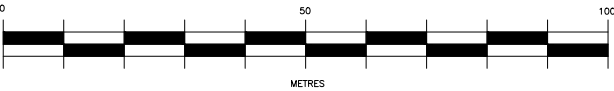

A	27/10/23	ISSUED FOR INFORMATION	VP
REV.	DATE	PURPOSE	DRAWN
CLIENT Mr SANJ BUNDHOO			
PROJECT SIDE EXTENSION			
TITLE LOCATION PLAN			
REVISION	DWG No.	FP/001	SCALE
A	DATE	OCT '23	AS SHW@ A3
	DRAWN	VP	

42 SEYMOUR ROAD
N8 0BG
LONDON