
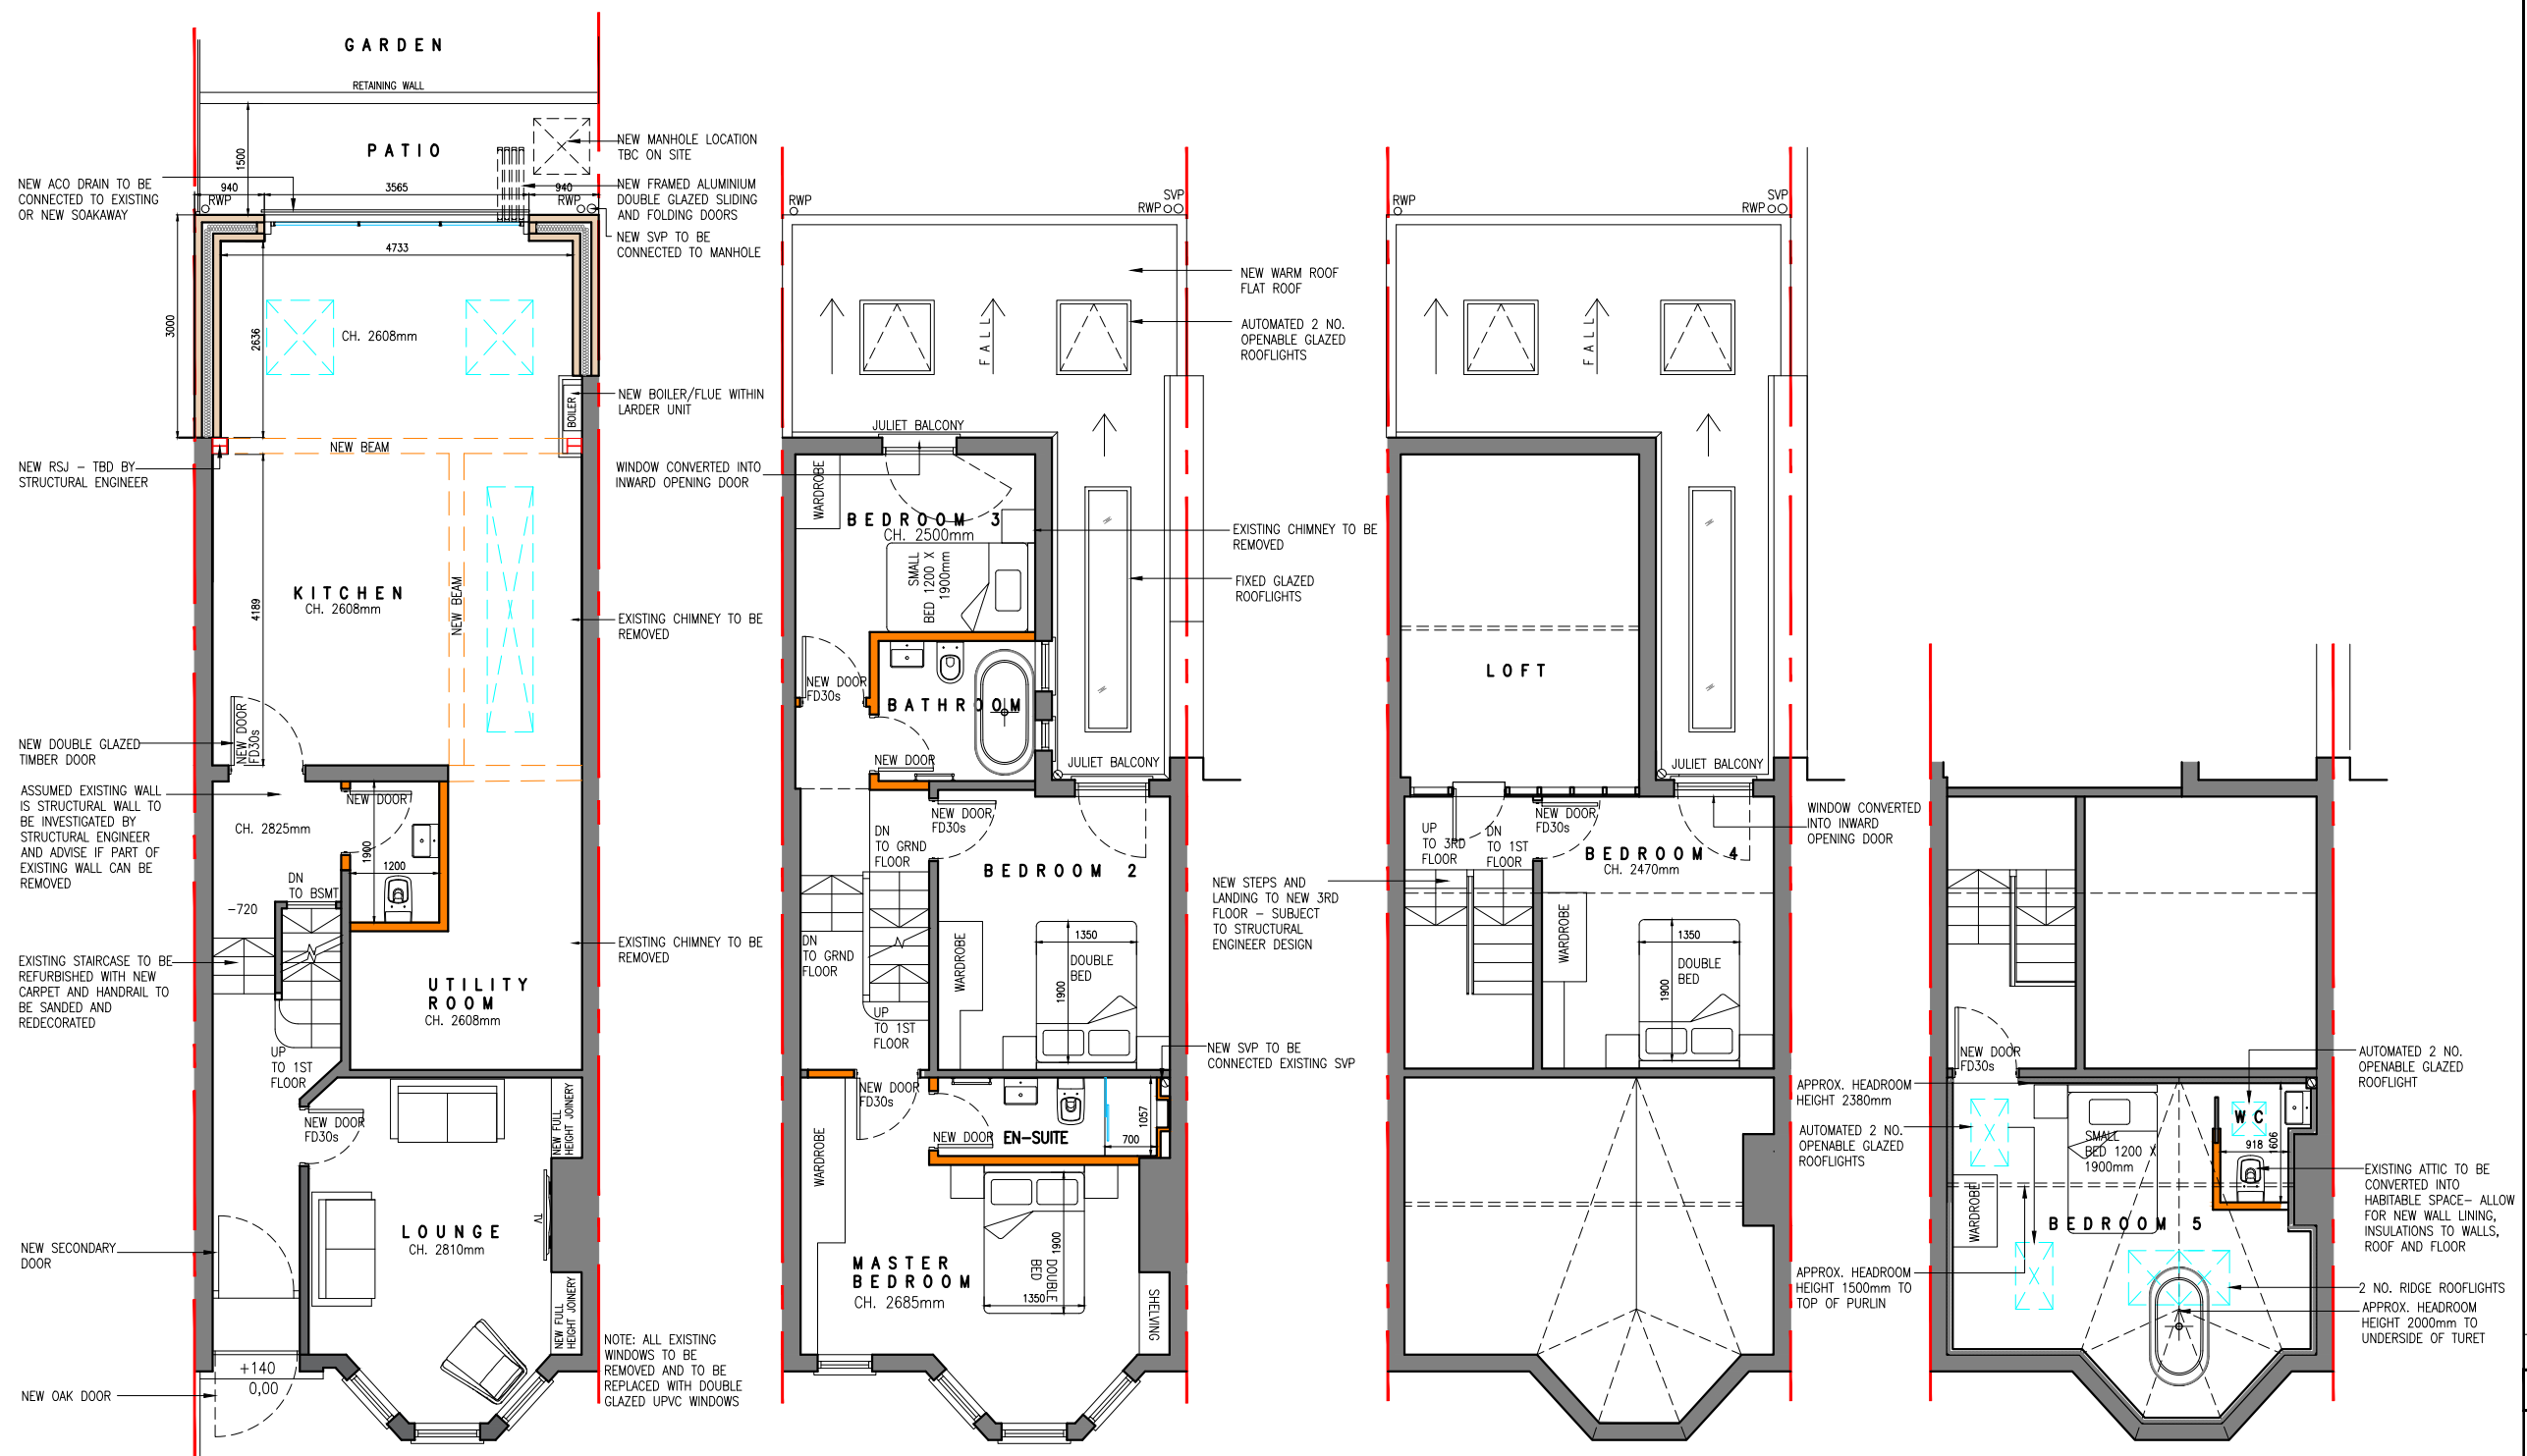


NOTES

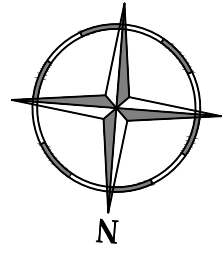

A	27/10/23	ISSUED TO CLIENT FOR COMMENTS	VP
REV.	DATE	PURPOSE	DRAWN
CLIENT Mr SANJ BUNDHOO			
PROJECT SIDE AND REAR EXTENSION			
TITLE PROPOSED GENERAL ARRANGEMENT PLANS			
REVISION	DWG No.	FP/103	SCALE 1:100@ A3
A	DATE OCT '23	DRAWN VP	

42 SEYMOUR ROAD
N8 0BG
LONDON