


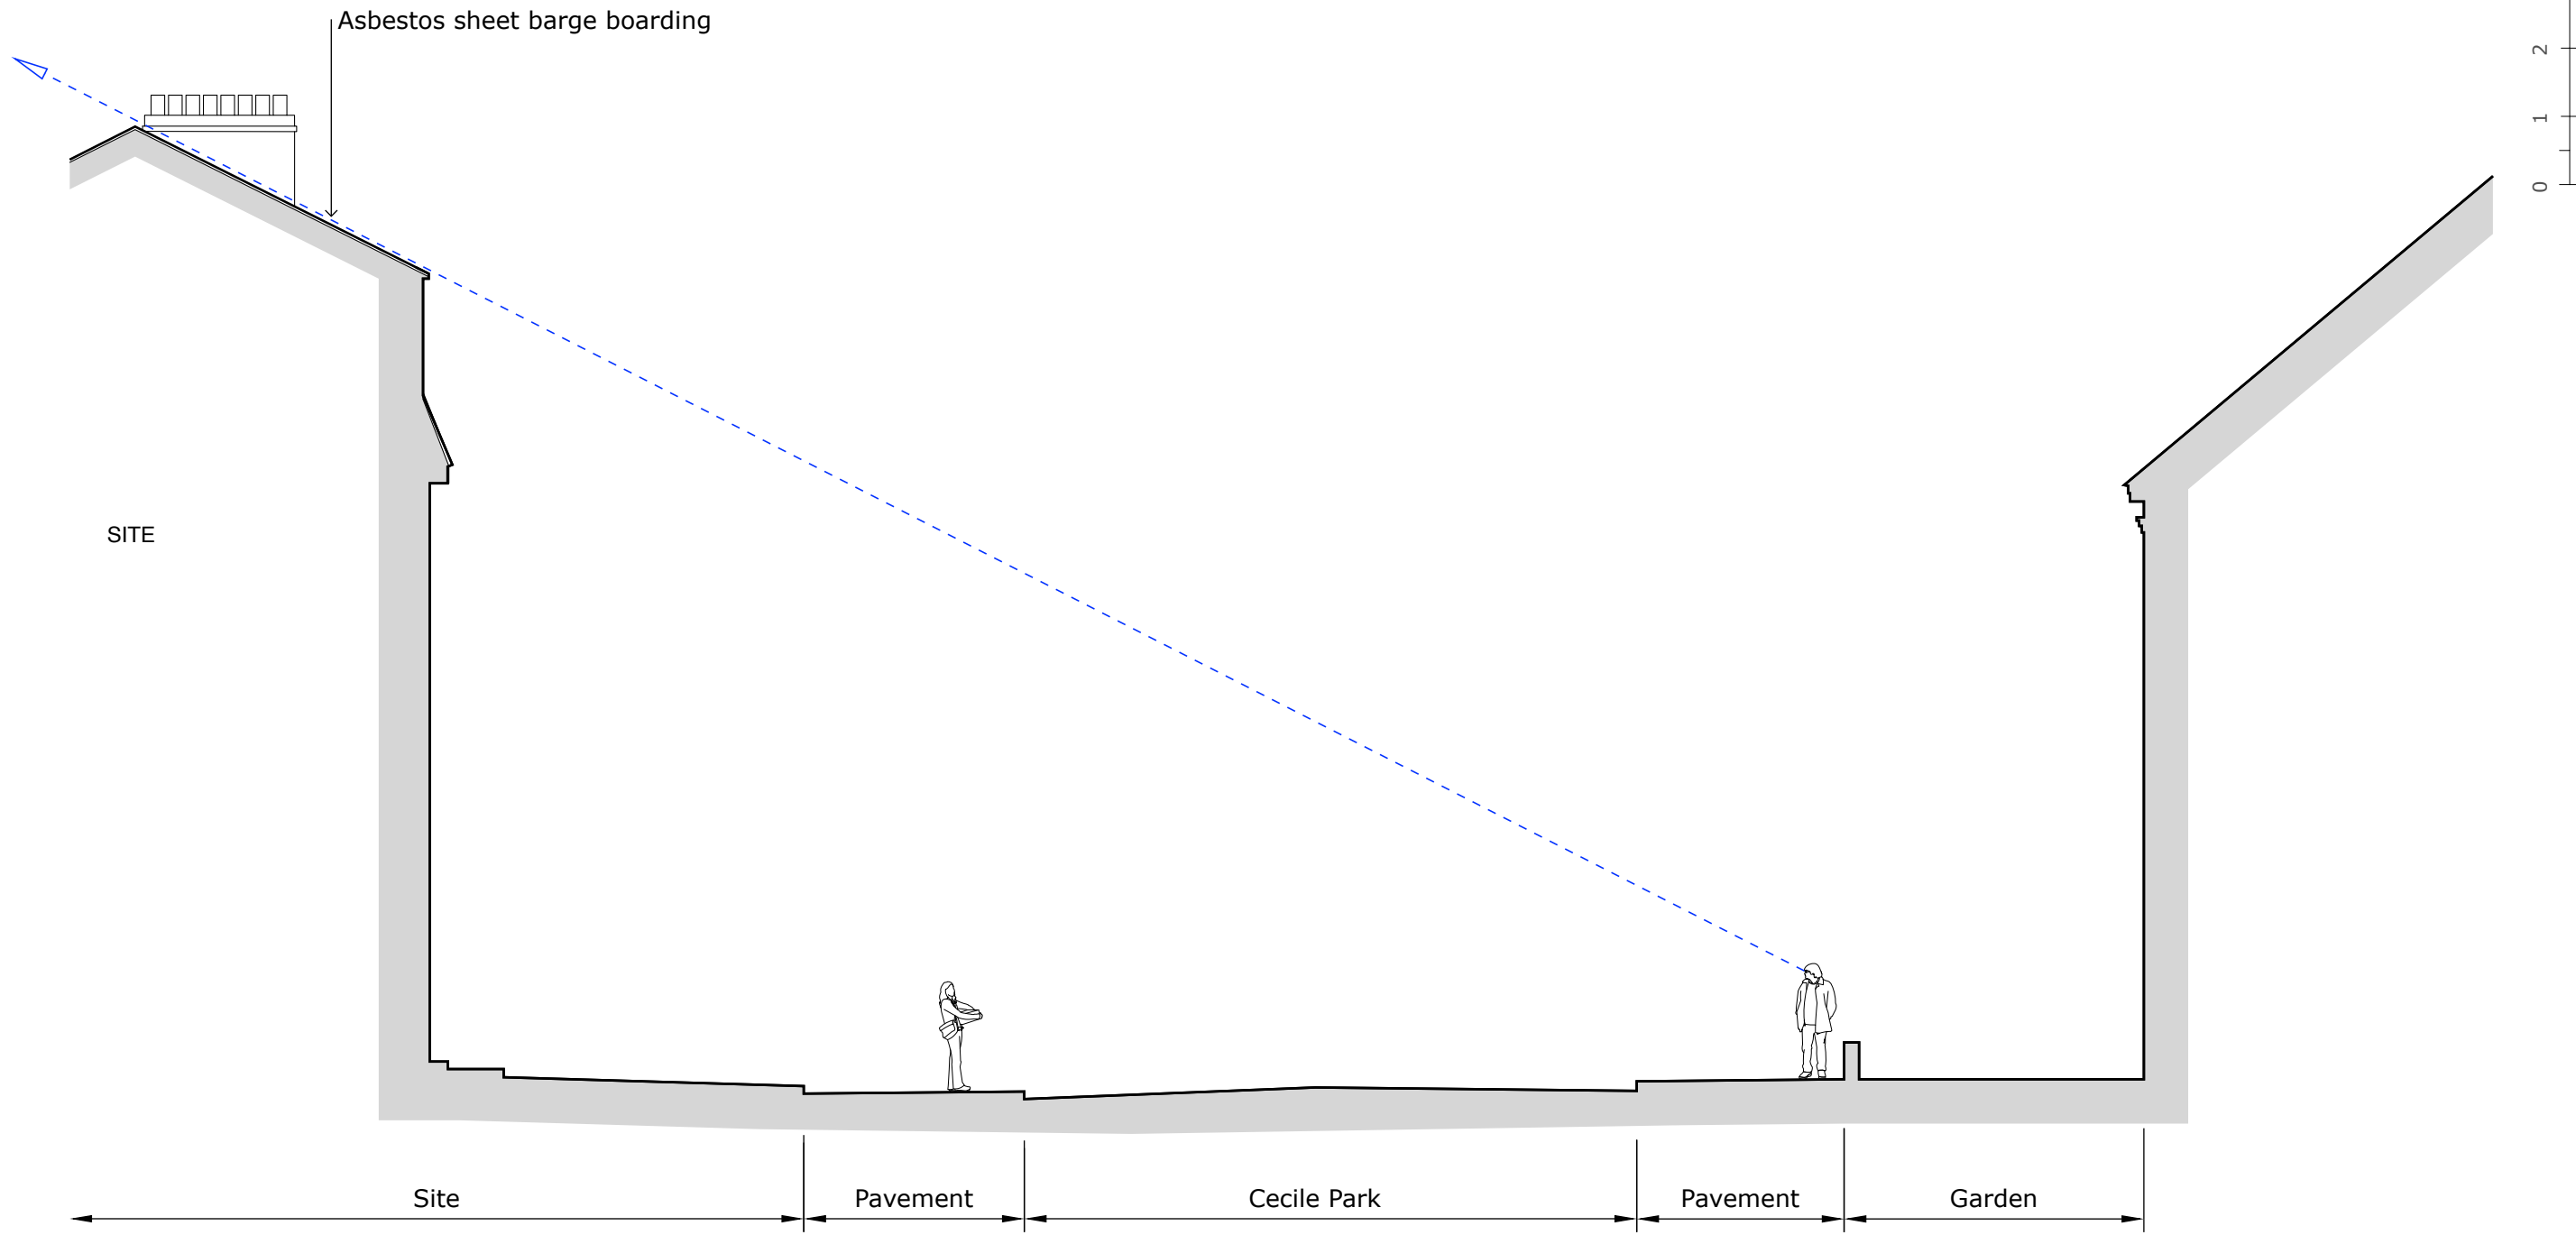

Street section, looking east

EXISTING