


Location Plan

Site Address: 37, Sirdar Road, Wood Green, London, N22 6QS

Date Produced: 28-Feb-2024

Scale: 1:1250 @A4

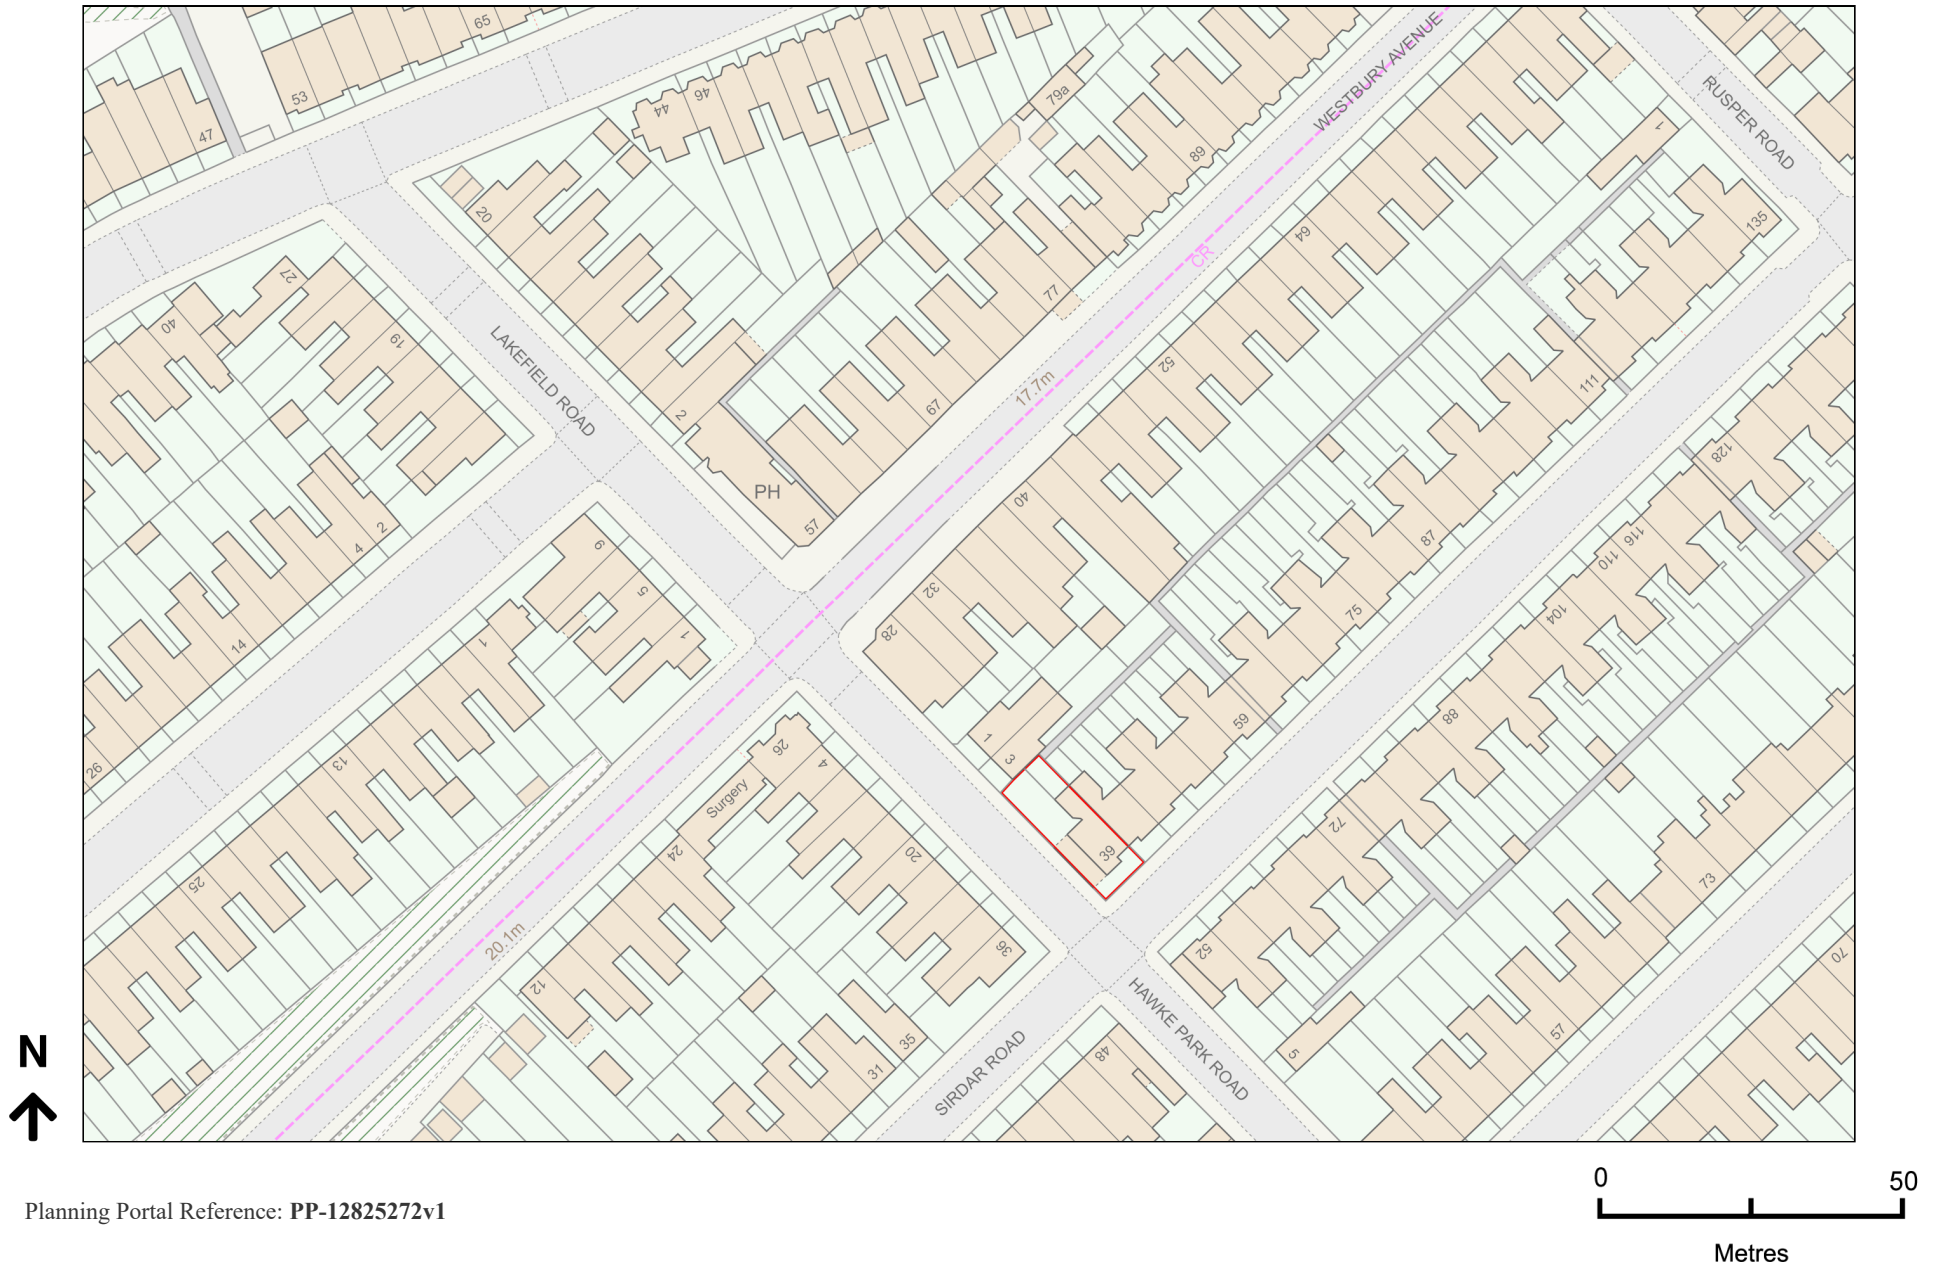

Planning Portal Reference: PP-12825272v1