


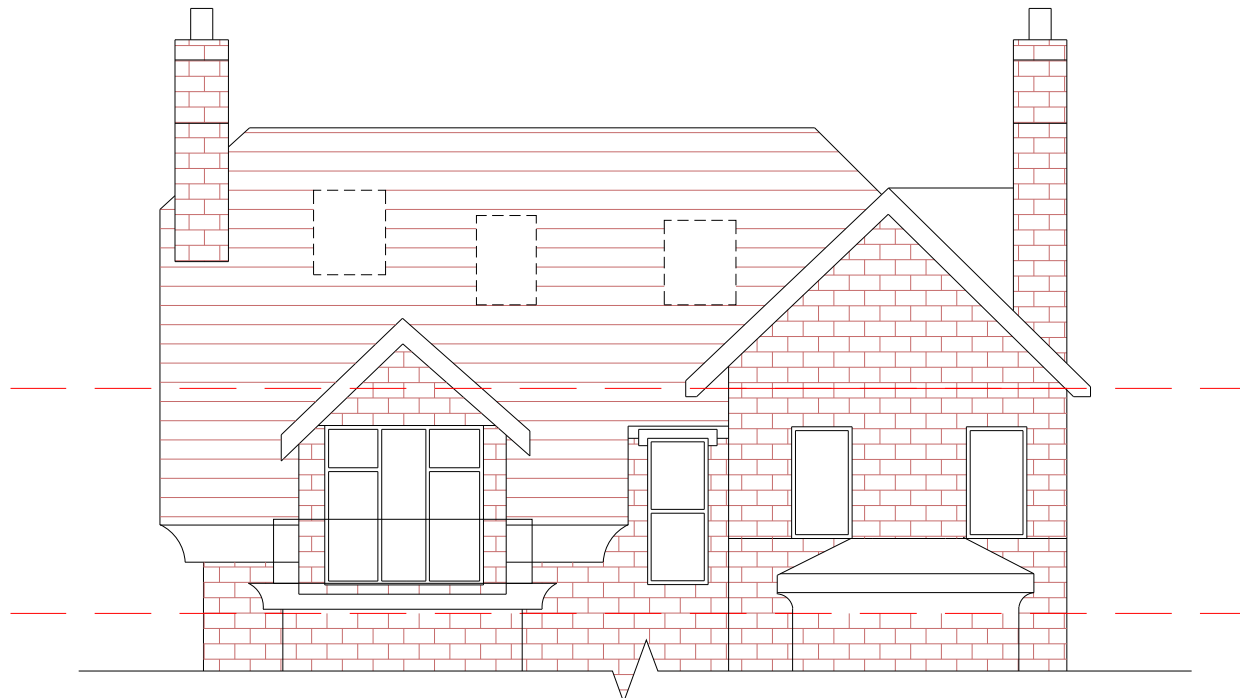

PROPOSED NORTH SIDE ELEVATION
SCALE: 1:100

CONSULTANTS:



North Direction:

Date:

22-02-2024

SCALE:

1-100@A3

Client Name and Address:

DAN
32 Shepherds HI London N6 5AH, UK

Project Description:

Internal Modification

Drawing Title:

PLANNING

DRAWING HISTORY

DATE	REV#	DESCRIPTION

	STRUCTURE TO BE DEMOLISHED
	EXISTING STRUCTURE
	PROPOSED STRUCTURE
	PROPOSED DOOR & WINDOW

Consultant's Stamp:



Sheet Title: ELEVATION

Sheet No. A009

Drawn by: A-A-M

Checked by: A-J