


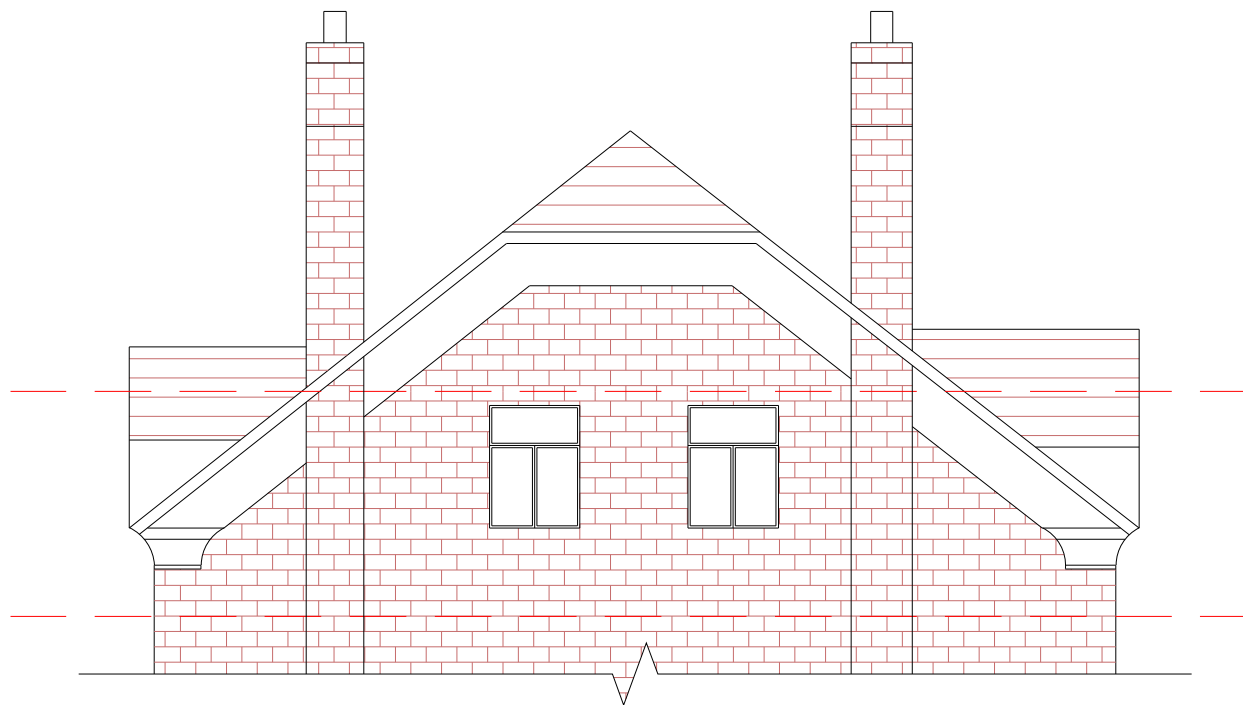

EXISTING EAST SIDE ELEVATION
SCALE: 1:100

CONSULTANTS:



PLANSING
info@plansing.co.uk
+44 (0) 330 133 9001

North Direction:

Date:

22-02-2024

SCALE:

1-100@A3

Client Name and Address:

DAN
32 Shepherds HI London N6 5AH, UK

Project Description:

Internal Modification

Drawing Title:

PLANNING

DRAWING HISTORY		
DATE	REV#	DESCRIPTION

STRUCTURE TO BE DEMOLISHED

EXISTING STRUCTURE

PROPOSED STRUCTURE

PROPOSED DOOR & WINDOW

Consultant's Stamp:



Sheet Title:

ELEVATION

Sheet No.

A004

Drawn by:

A-A-M

Checked by:

A-J