

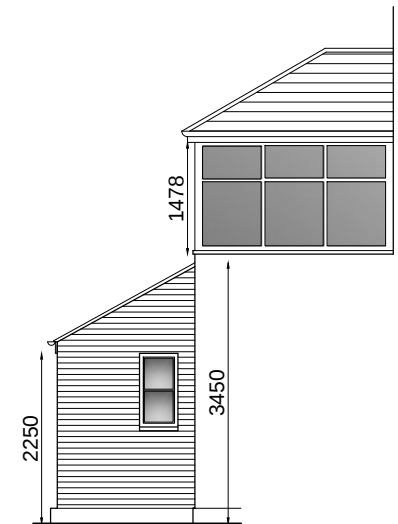
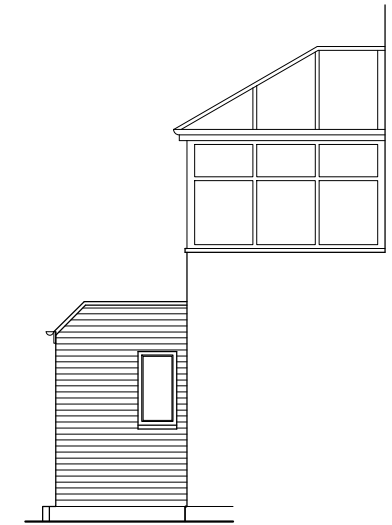
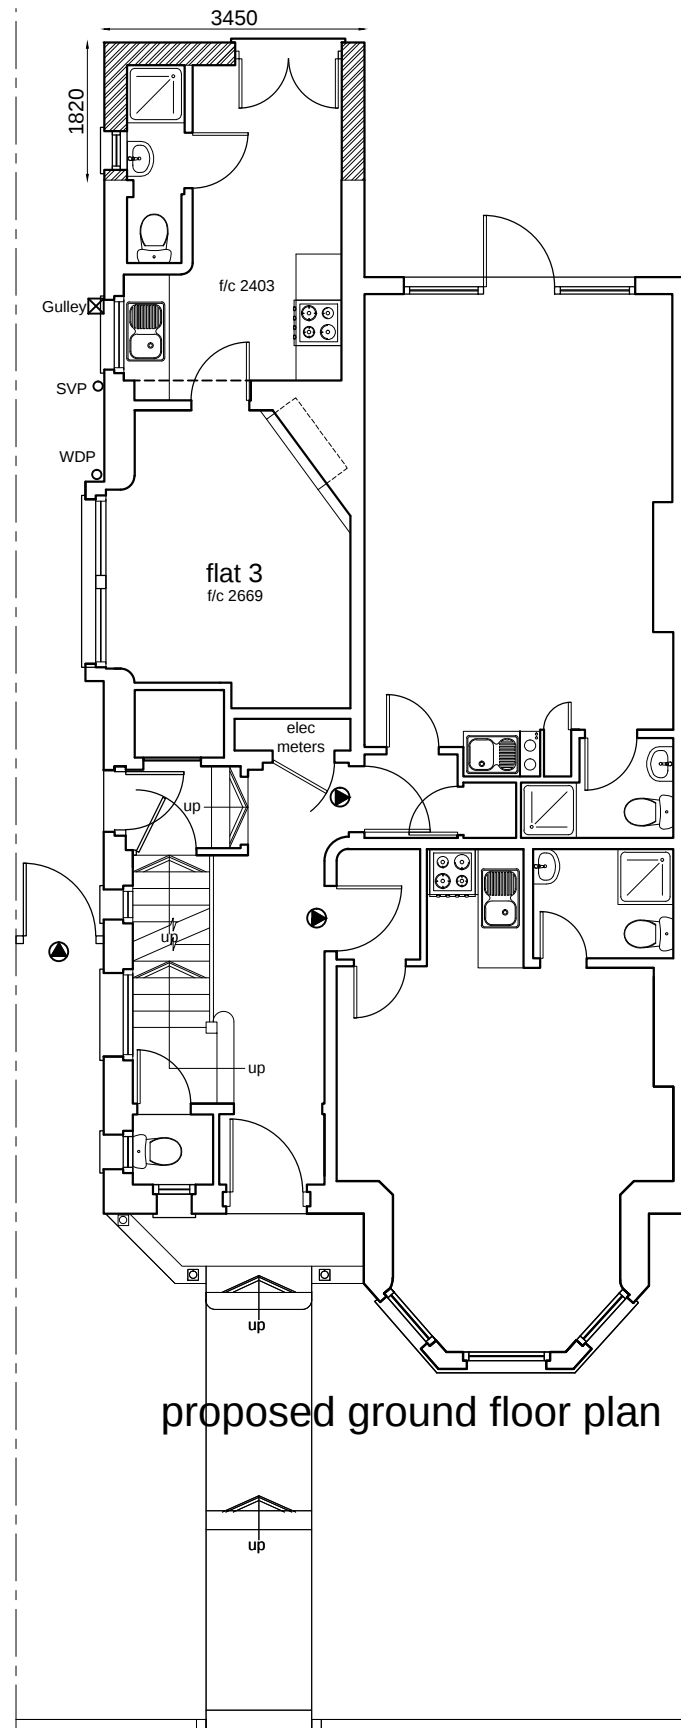


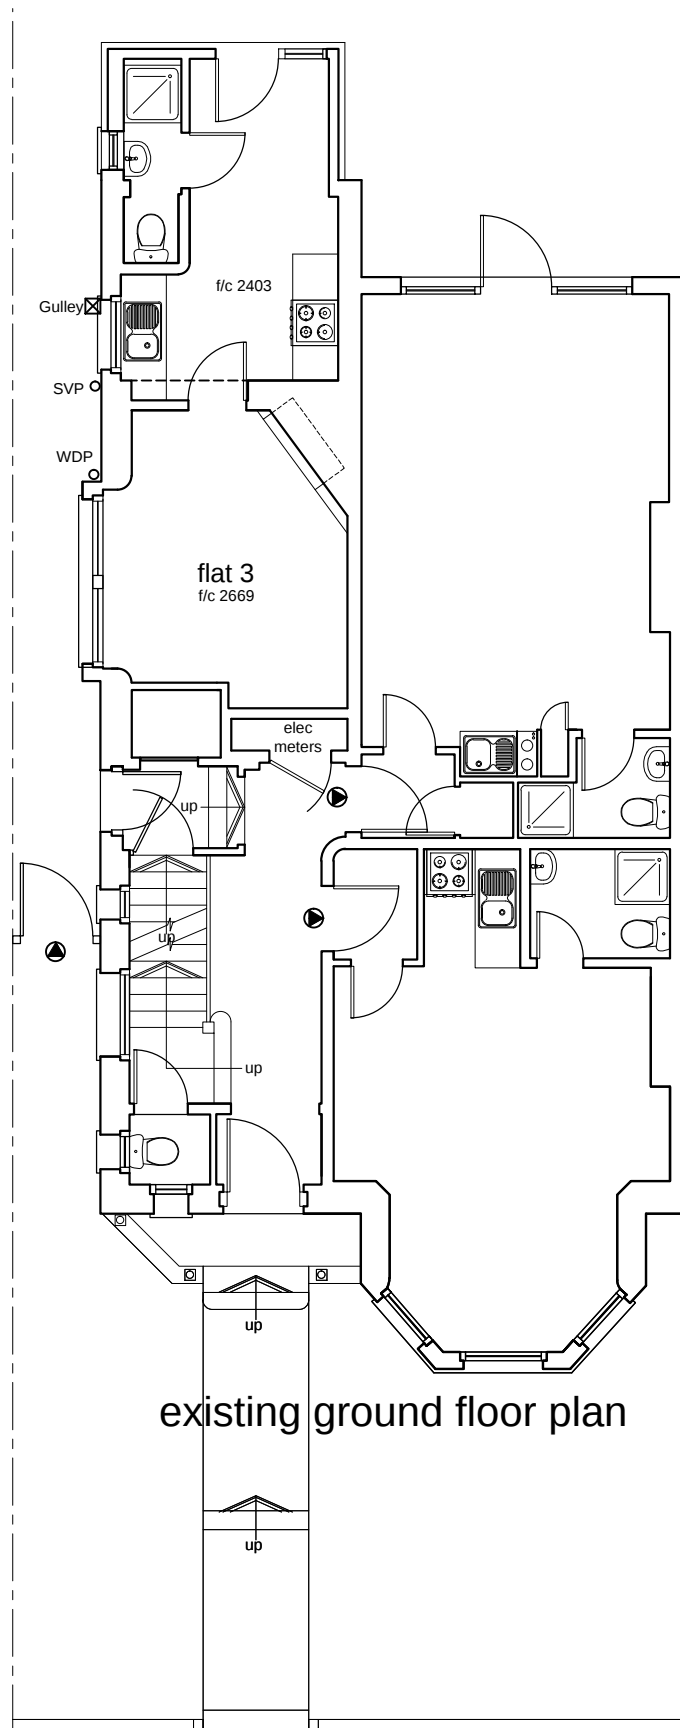

scale

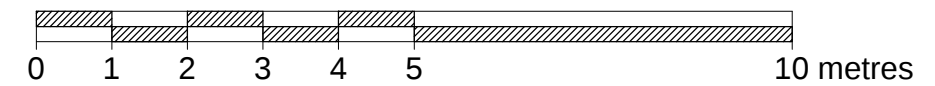

No	Revision	Date
----	----------	------

Do not scale this drawing : work to figured dimensions

Before commencing work, check this drawing against all other drawings and against dimensions on site

Report any discrepancies immediately to the architect

Job Title

30 CHURCH CRESCENT N10
FLAT 3 & FLAT 4

date: Dec 2014 | scale: 1:100 @ A3 | drawing no.: 30.CC.401

Harrison Architects 36 Nightingale Lane London N8 7QU
tel : 020 8348 5919 fax : 020 8348 3141 email : magda@harrisonarchitects.co.uk