



BLOCK PLAN SCALE 1:500

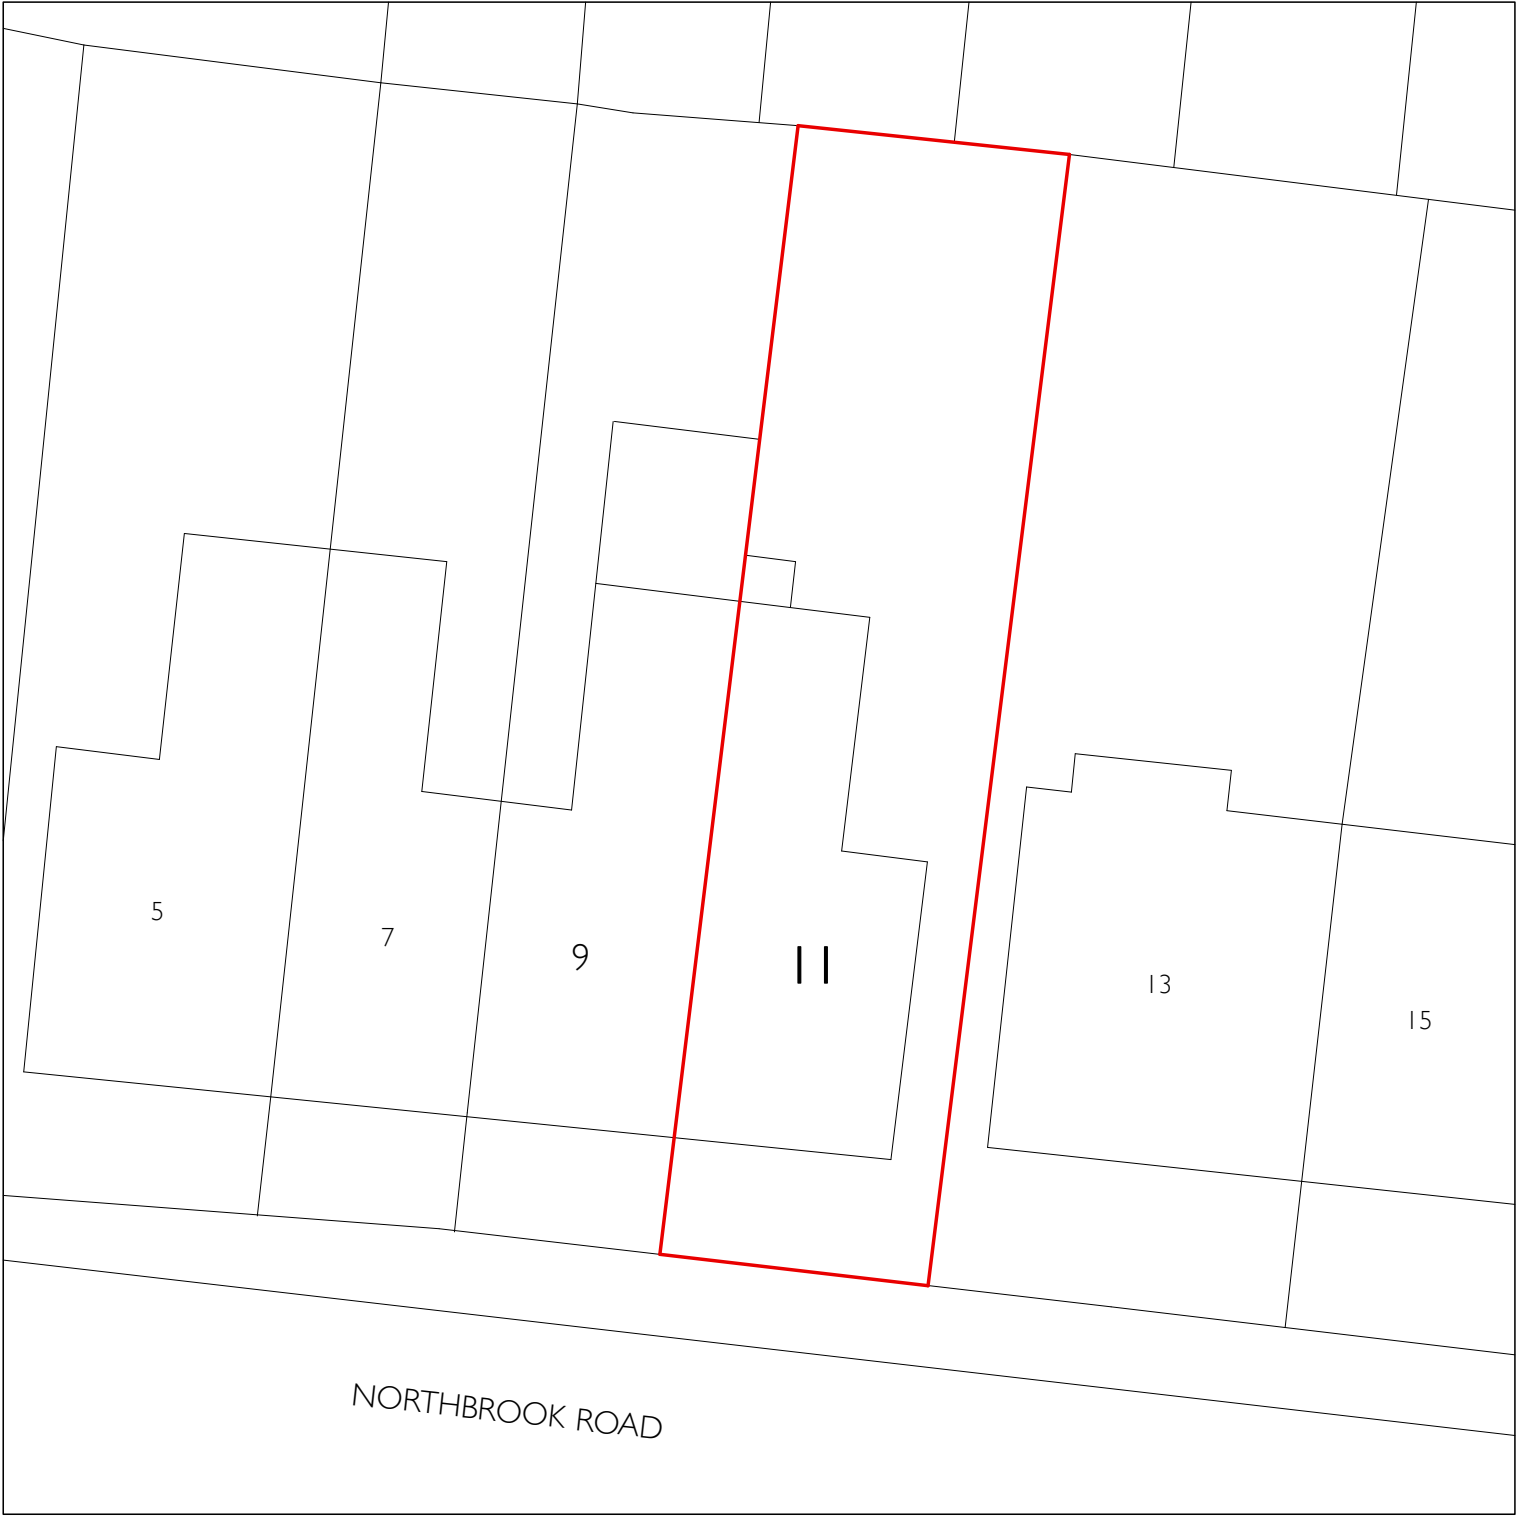

Notes:
Drawings to be read in conjunction with all consultants information.
Do not scale from the drawing.
All dimensions to be checked on site.
Drawing only to be used for purposes indicated.
Notify A.P.T. Architects + Designers Ltd of any discrepancies.
This drawing is copyright of A.P.T. Architects + Designers Ltd and not to be used or reproduced without their express permission in writing.

Revisions: Rev A - 12.2023 ISSUED FOR PLANNING

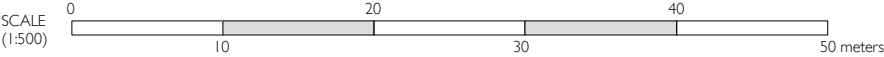

Client: MR + MRS YOUSSEF

Dwg Status: FOR PLANNING

Local Authority: L B HARINGEY

Dwg Title: BLOCK PLAN

Scale:	Job No:	Date:	Rev:
1:500 @ A3	195	12.2023	A

Project: 11 NORTHBROOK ROAD
LONDON
BOWES PARK
N22 8YQ

Drawing No:

195/P/000