


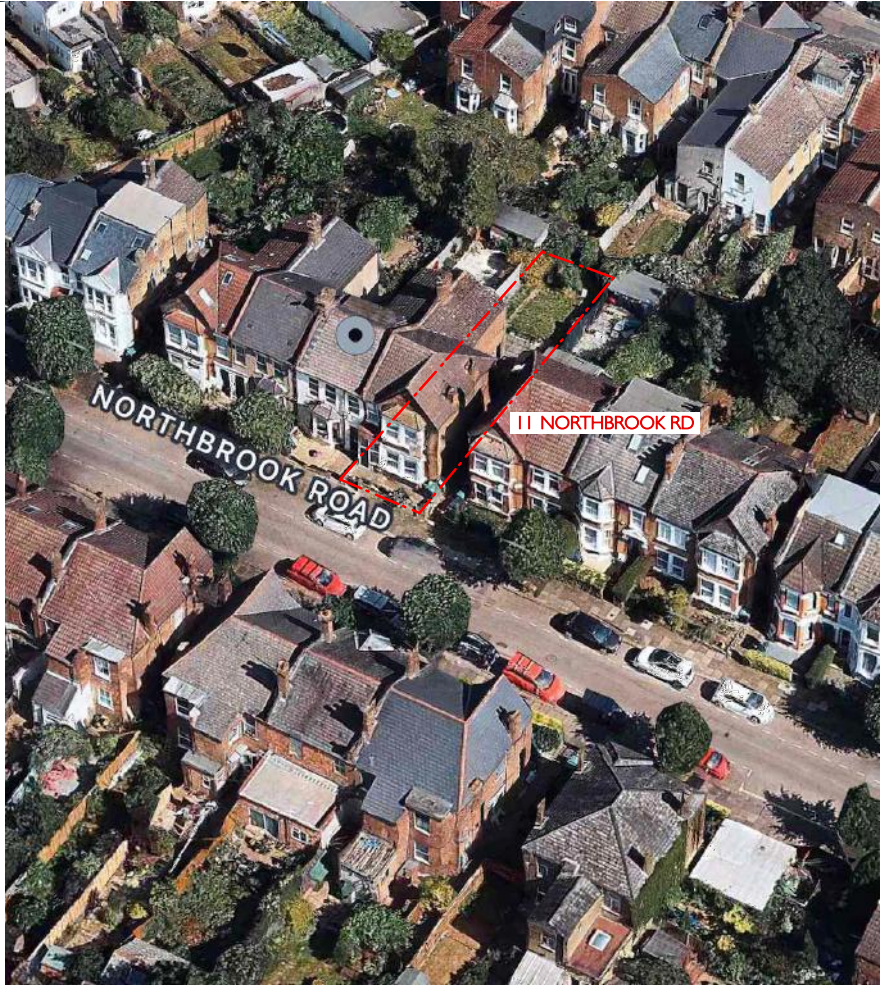

A AERIAL VIEW LOOKING TOWARDS THE FRONT OF 11 NORTHBROOK ROAD



B AERIAL VIEW LOOKING TOWARDS THE REAR OF 11 NORTHBROOK ROAD

Notes: Drawings to be read in conjunction with all consultants information. All dimensions to be checked on site. Drawing only to be used for purposes indicated. Notify A P T Architects + Designers Ltd of any discrepancies. This drawing is copyright of A P T Architects + Designers Ltd and not to be used or reproduced without their express permission in writing.	Revisions: Rev A - 12.2023 ISSUED FOR PLANNING	Client: MR + MRS YOUSSEF		Dwg Title: EXISTING PHOTOGRAPHS I				Project: 11 NORTHBROOK ROAD LONDON BOWES PARK N22 8YQ	Drawing No: 195/P/002
		Dwg Status: FOR PLANNING		Scale: N.T.S. @ A3	Job No: 195	Date: 12.2023	Rev: A		
		Local Authority: L B HARINGEY							